






All plans drawn from site survey dimensions.
Scale in millimetres

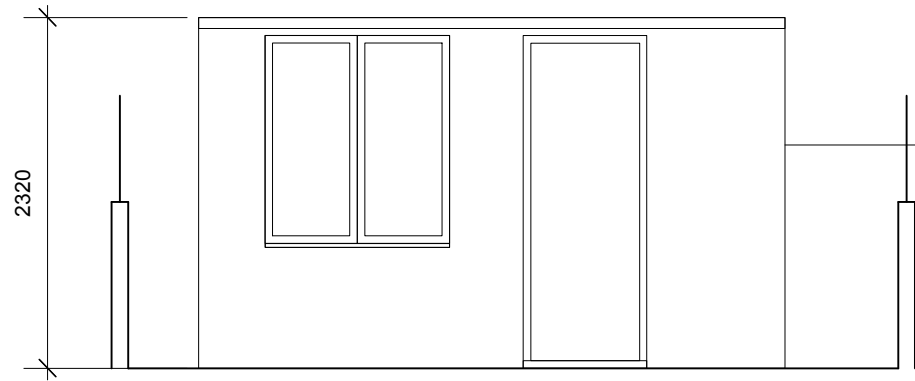


2 Existing Outbuilding Front Elevation
Scale 1:50 @ A3

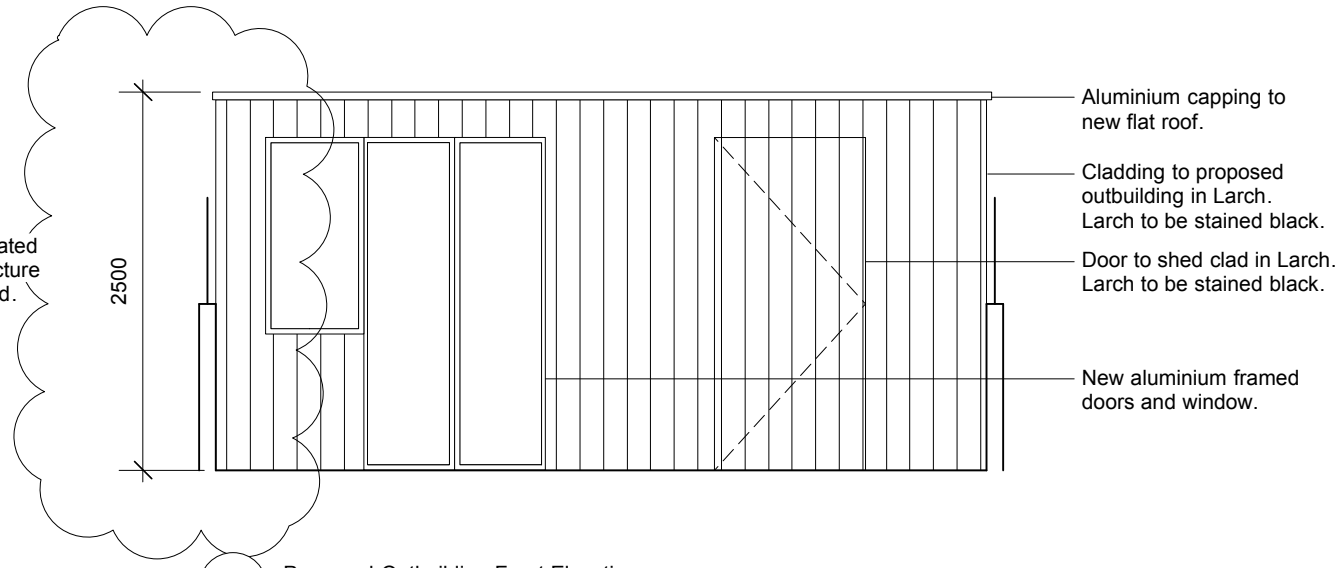

4 Proposed Outbuilding Front Elevation
Scale 1:50 @ A3

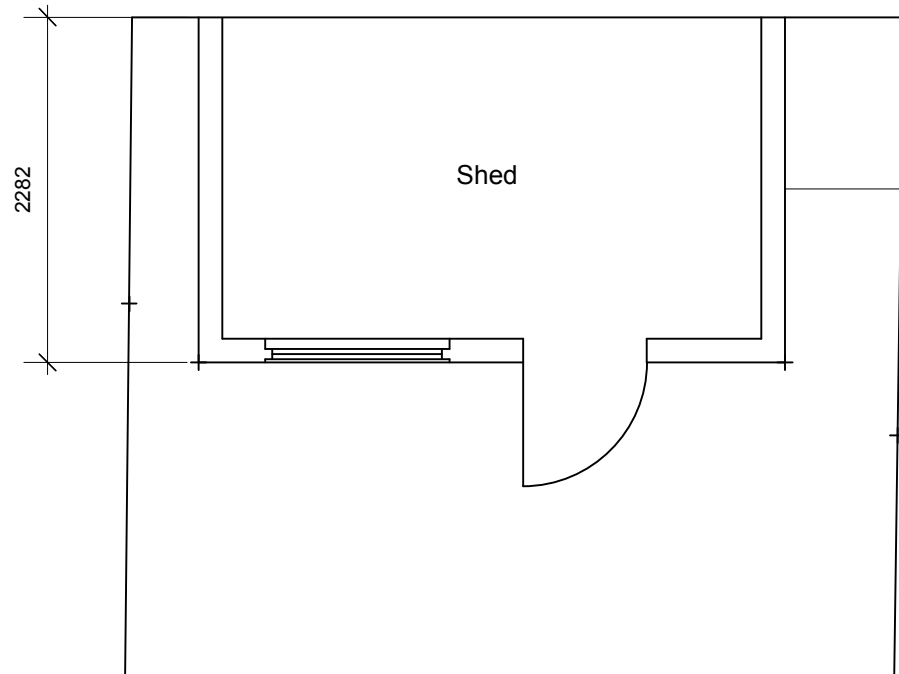

1 Existing Outbuilding Plan
Scale 1:50 @ A3

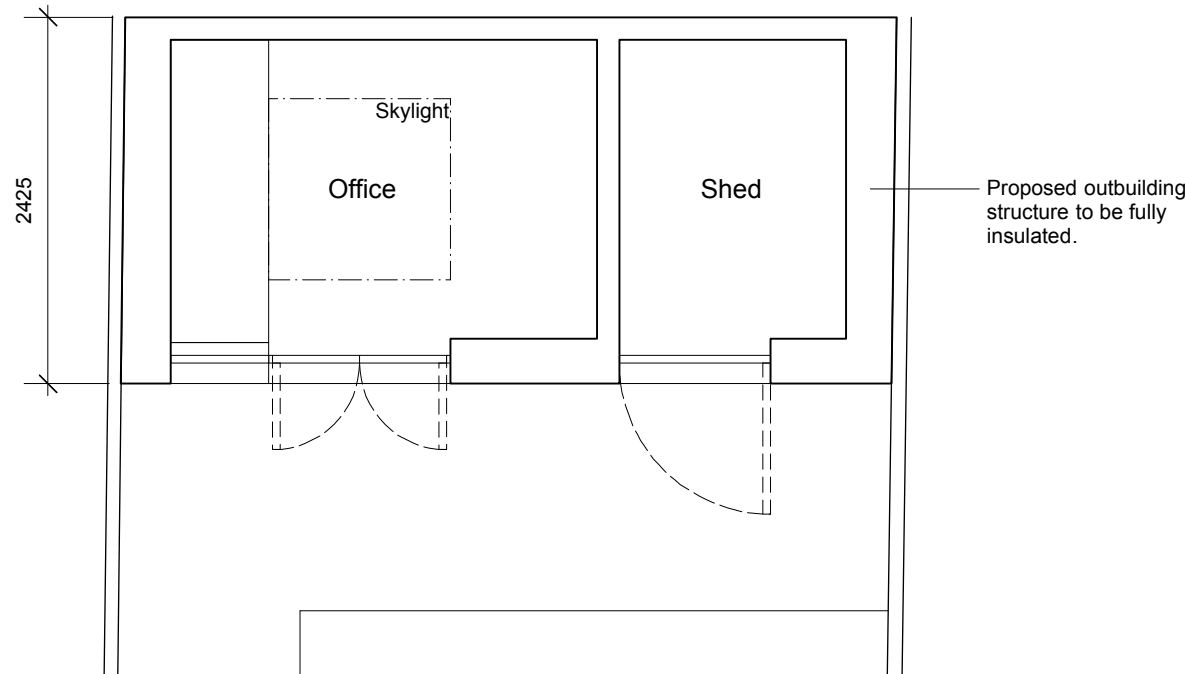

3 Proposed Outbuilding Plan
Scale 1:50 @ A3

A	31.05.19	Outbuilding reduced to 2.5m
No	Date	Revision

35A Leighton Grove

Planning

Client	Tom Brown & Milly Wright
Project	35A Leighton Grove, London, NW5 2QP
Title	Existing & Proposed Outbuilding
Date	March 2019
Drawn by	GD
Checked by	KM
Scale	1:50 @ A3

Do not scale from this drawing

Drawing No. 1125_PL_01_06

Revision A

Found Associates Ltd 14-16 Great Pulteney St London W1F 9ND	+44 (0) 20 7734 8400 info@foundassociates.com foundassociates.com
---	---

