




1 South West Elevation 1:20

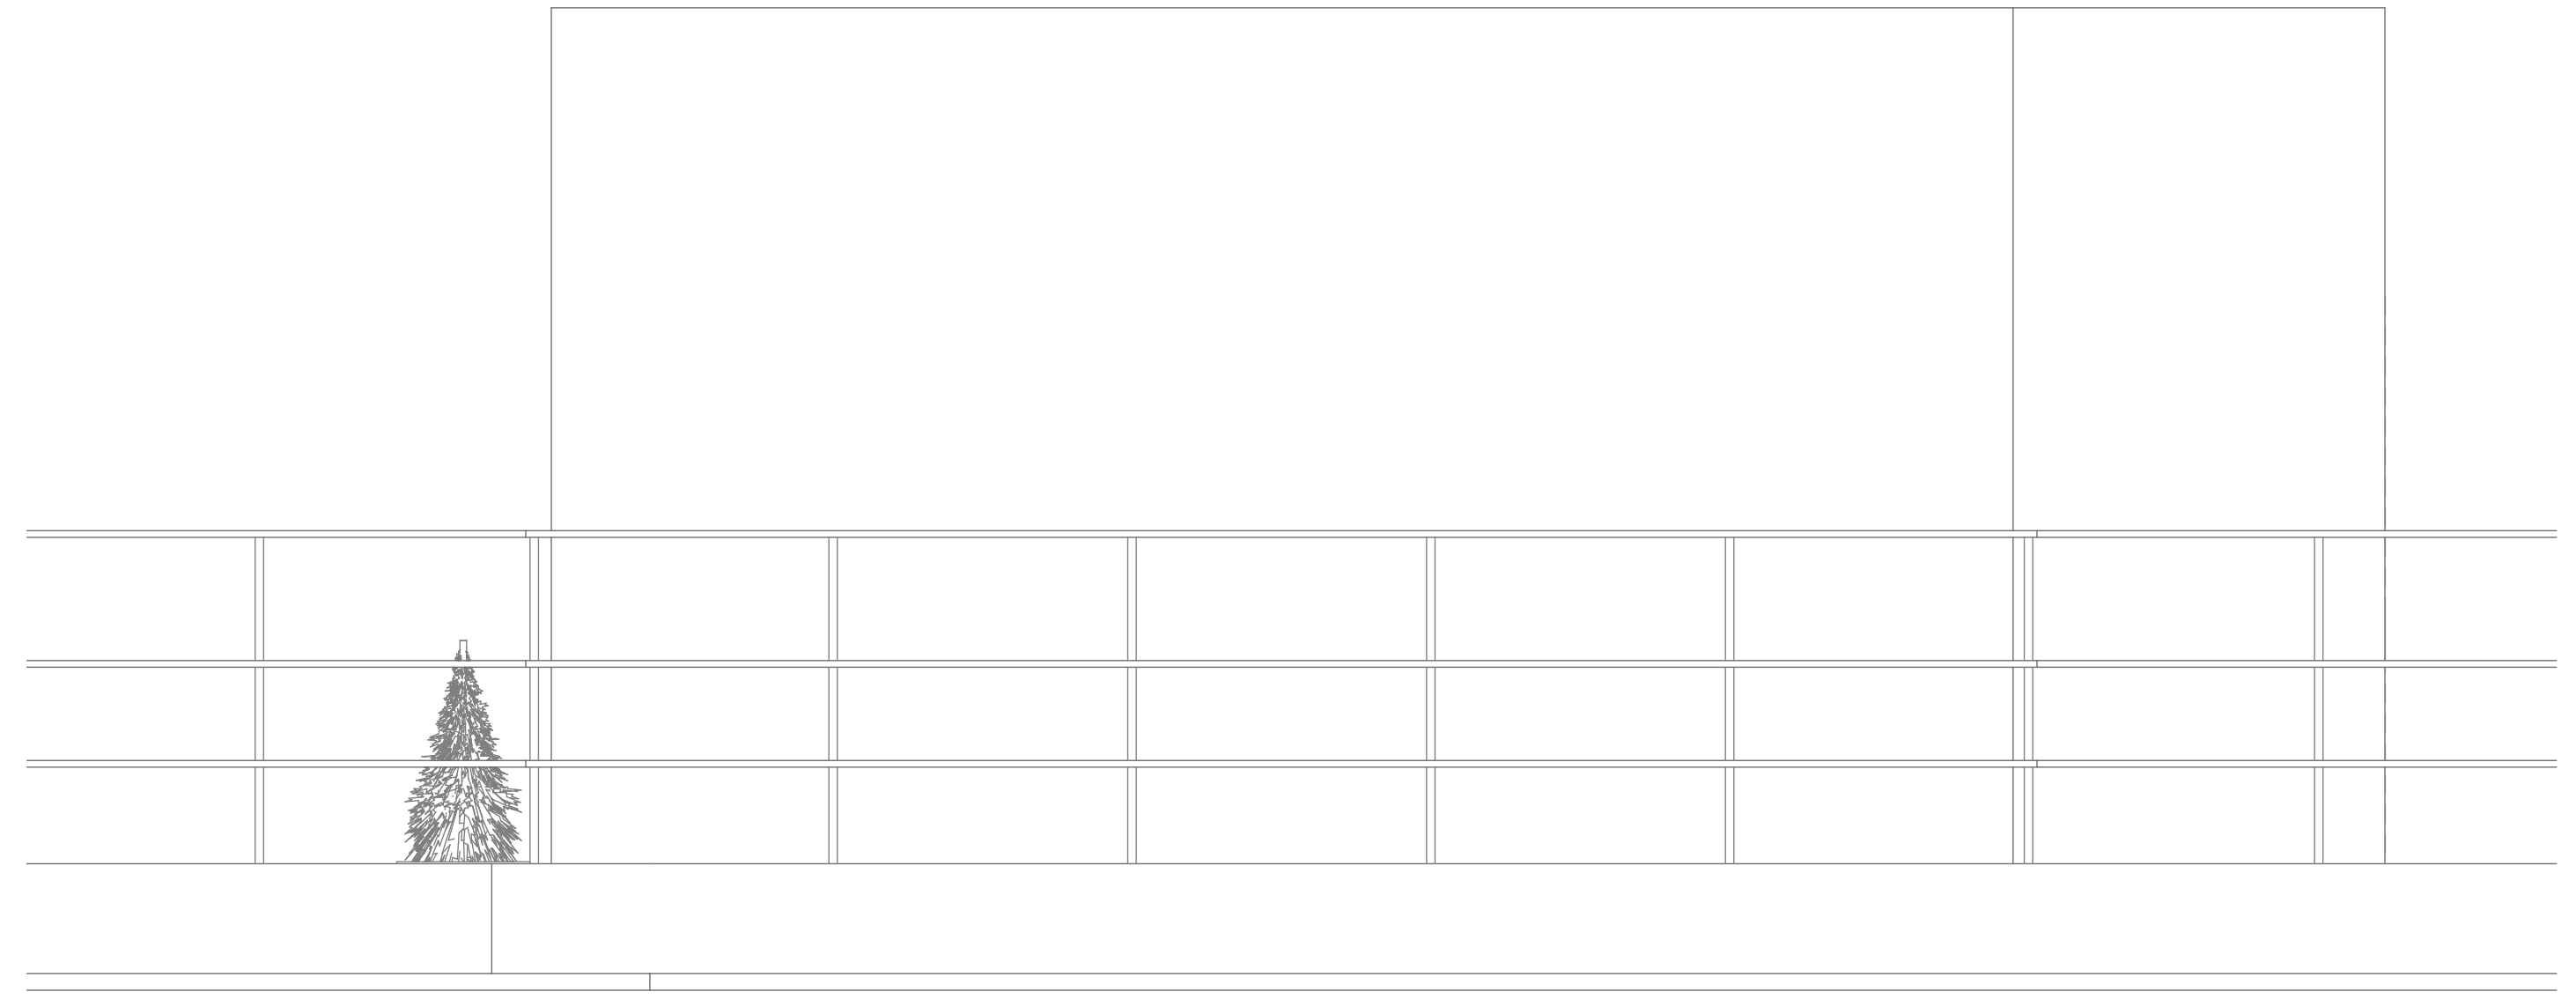


3 North West Elevation 1:20

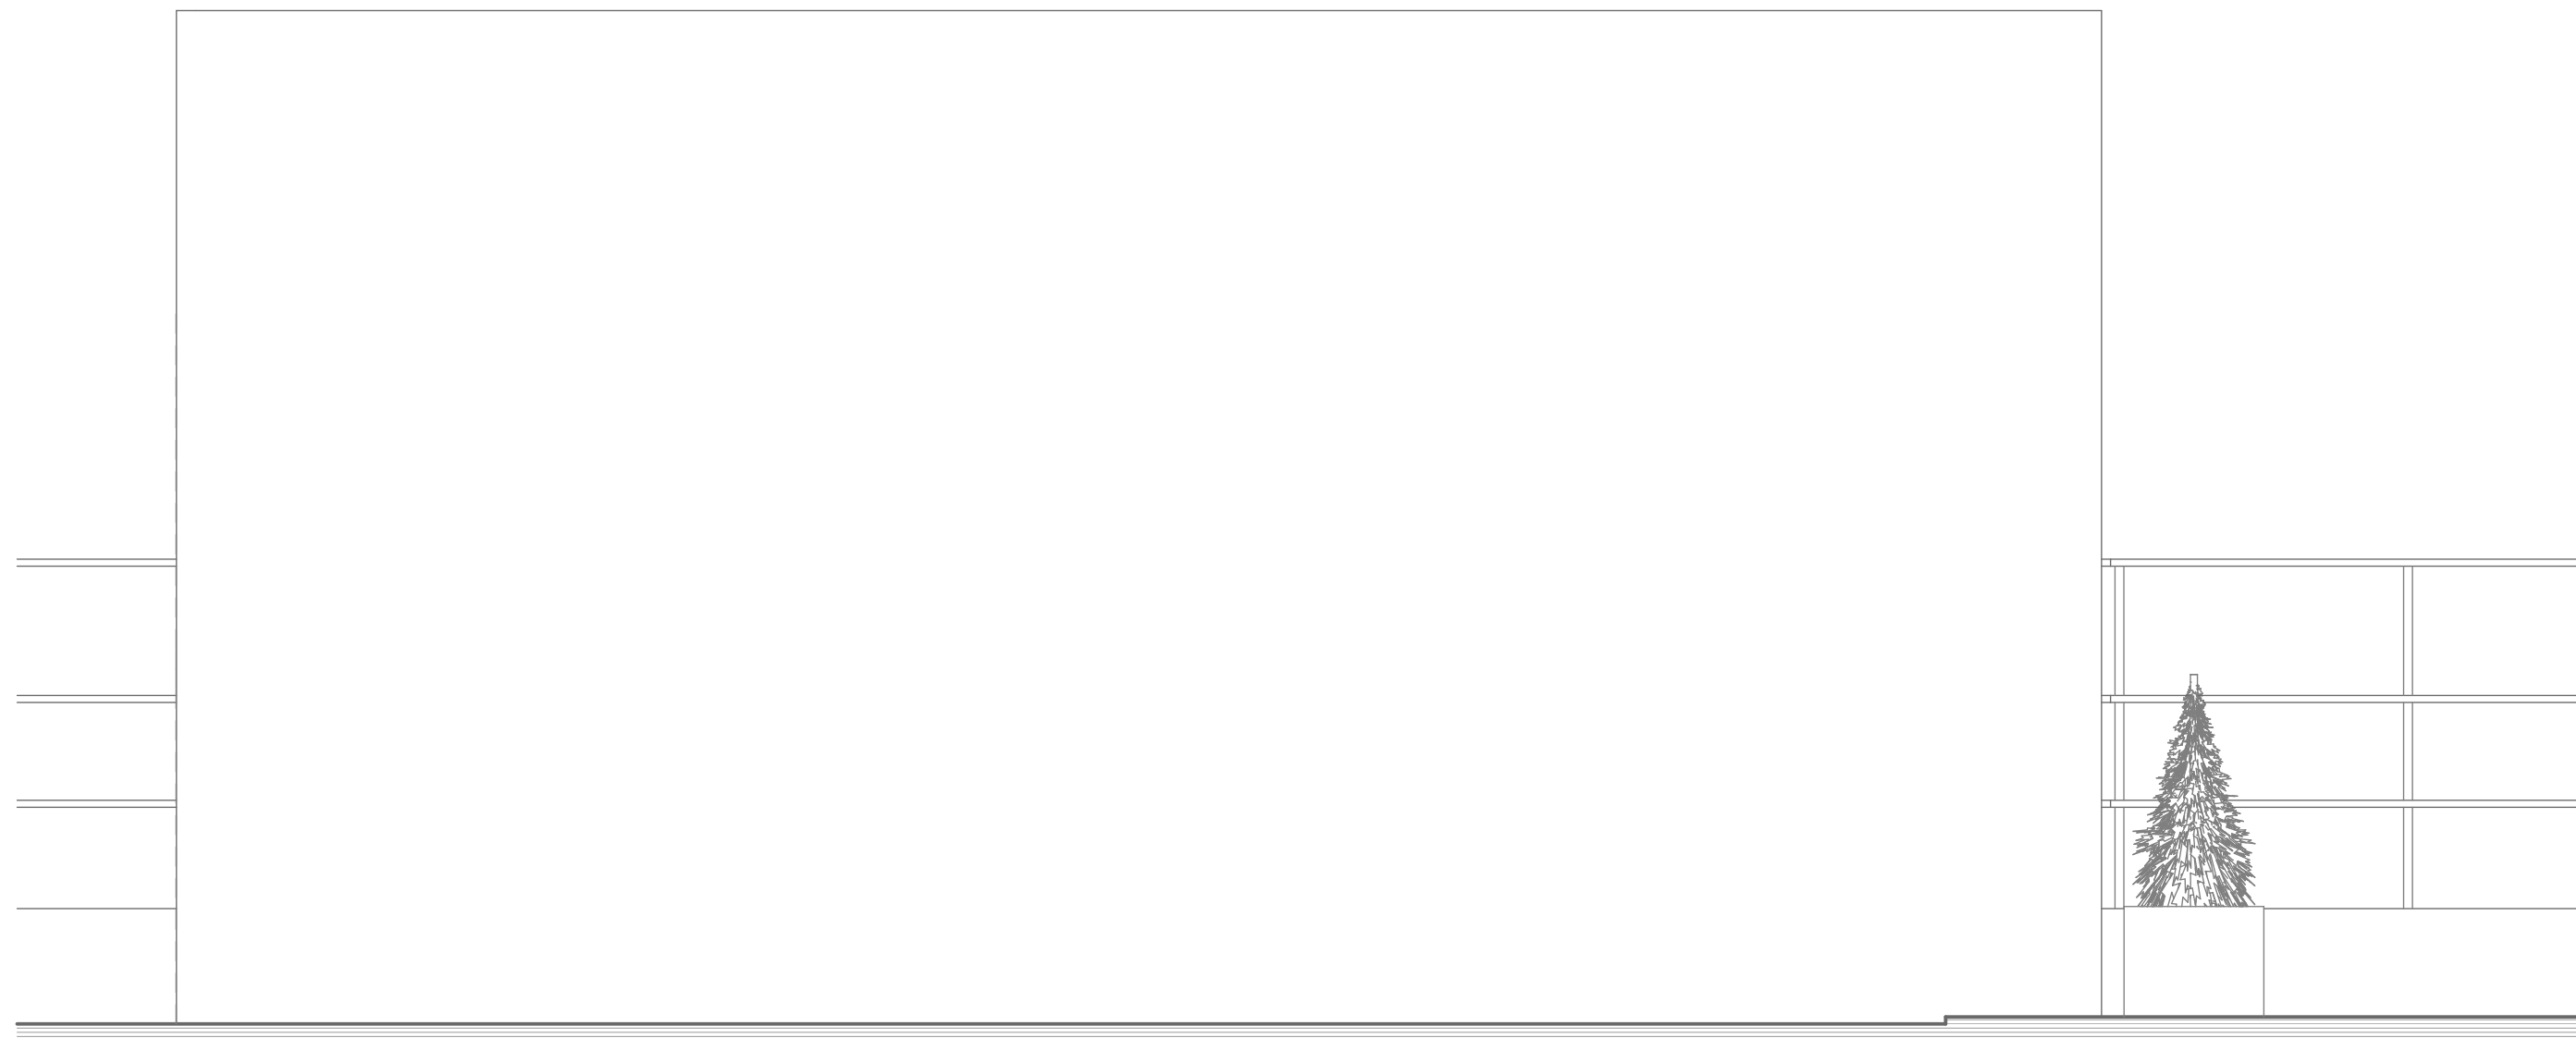

4 South East Elevation 1:20

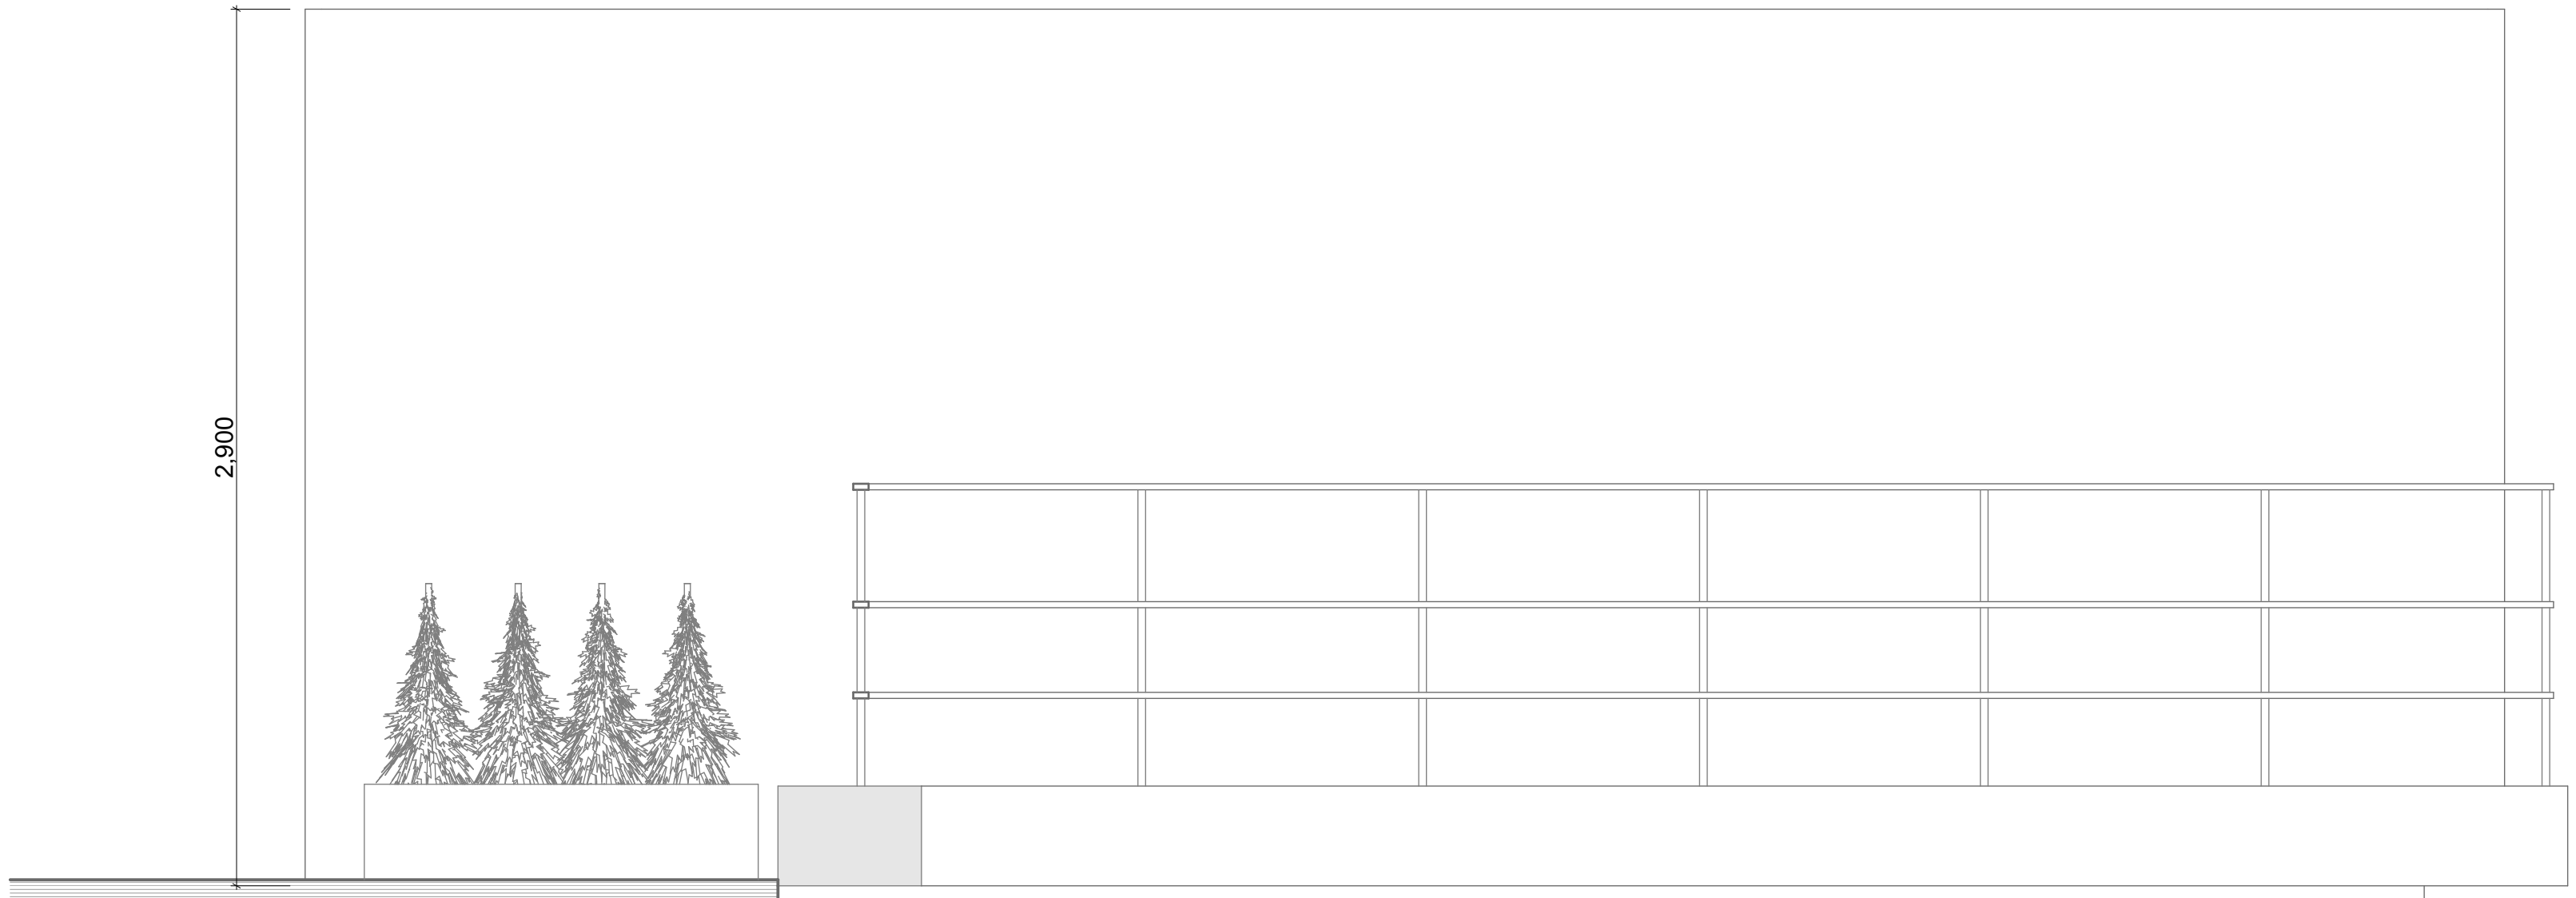

2 North East Elevation 1:20

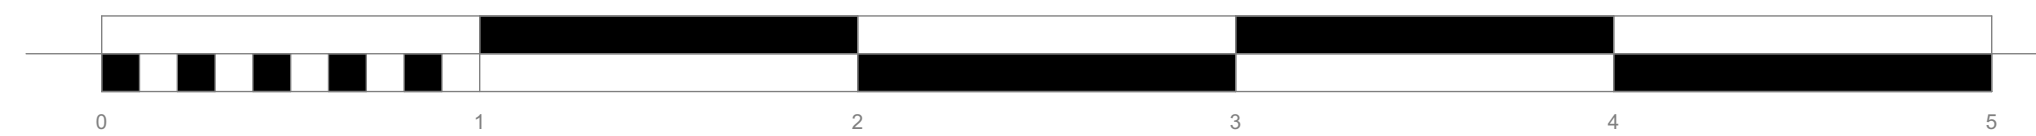

Rev	Change Summary	Issue Date

UCL Estates Welcome Trust Centre for Neuroimaging
12 Queens Square London WC1N 3BG

MRI Scanner Replacement and Replacement Roof Plant

Proposed Elevations

Redfern Architecture
4 Westminster Close | Bramley | Rotherham S66 7WJ

info@redfermarchitecture.com
www.redfermarchitecture.com
T: 01709546977

Date	Drawing Scale	Layout Size
20/05/2019	1:20	A1
Drawing No.	Revision	
19/189/06		

Do not scale from drawing, refer to Redfern Architecture for confirmation. Print in colour.