



1 South West Elevation 1:20

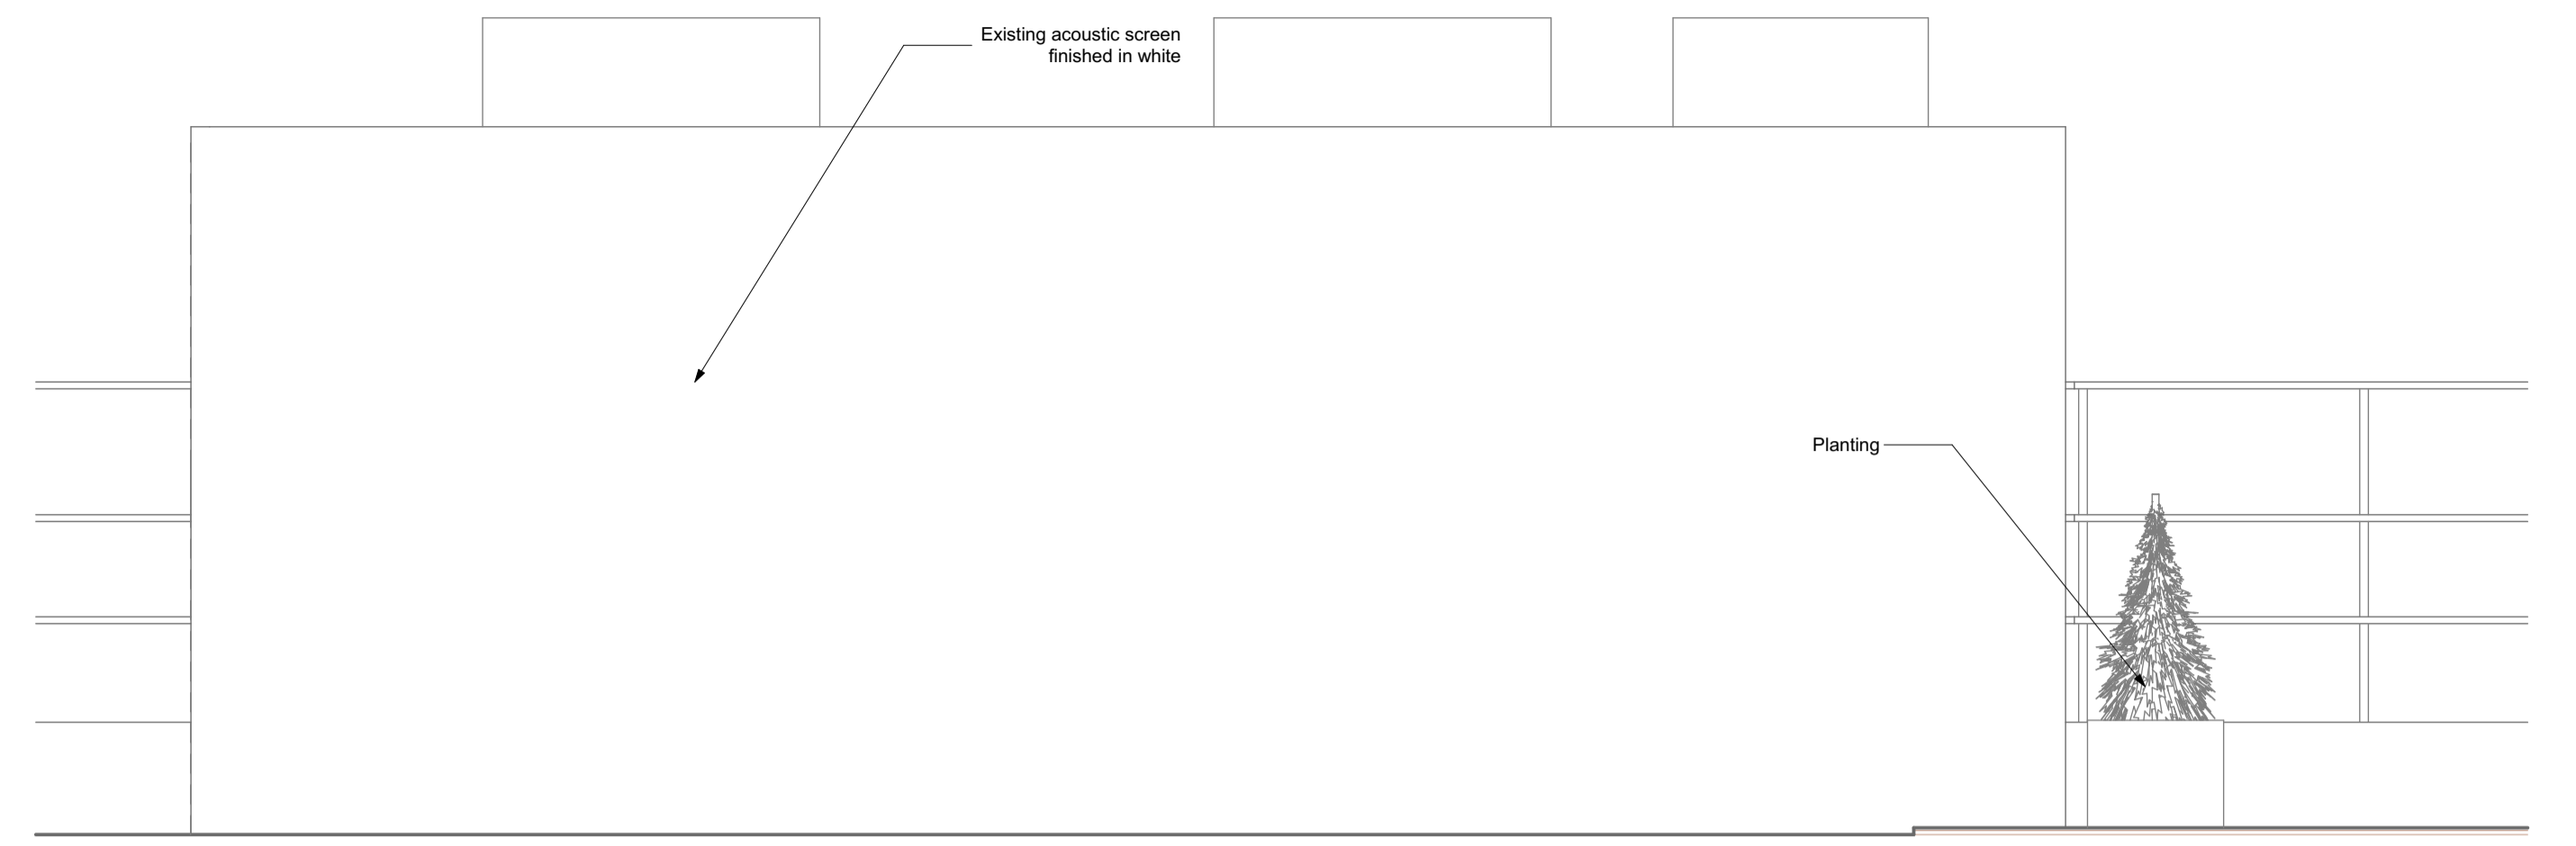


4 South East Elevation 1:20



3 North West Elevation 1:20

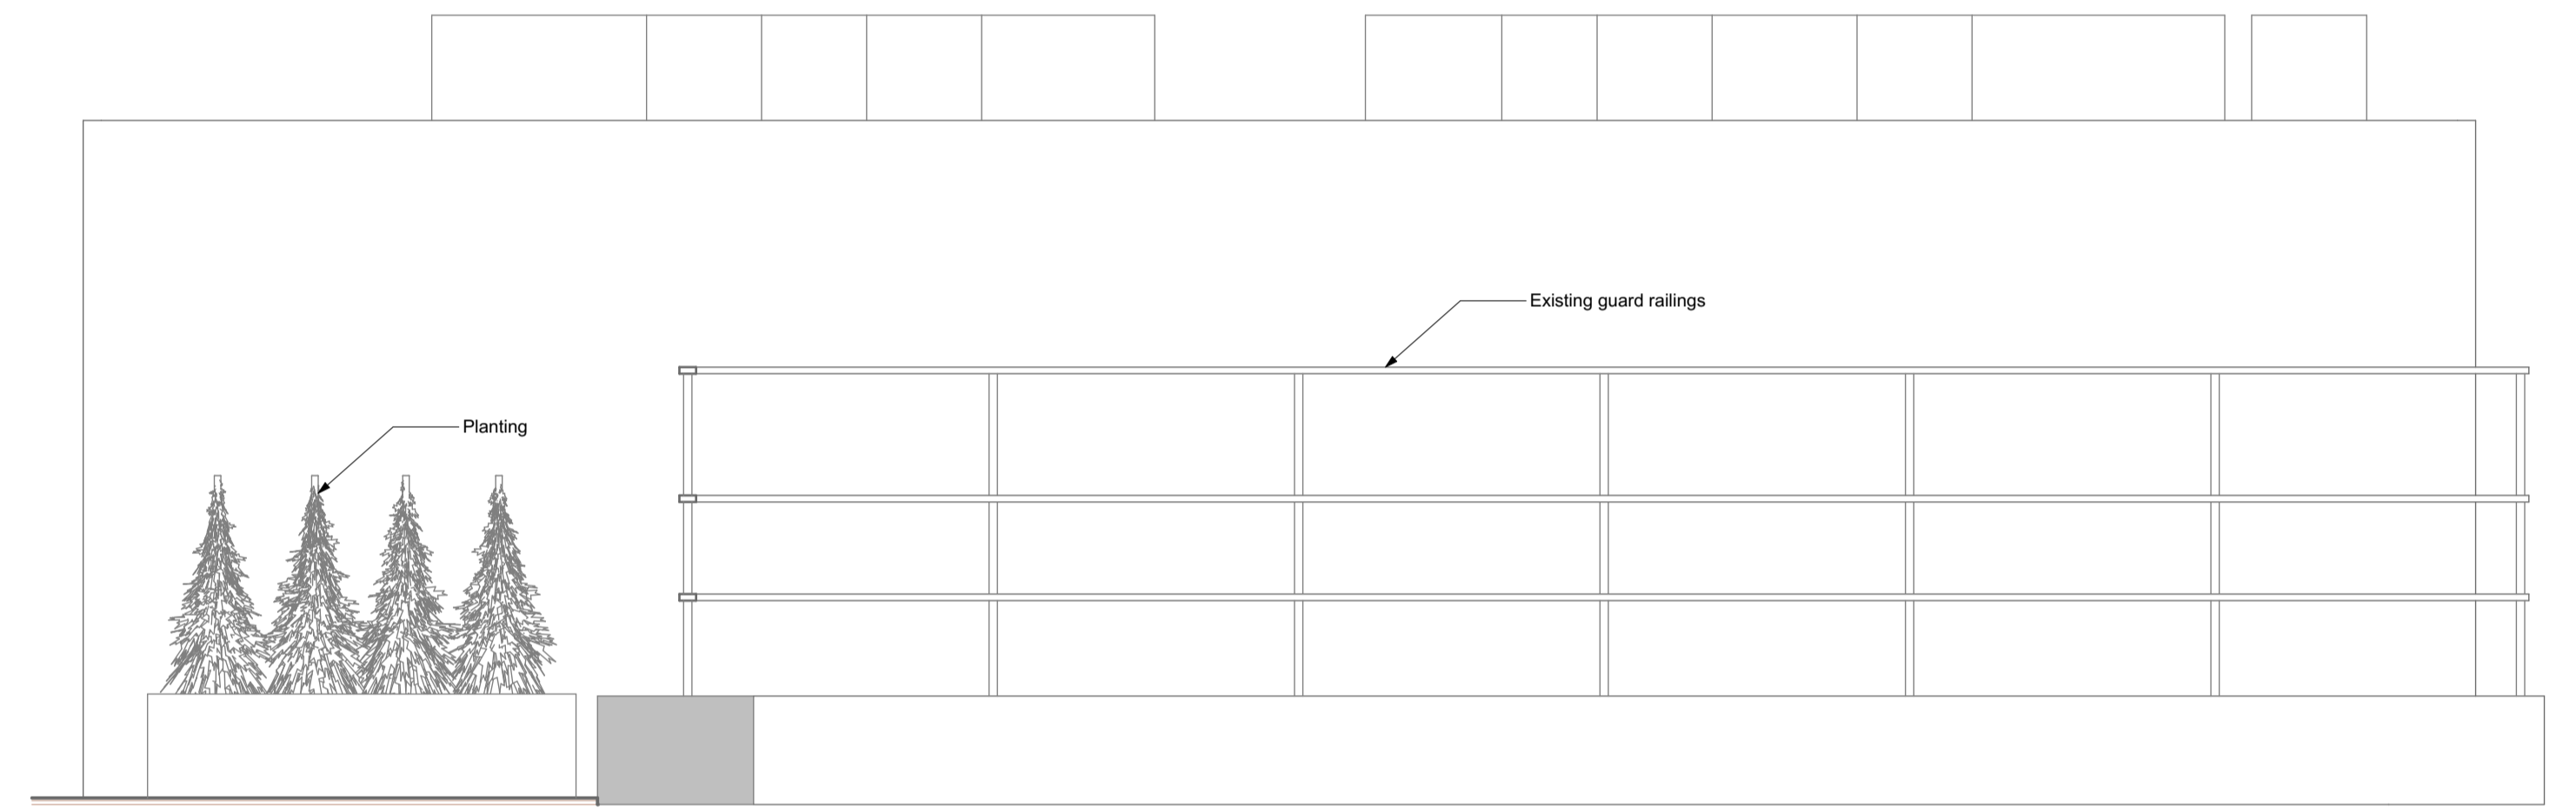

2 North East Elevation 1:20

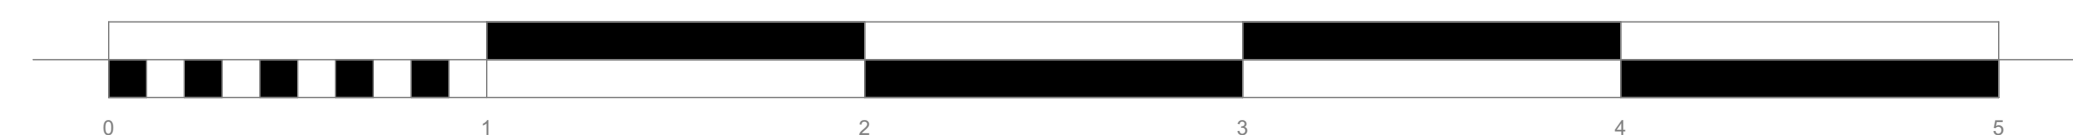

Rev	Change Summary	Issue Date

**UCL Estates Welcome Trust Centre for Neuroimaging**  
12 Queens Square London WC1N 3BG

**MRI Scanner Replacement and Replacement Roof Plant**

**Existing Elevations**

---

**Redfern Architecture**  
4 Westminster Close | Bramley | Rotherham S66 7WJ

info@redfermarchitecture.com  
www.redfermarchitecture.com T: 01709546977

Date	Drawing Scale	Layout Size
20/05/2019	1:20	A1
Drawing No.	Revision	
19/189/03		

Do not scale from drawing, refer to Redfern Architecture for confirmation. Print in colour.