
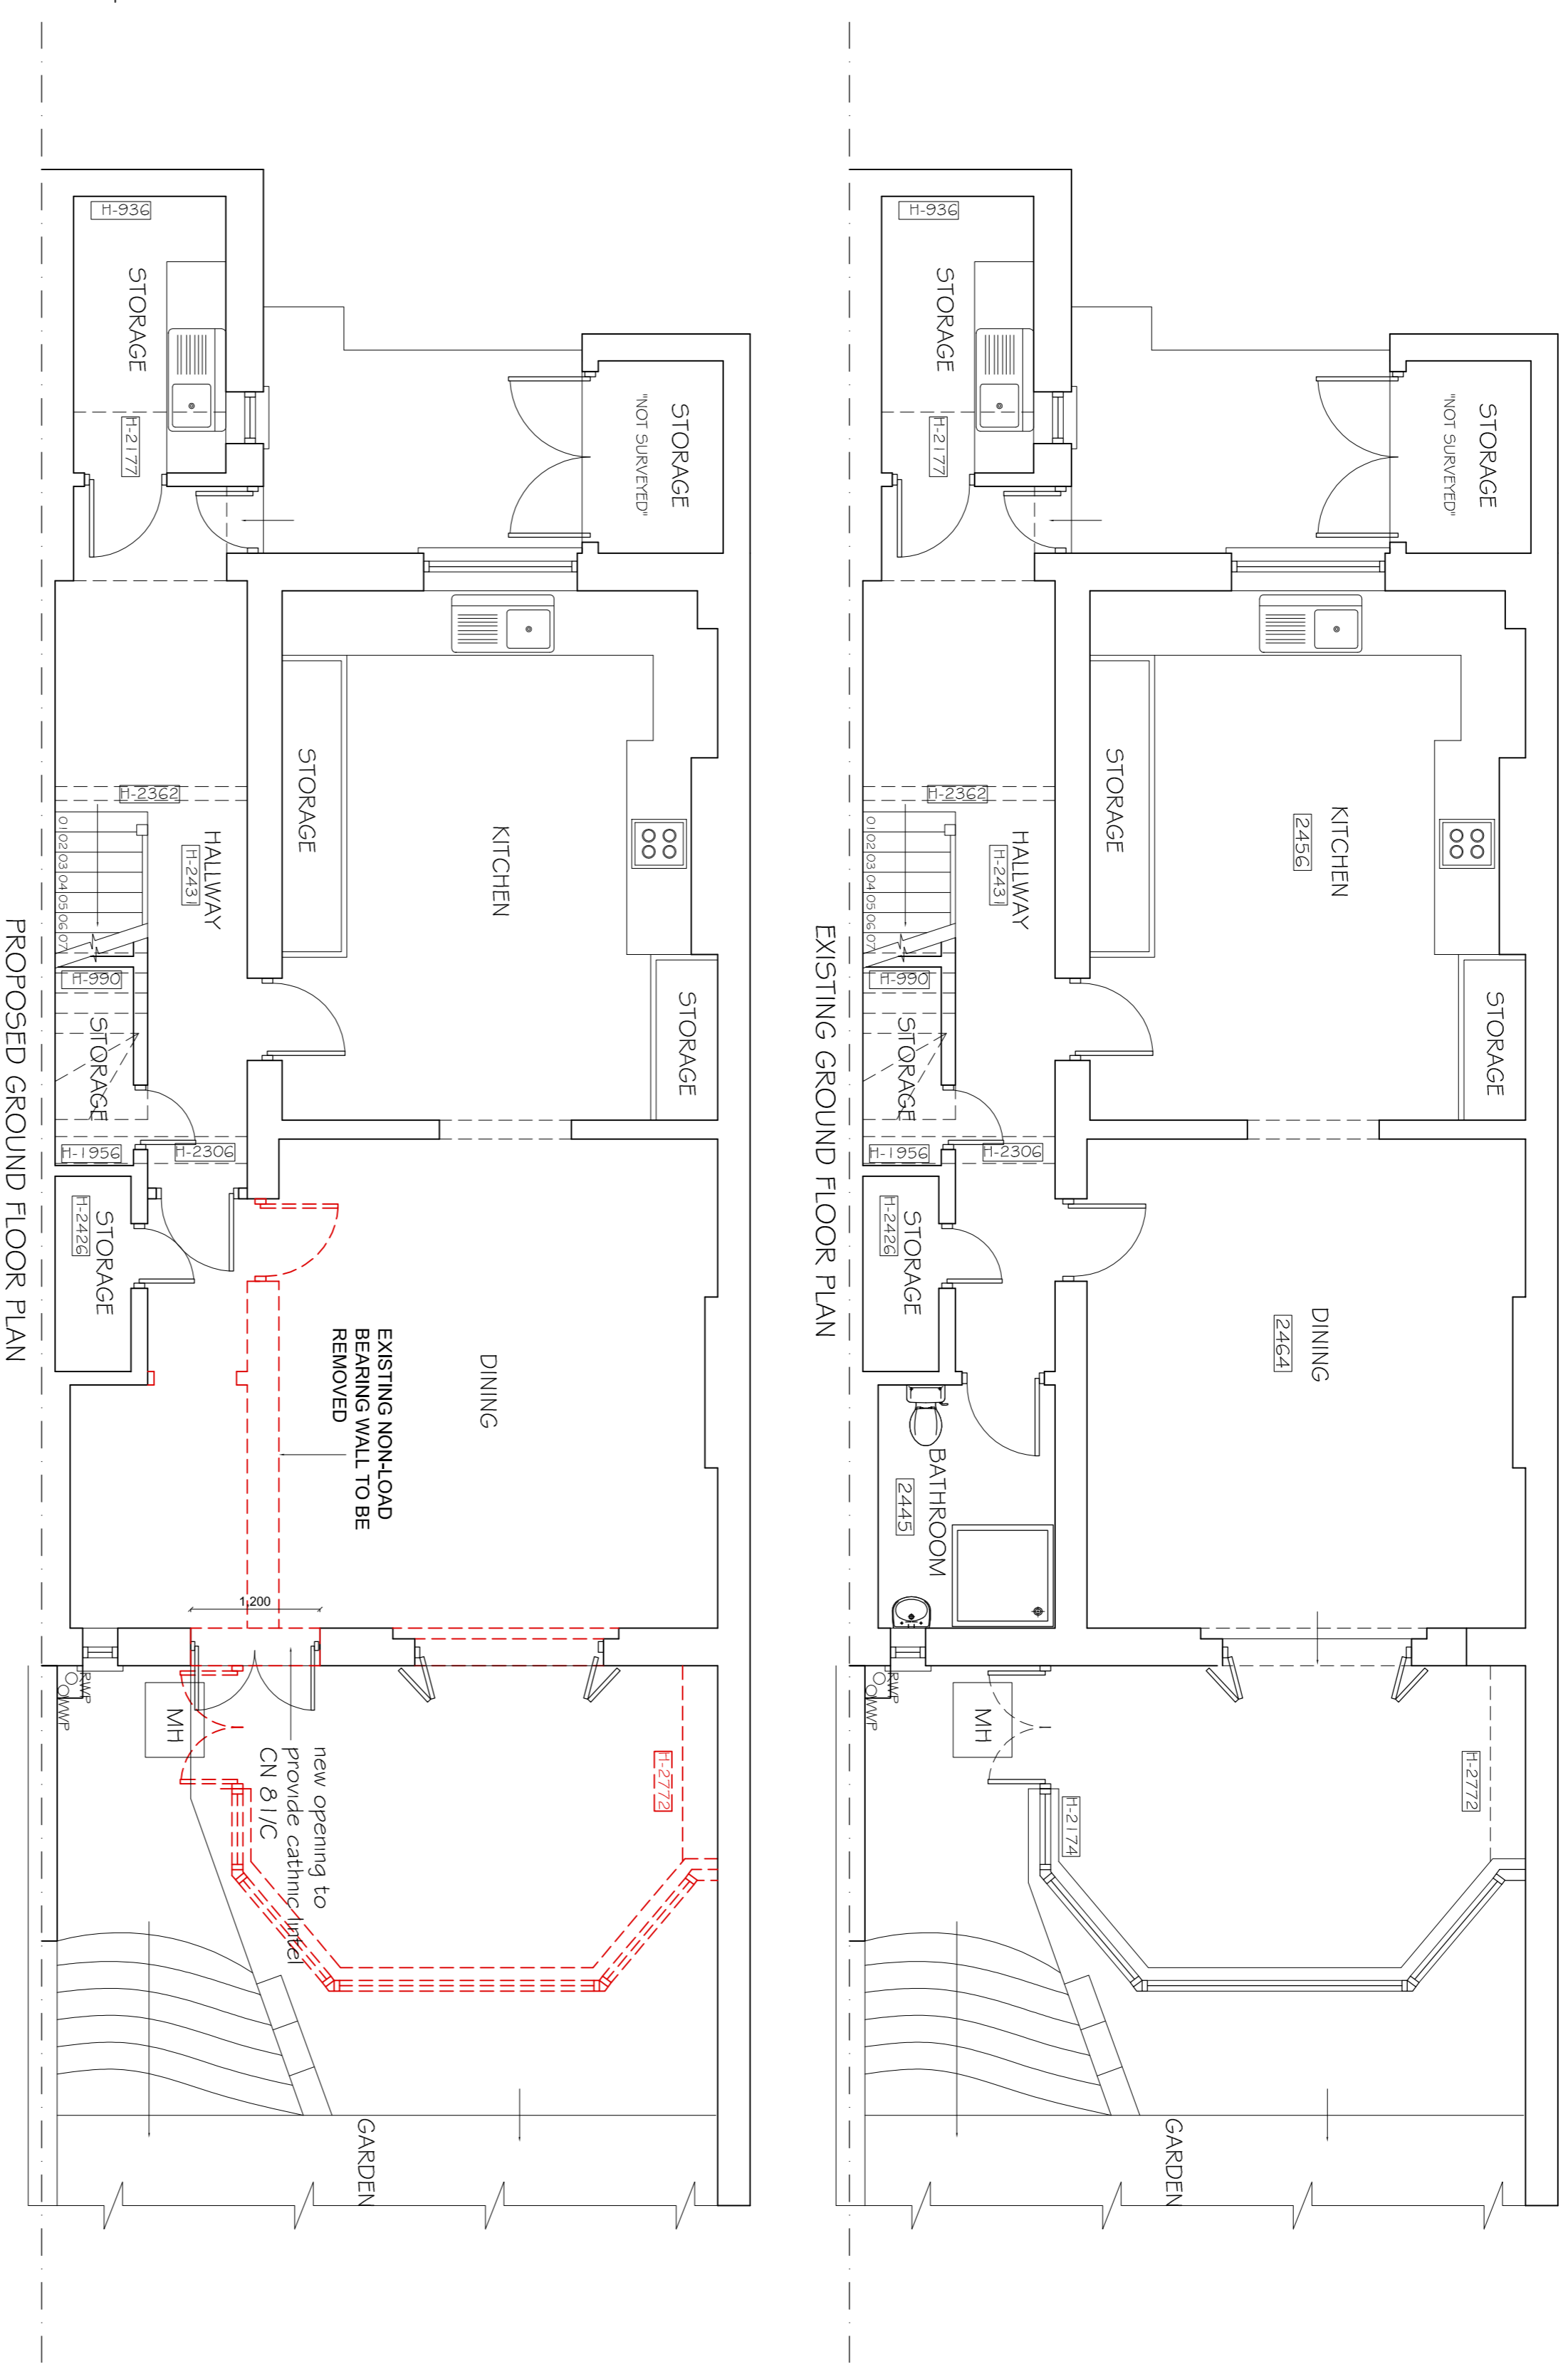


EXISTING AND PROPOSED GROUND FLOOR PLAN
SCALE @ 1:50

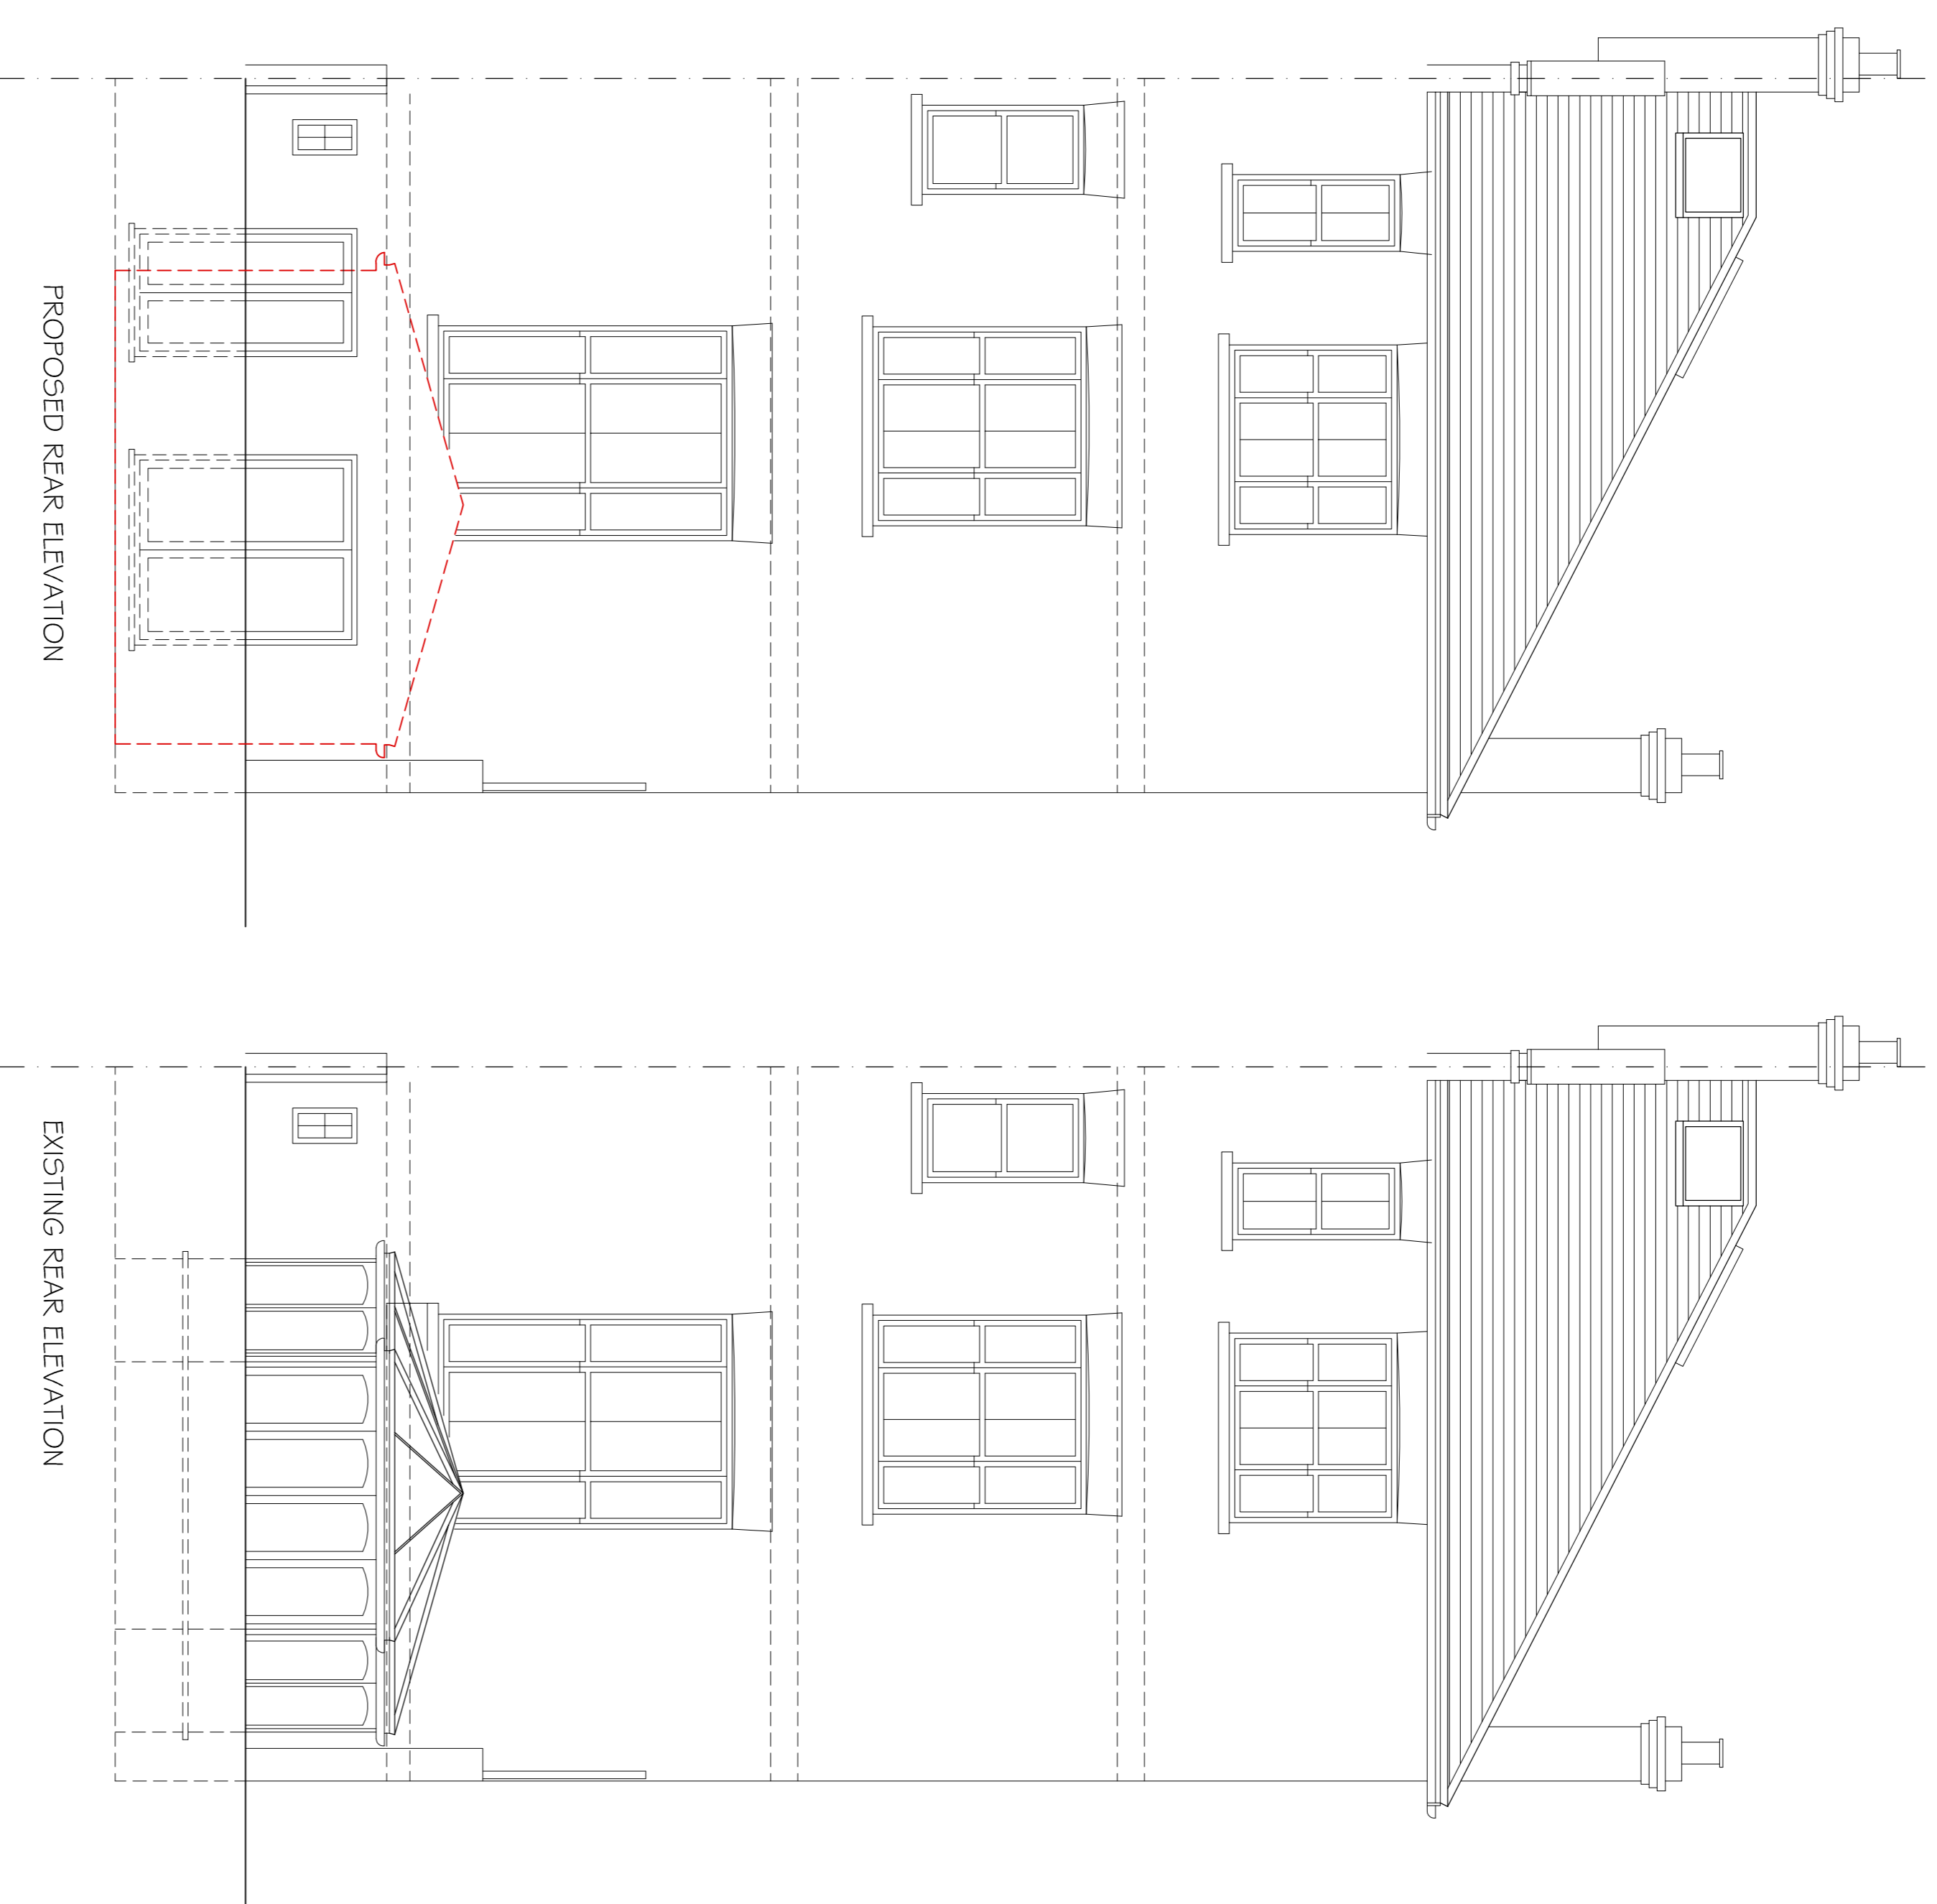

Copyright © Studio 136 Architects Ltd
This drawing is the property of Studio 136 Architects Ltd
It is not to be reproduced, stored in a retrieval system,
copied, loaned or submitted to any other party without the
written consent of Studio 136 Architects Ltd.
This drawing is not to be scaled. Only figured dimensions
should be used for construction.
Studio 136 Architects prior to setting out or ordering
of any materials

studio
136 architects

6 The Broadway, Wembley, Middlesex, HA8 8JT
Tel: 020 8997 7131
Email: info@studio136.co.uk

Project
170 BE SIZE ROAD
LONDON
NW16 4BJ

Client
SHESS SHAH
170 BE SIZE ROAD
LONDON
NW16 4BJ

Drawing Title
EXISTING & PROPOSED PLANS
& ELEVATIONS

Scale	Date	Checked	Authorised
1:100/1:50 @A1	S/S/S/B	-	-
	25/04/2017	-	-

Drawing Number	Rev
ST_MAY_19_170BEL_01	B