

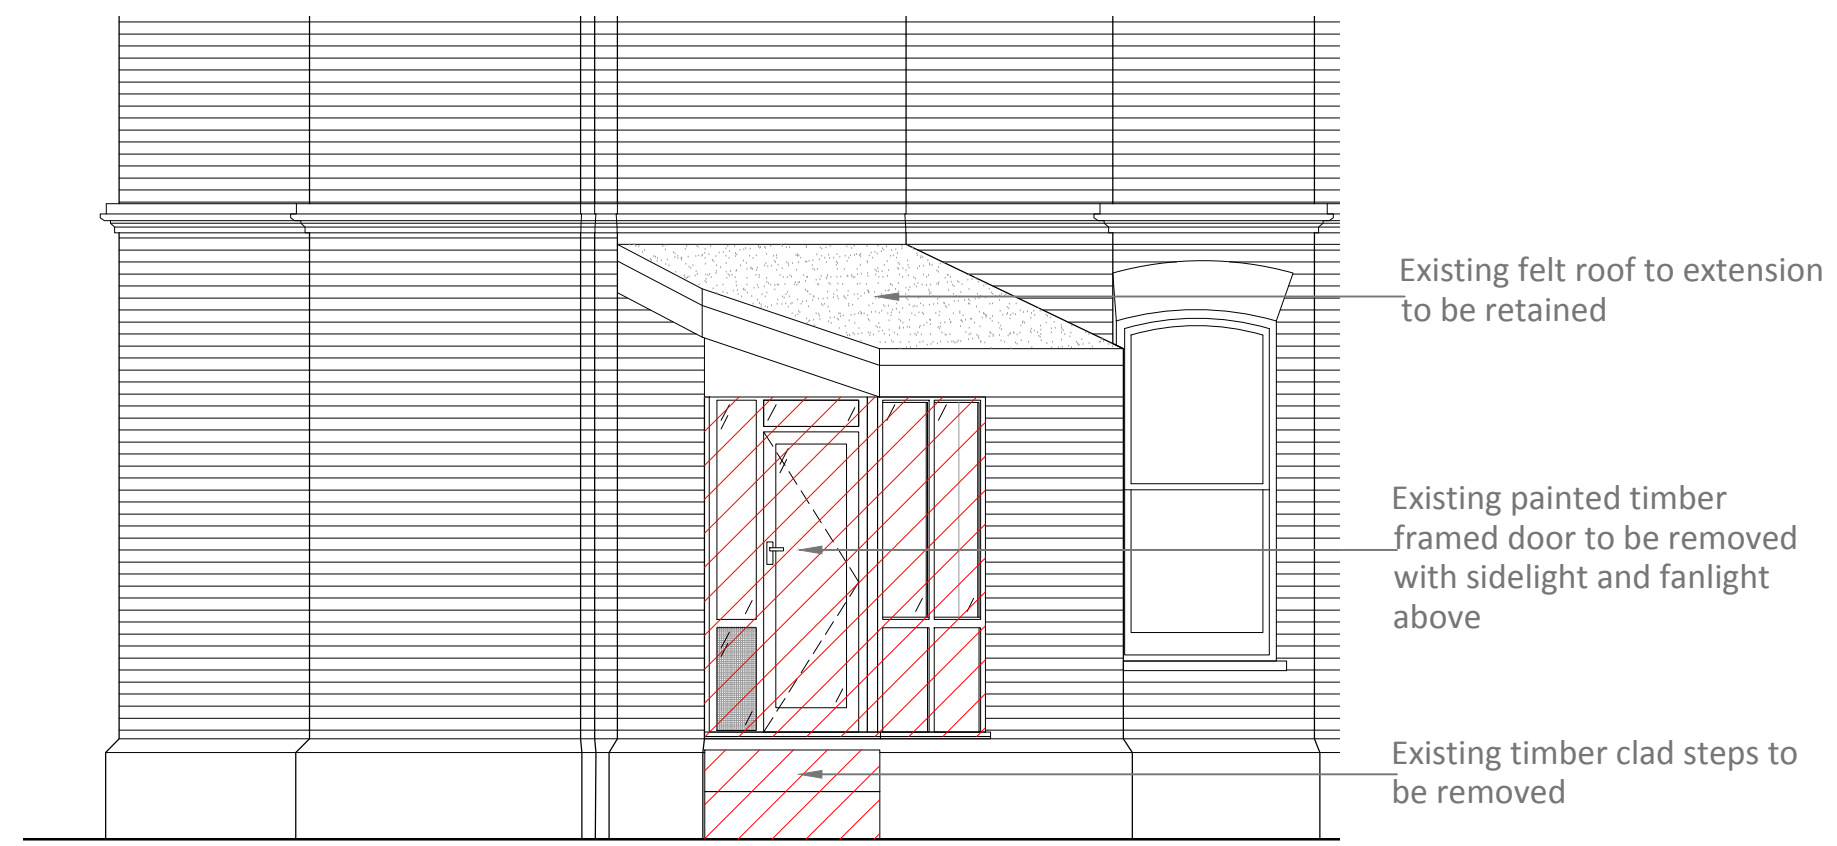


LYNDHURST GARDENS


SITE PLAN 1:100

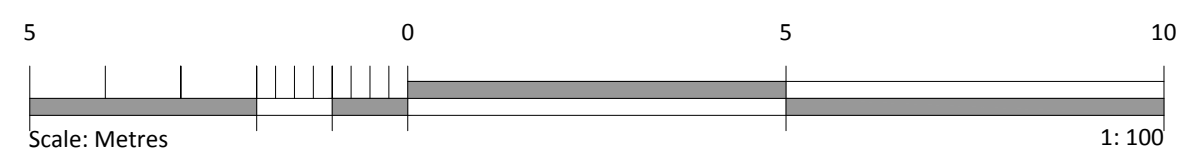



ELEVATION A 1:50

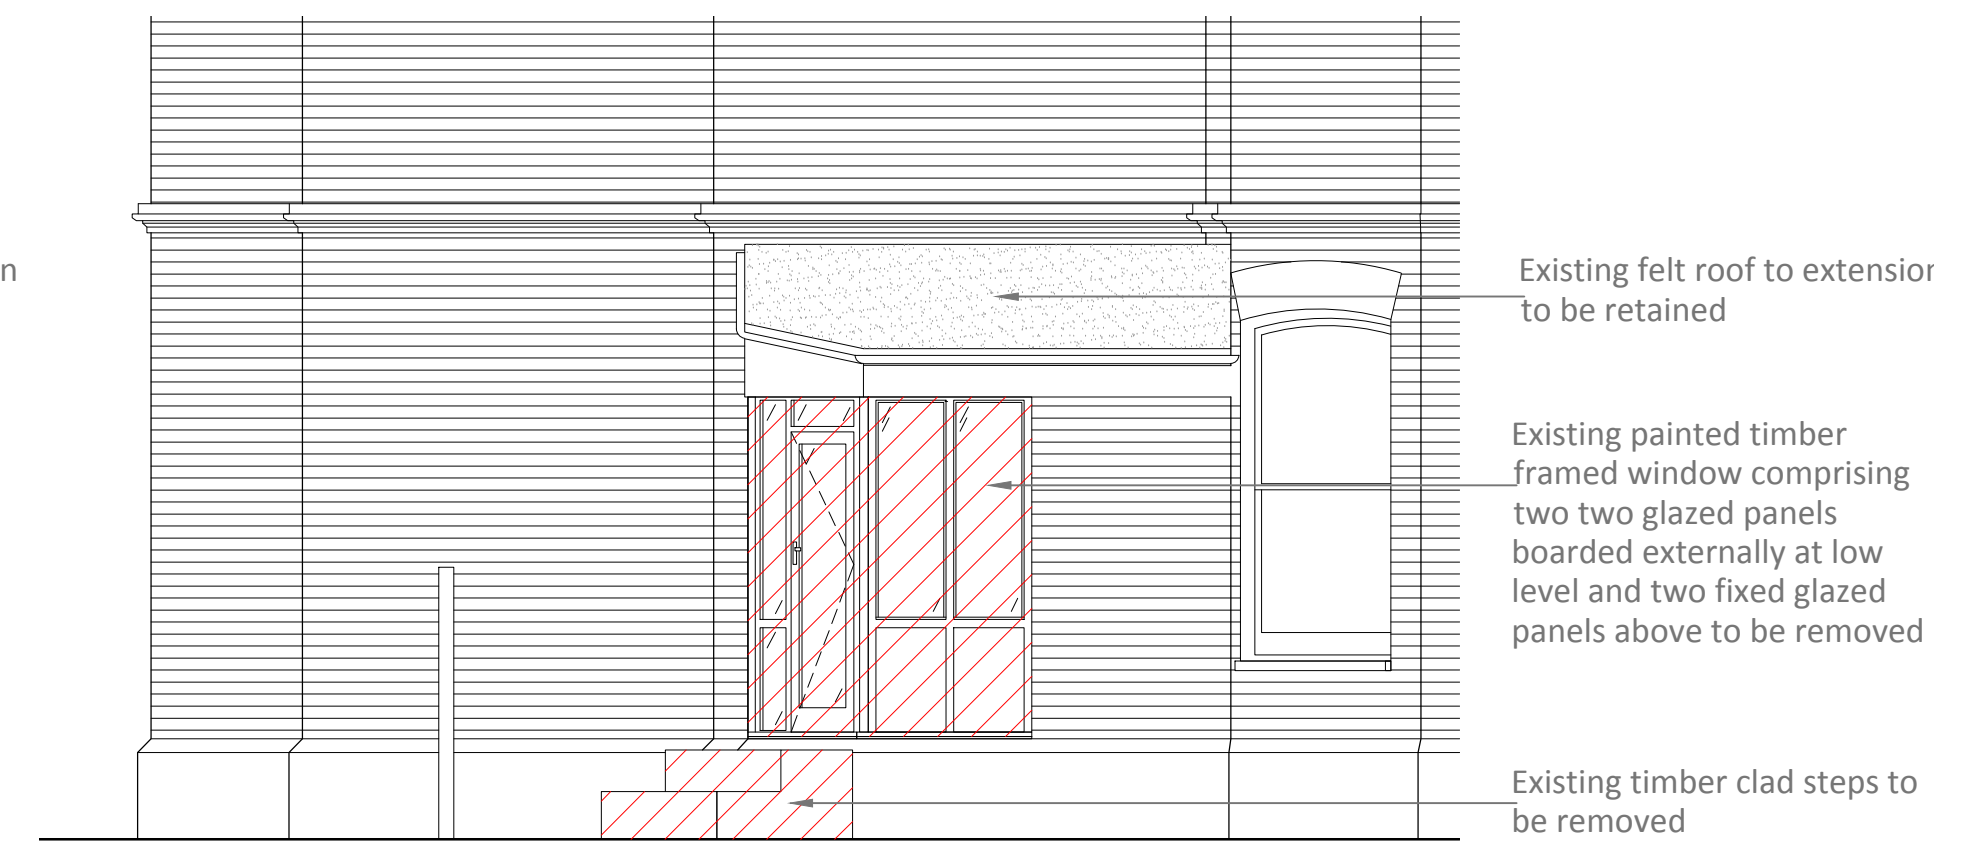

ELEVATION B 1:50

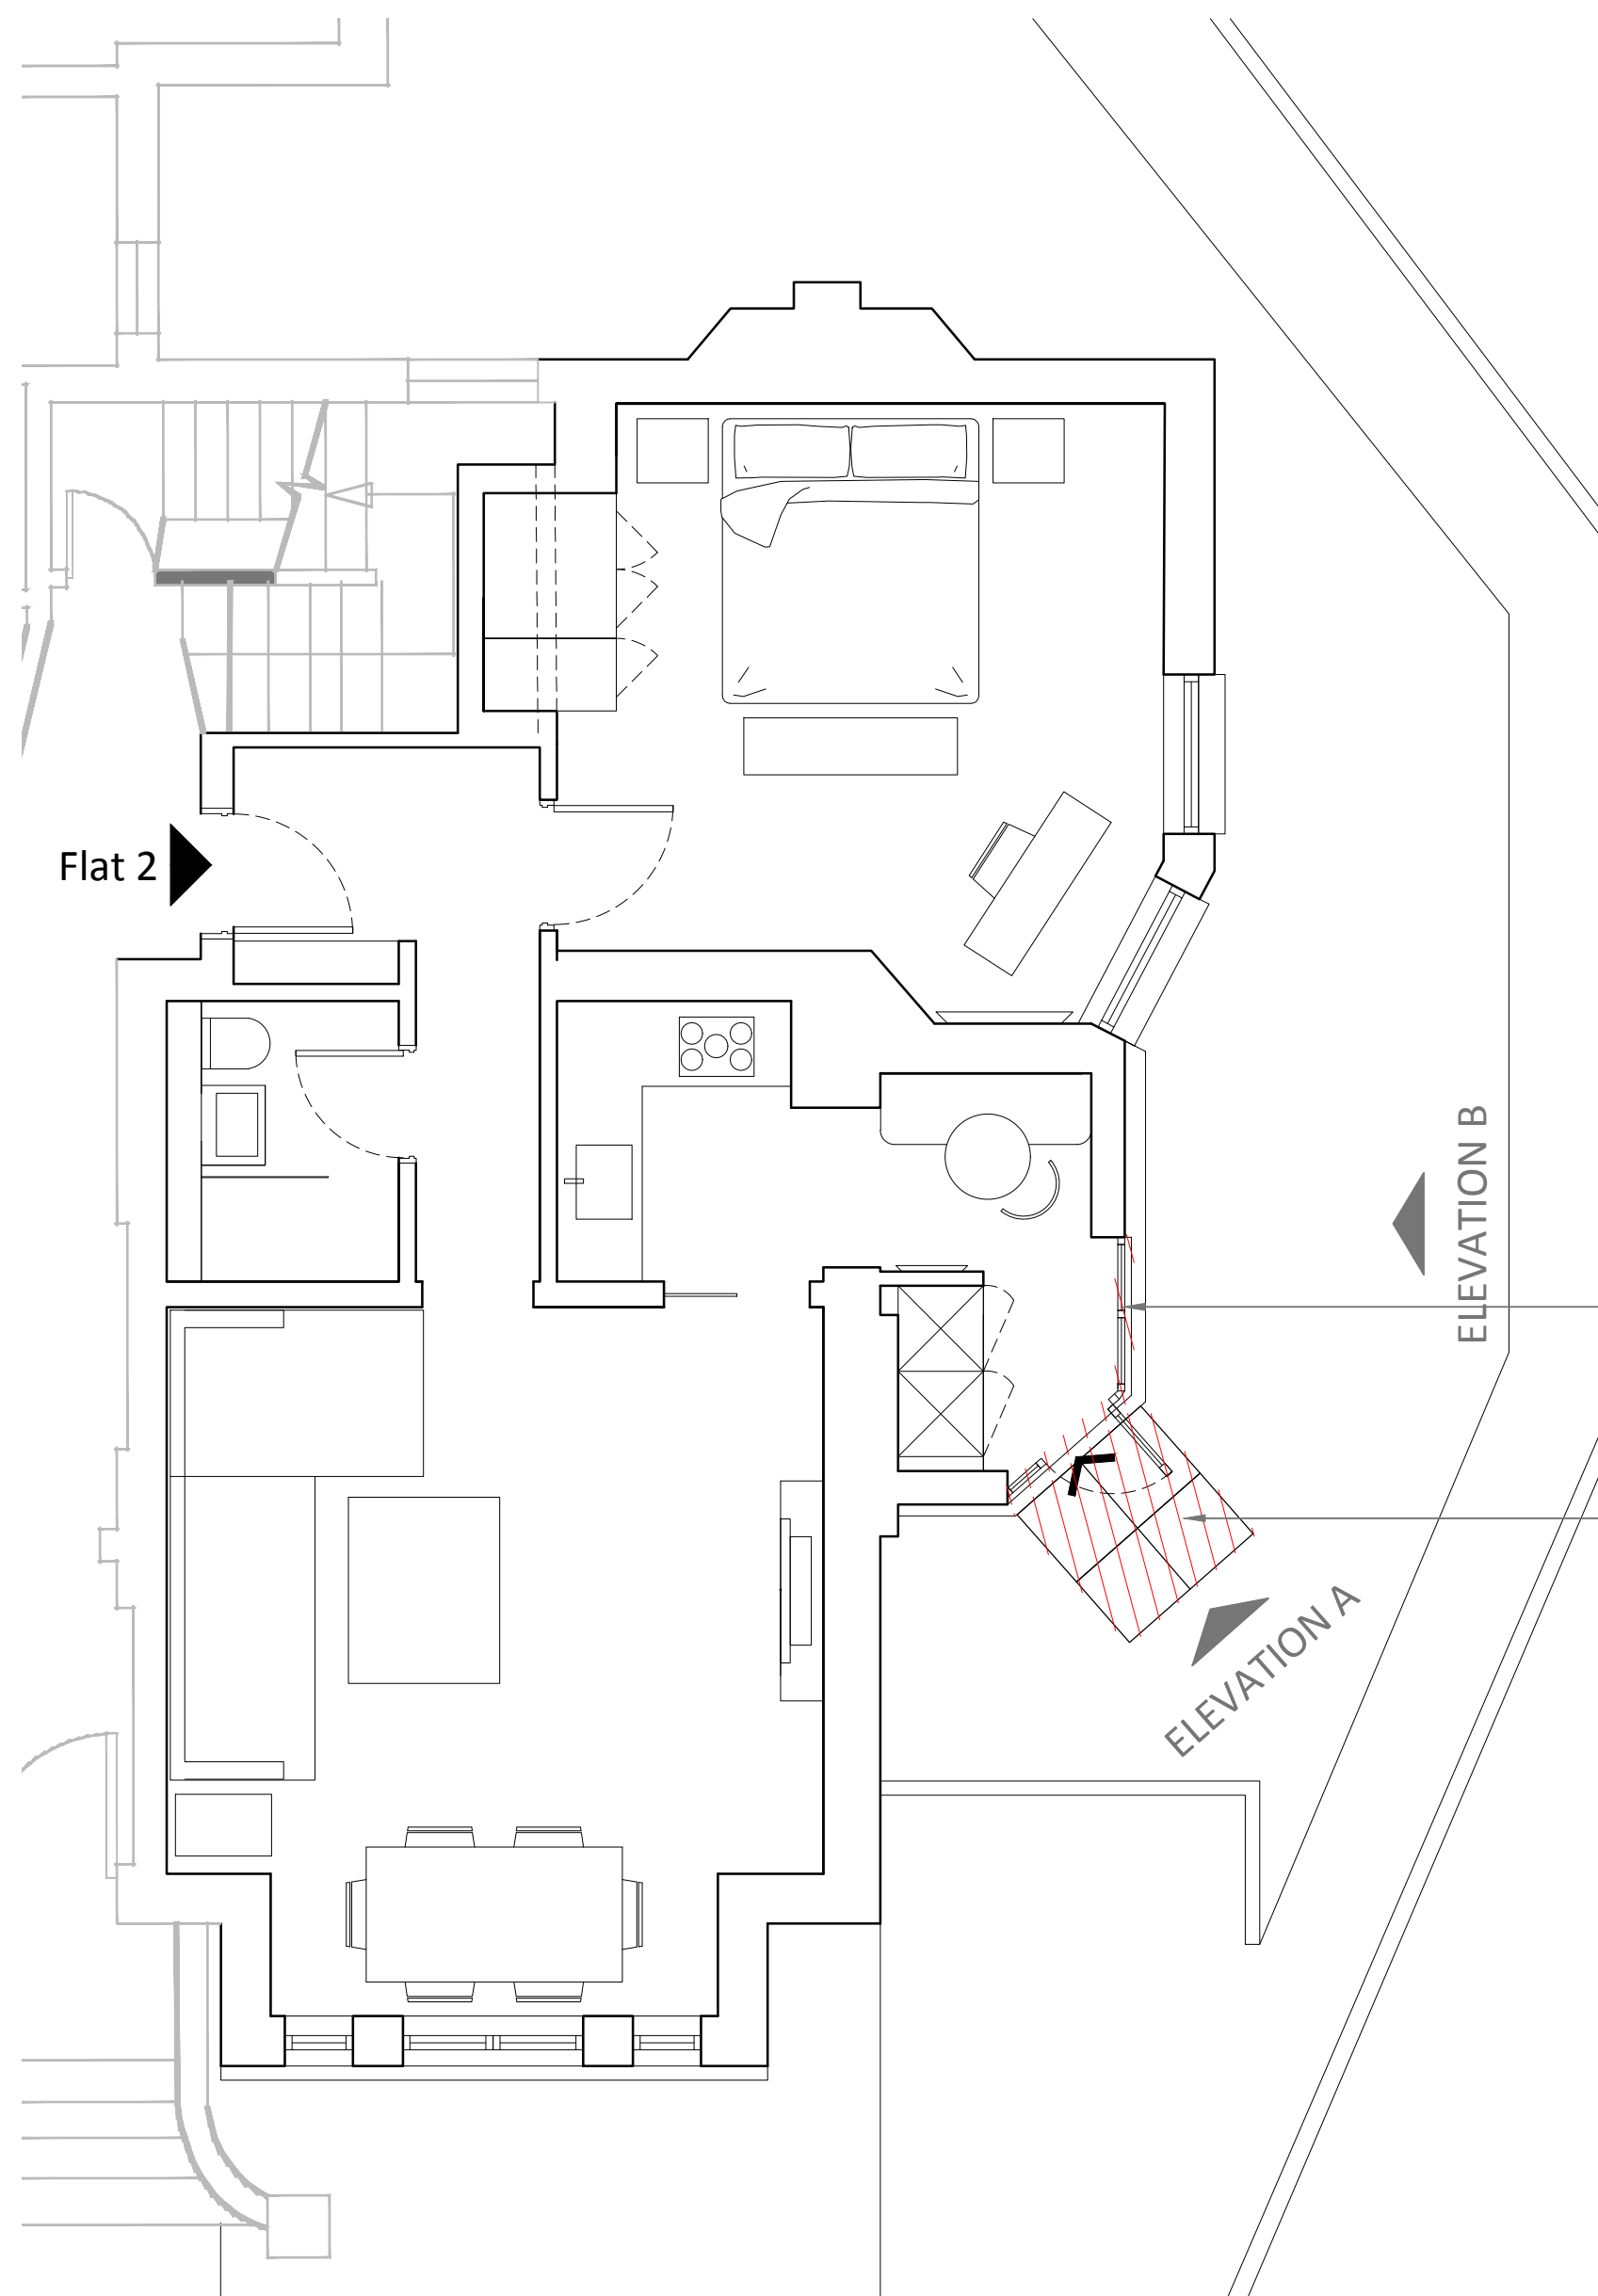

FLOOR PLAN (FLAT 2) 1:50

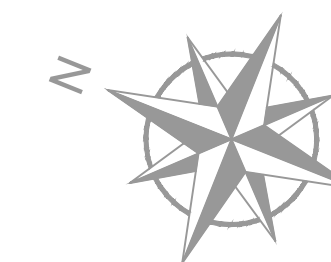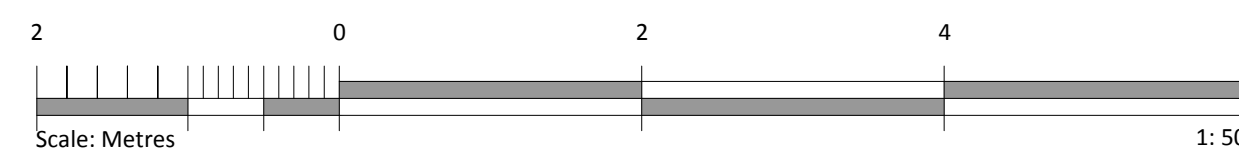

rev project
**Flat 2,
 18 Lyndhurst Gardens,
 London,
 NW3 5NR**

client
 drawing
PLANNING
 Existing
 Plans & Elevations

drawn checked date
 ED JE 17.05.2019
 scale paper size
 1:100 & 1:50 @ A1
 drawing no.

8241 / 01

MDC METROPOLITAN
 DEVELOPMENT
 CONSULTANCY

66 Bickenhall Mansions
 Bickenhall Street
 London W1U 6BS
 t: +44(0)207 486 6675
 e: info@mdclondon.com
 w: www.mdclondon.com