


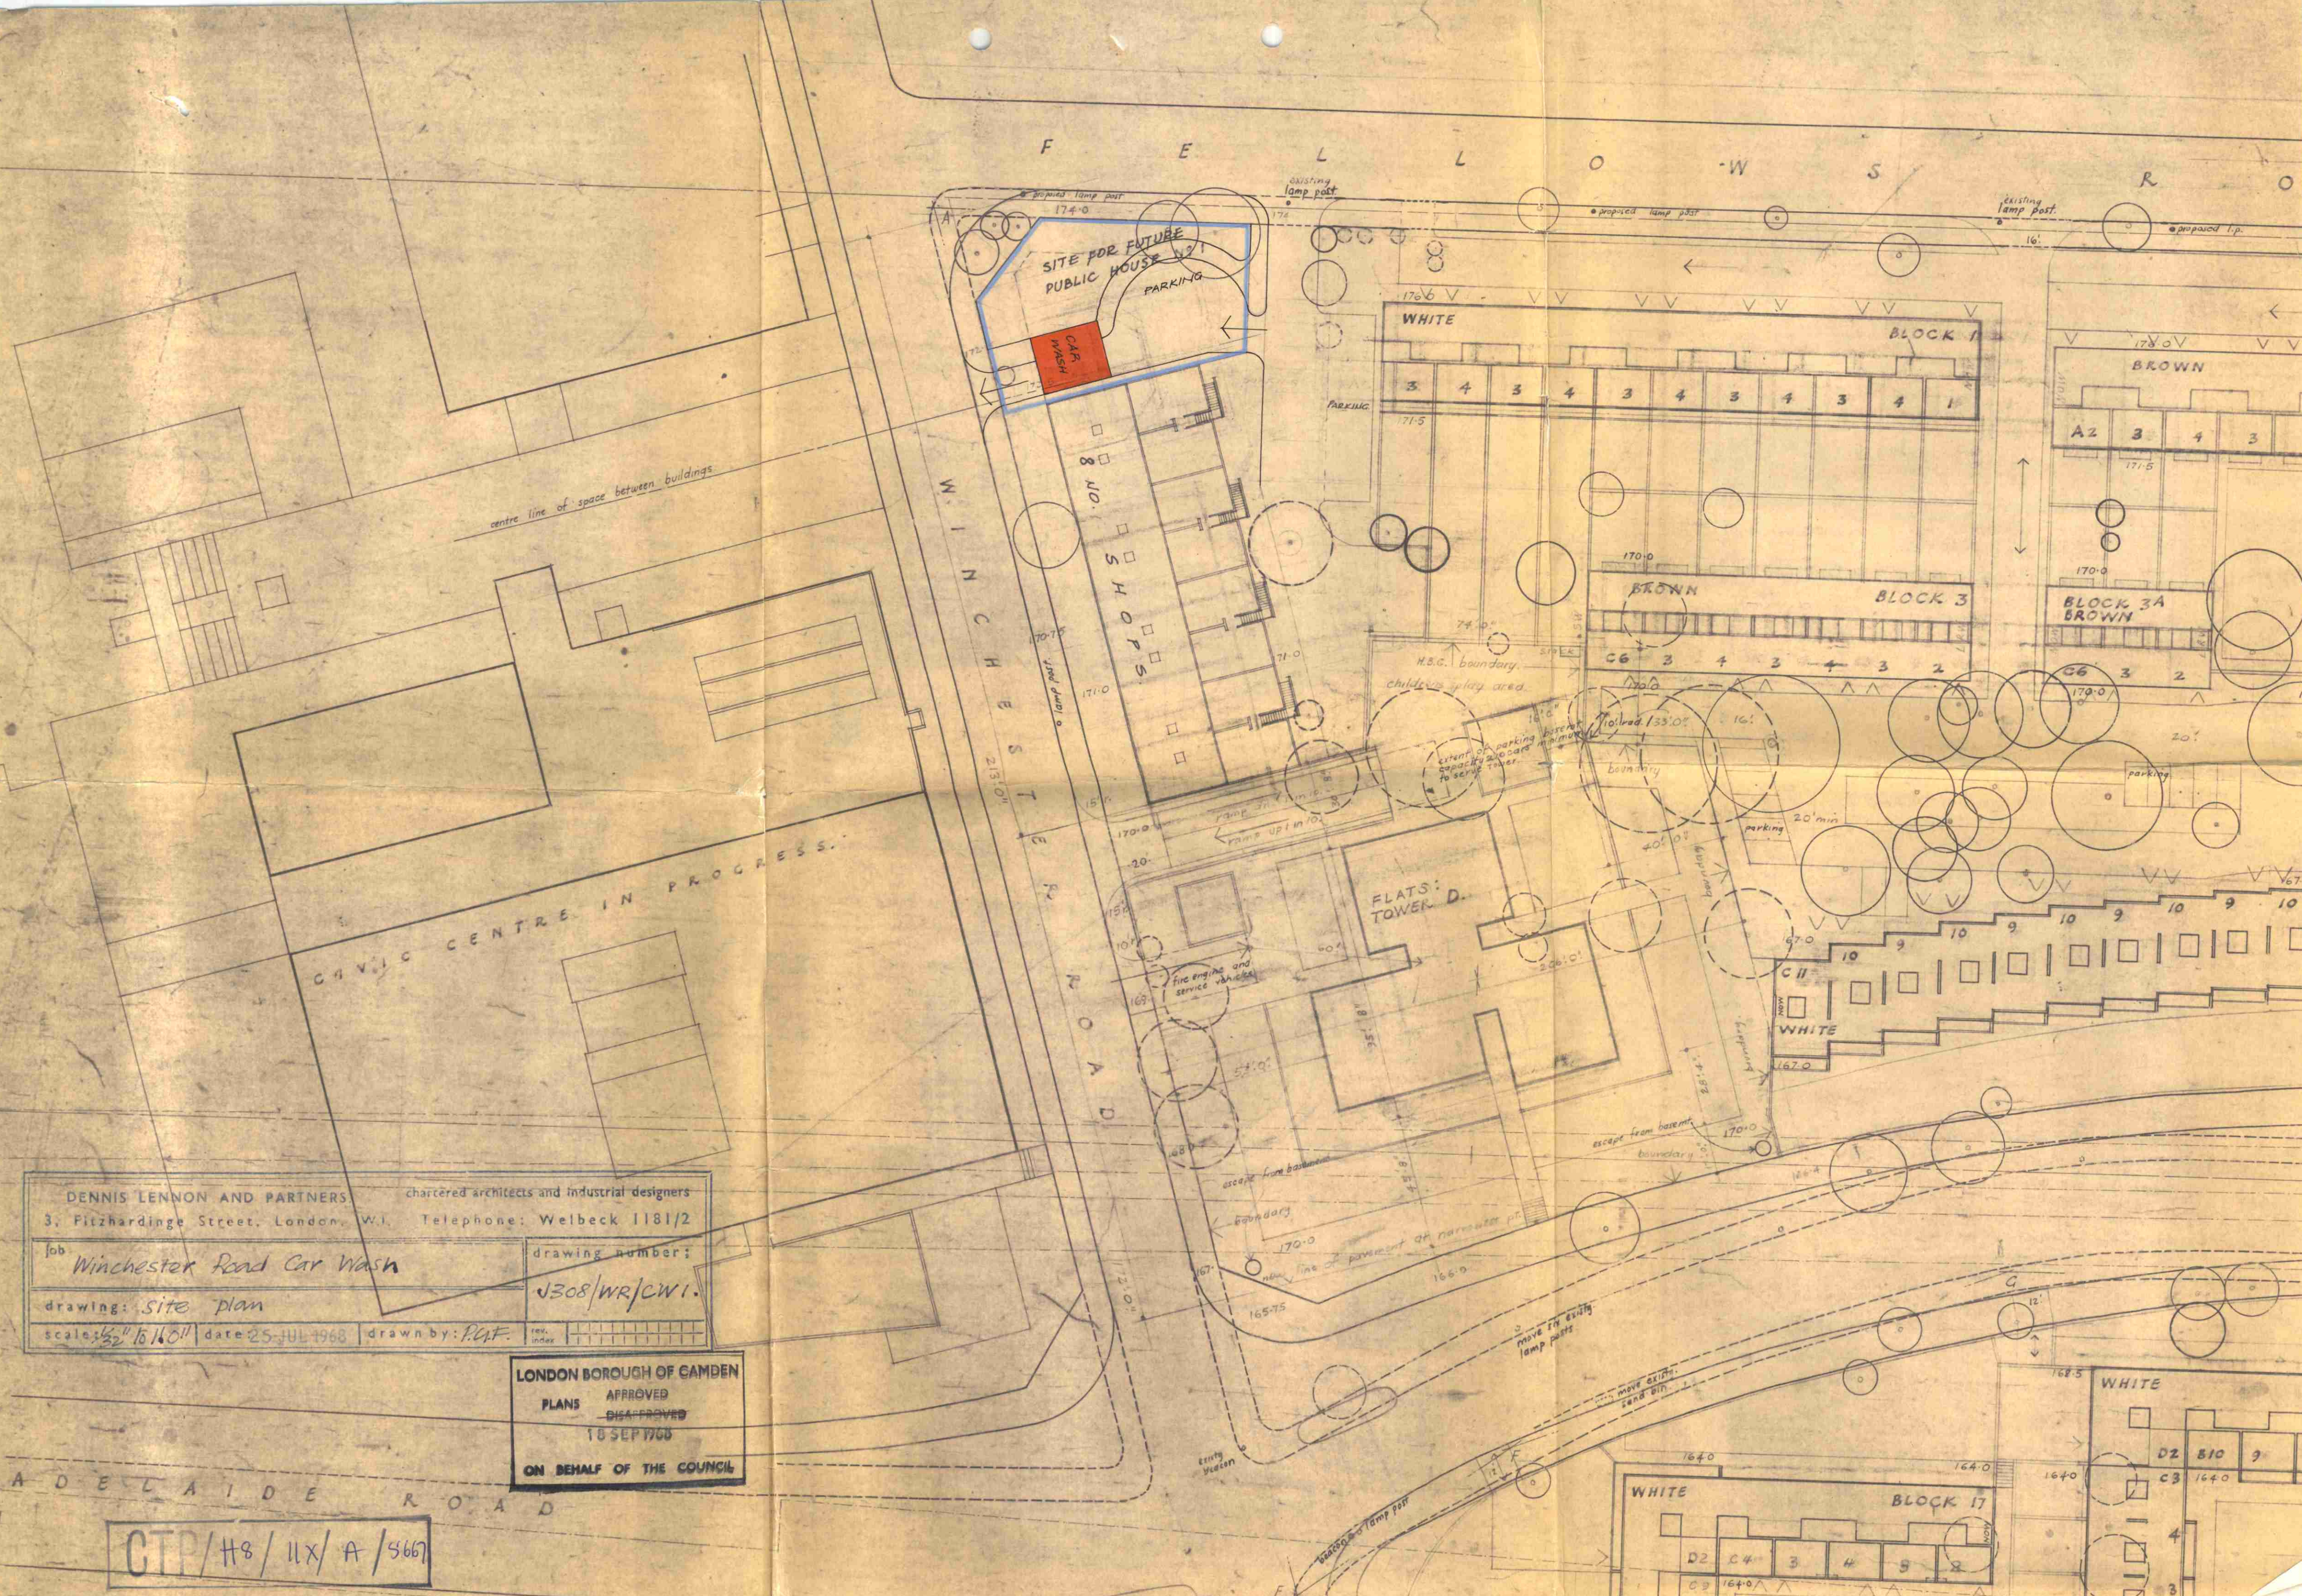

DENNIS LENNON AND PARTNERS, chartered architects and industrial designers
3, Fitzhardinge Street, London, W.1. Telephone: Welbeck 1181/2

job *Winchester Road Car Wash* drawing number: *J308/WR/CW1.*

drawing: *site plan* scale: *1/32" = 1' 0"* date: *25 JUL 1968* drawn by: *P.L.F.*

LONDON BOROUGH OF CAMDEN
PLANS APPROVED
DISAPPROVED
18 SEP 1968
ON BEHALF OF THE COUNCIL

CTR/H8/11X/A/5667