

fair face white concrete
grey brick panels

South Elevation

Cross Section

grey brick panels
fair face white concrete
grey brick walls

Rear Elevation

fair face white concrete
green glass panels
polished stainless steel mullions


Winchester Road Elevation

Part elevation of Camden Chatkat Tower Block 'D' under construction




Winchester Road

Area of shop 845 sq ft

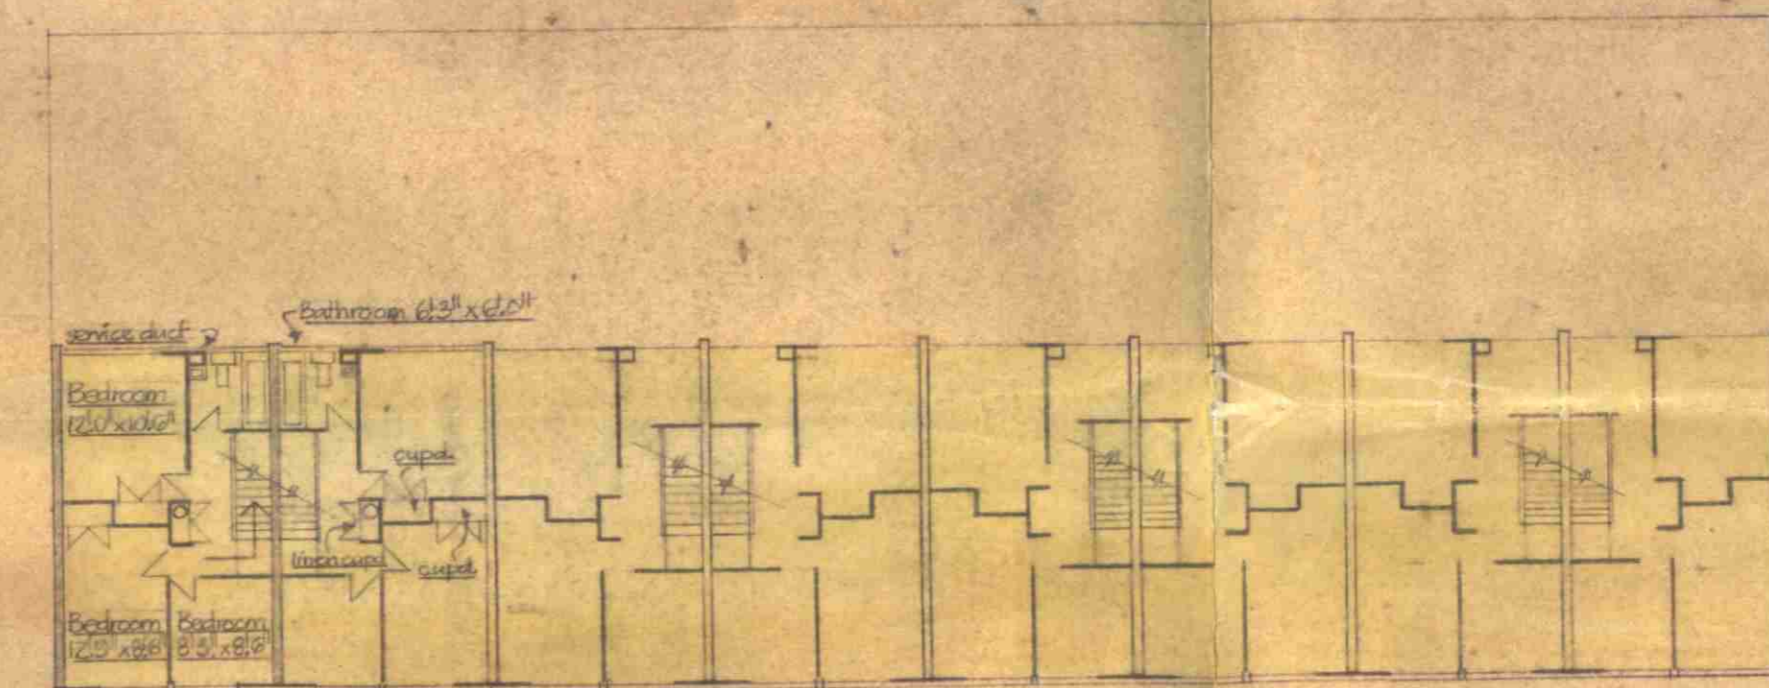

Second Floor Plan

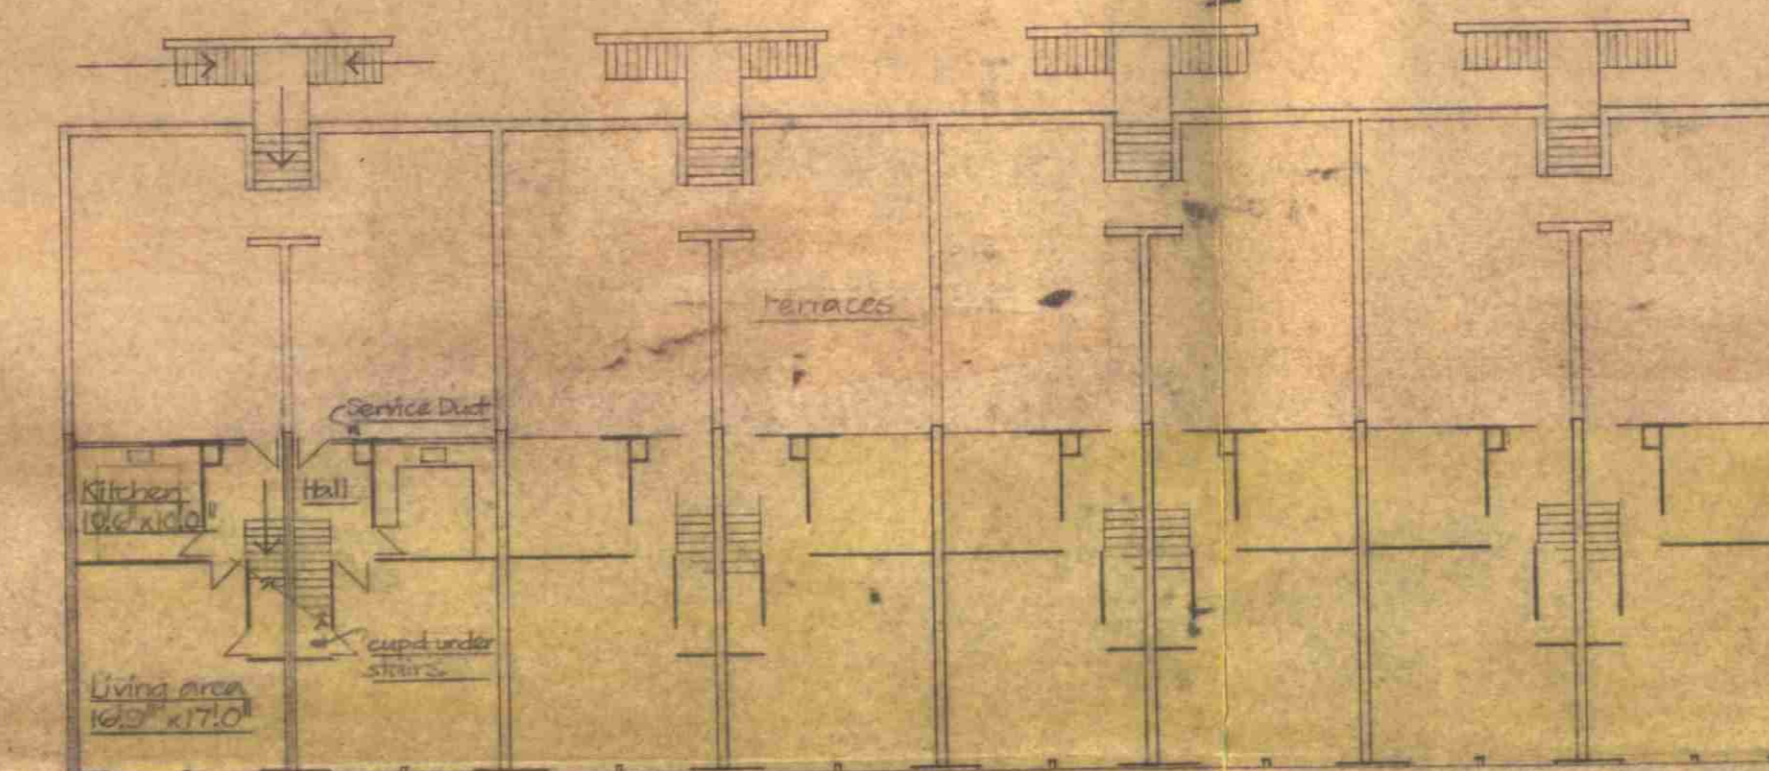

First Floor Plan

Area of maisonette 918 sq ft

LONDON BOROUGH OF CAMDEN
PRESENTED TO THE PLANNING AND
DEVELOPMENT COMMITTEE APPLICATIONS
SUB-COMMITTEE ON 9 AUG 1967

Dick Wainwright ARCHT
GTP/H8/11X/A/3798

DENNIS LENNON, M.C., A.R.I.B.A. chartered architects and industrial designers
3, Fitzhardinge Street, London, W.1. Telephone: Welbeck 1181/2

job: CHALGOTS DEVELOPMENTS drawing number: J308/W1.D

scale: 1/64 to 1/10 date: 10th June 1967 drawn by P. Peacock rev. index

revision
date by

step
01
02
