

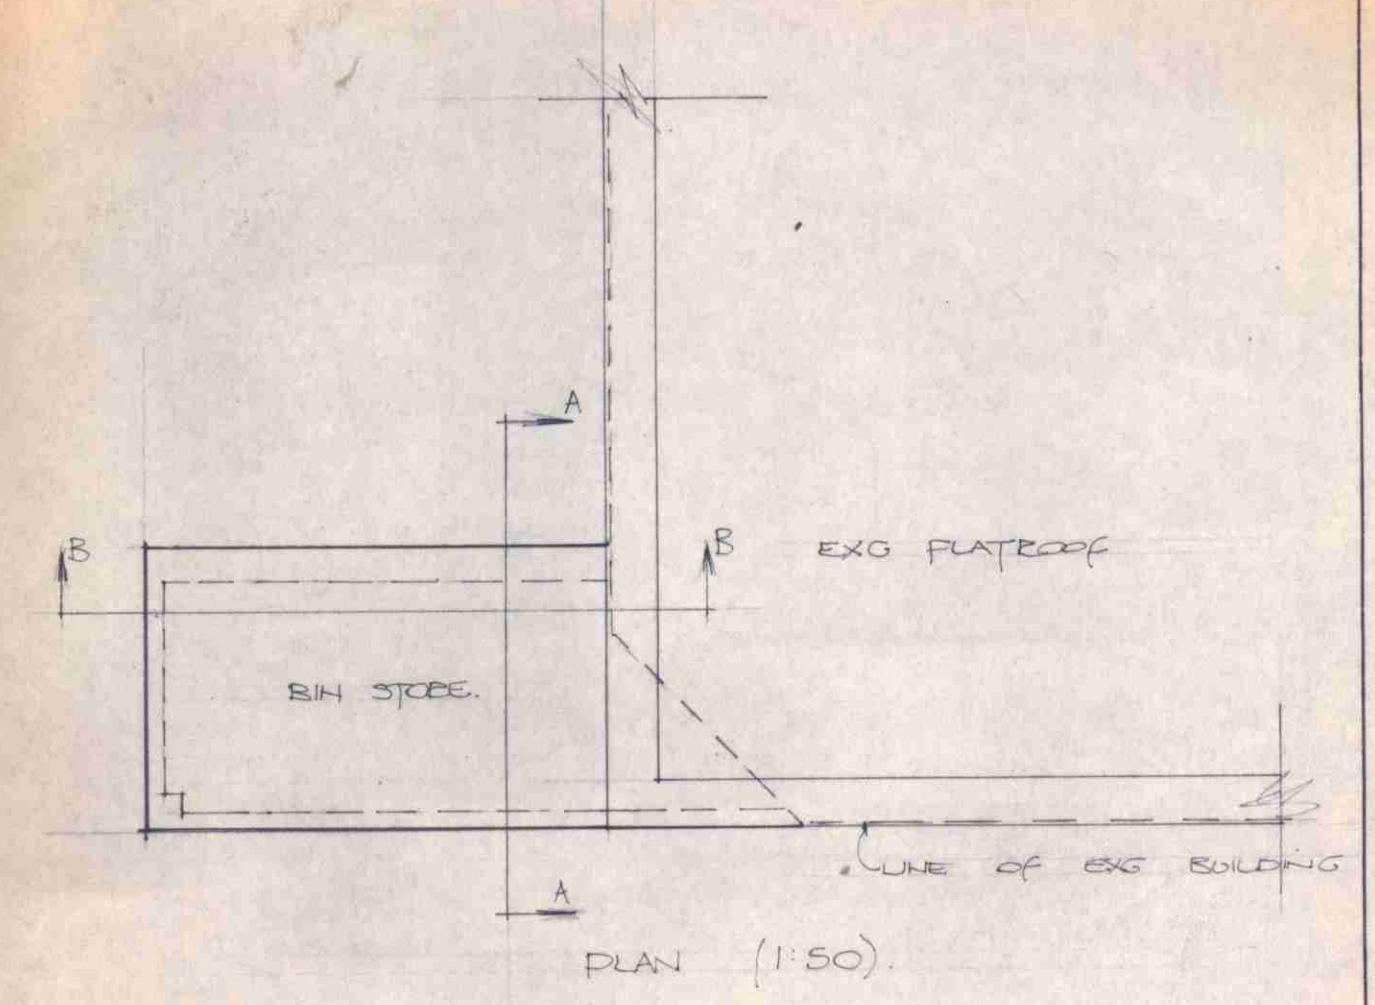
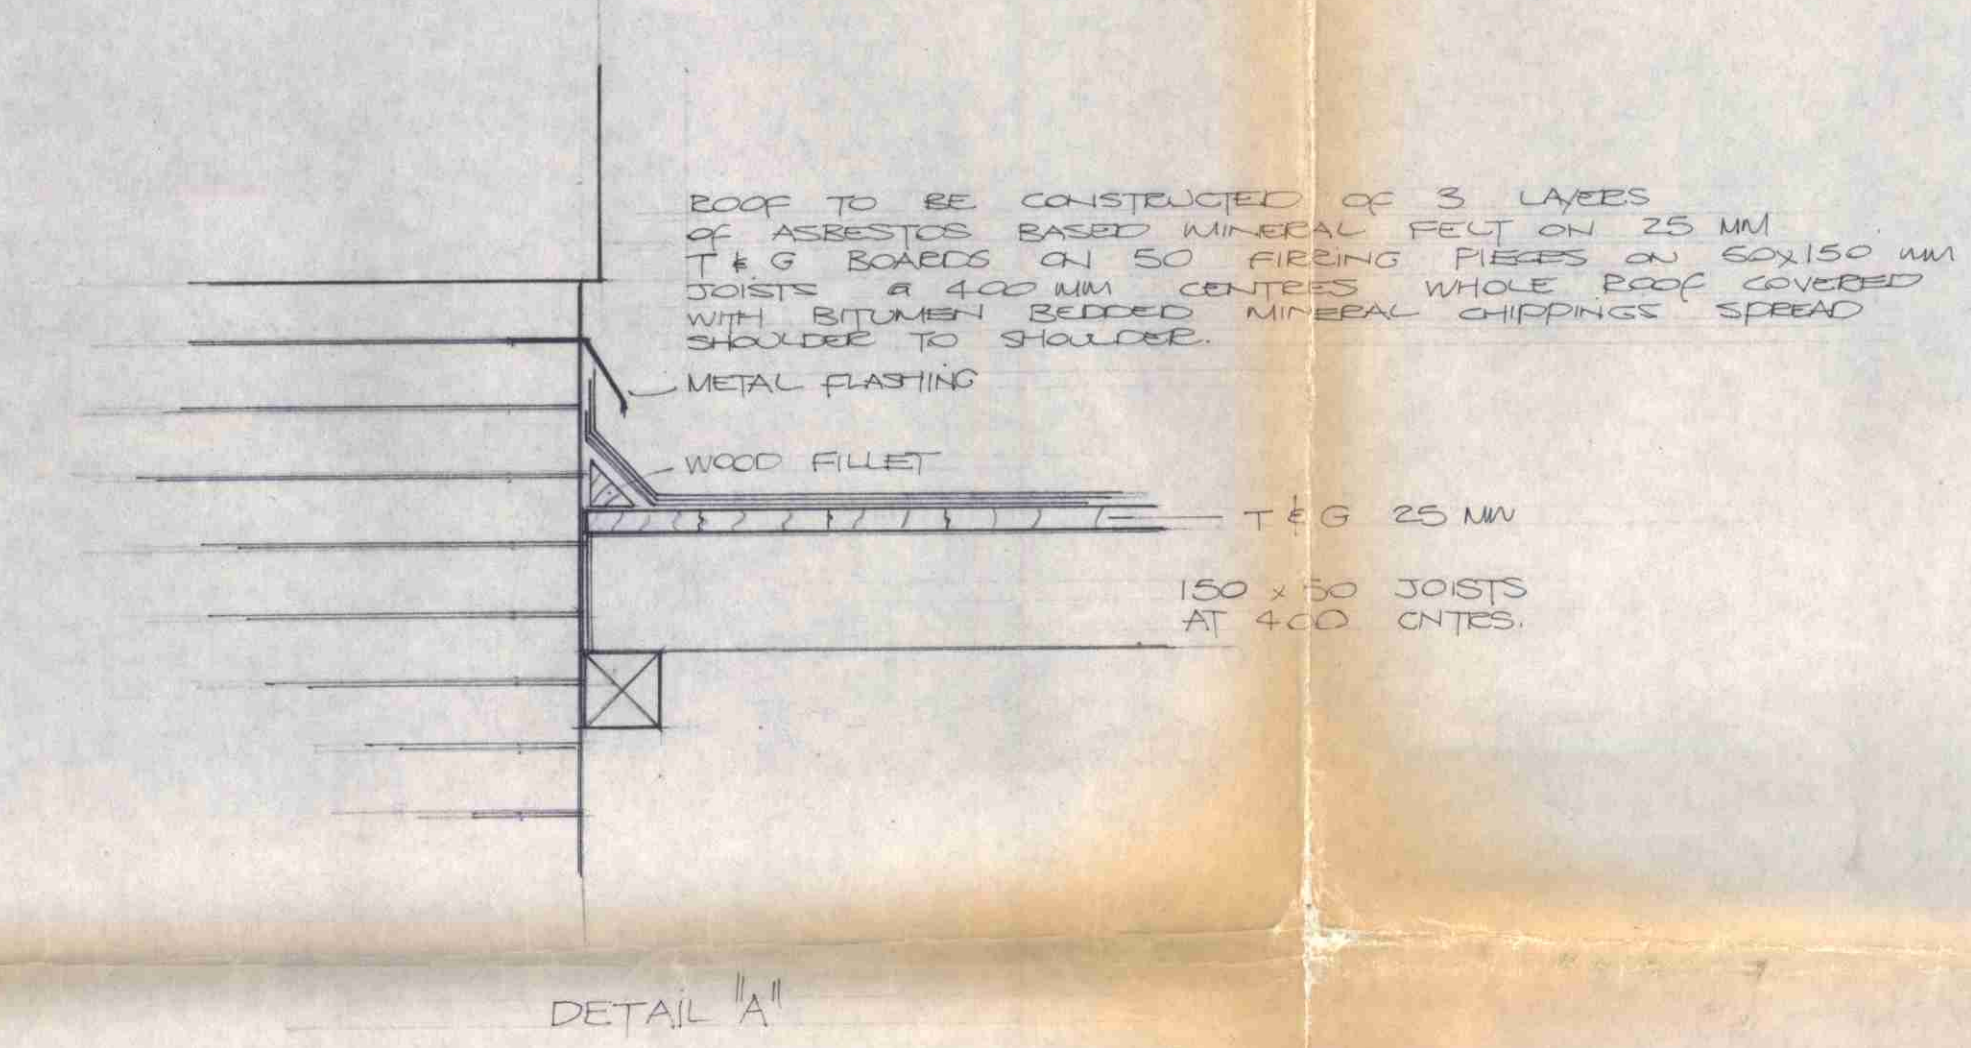
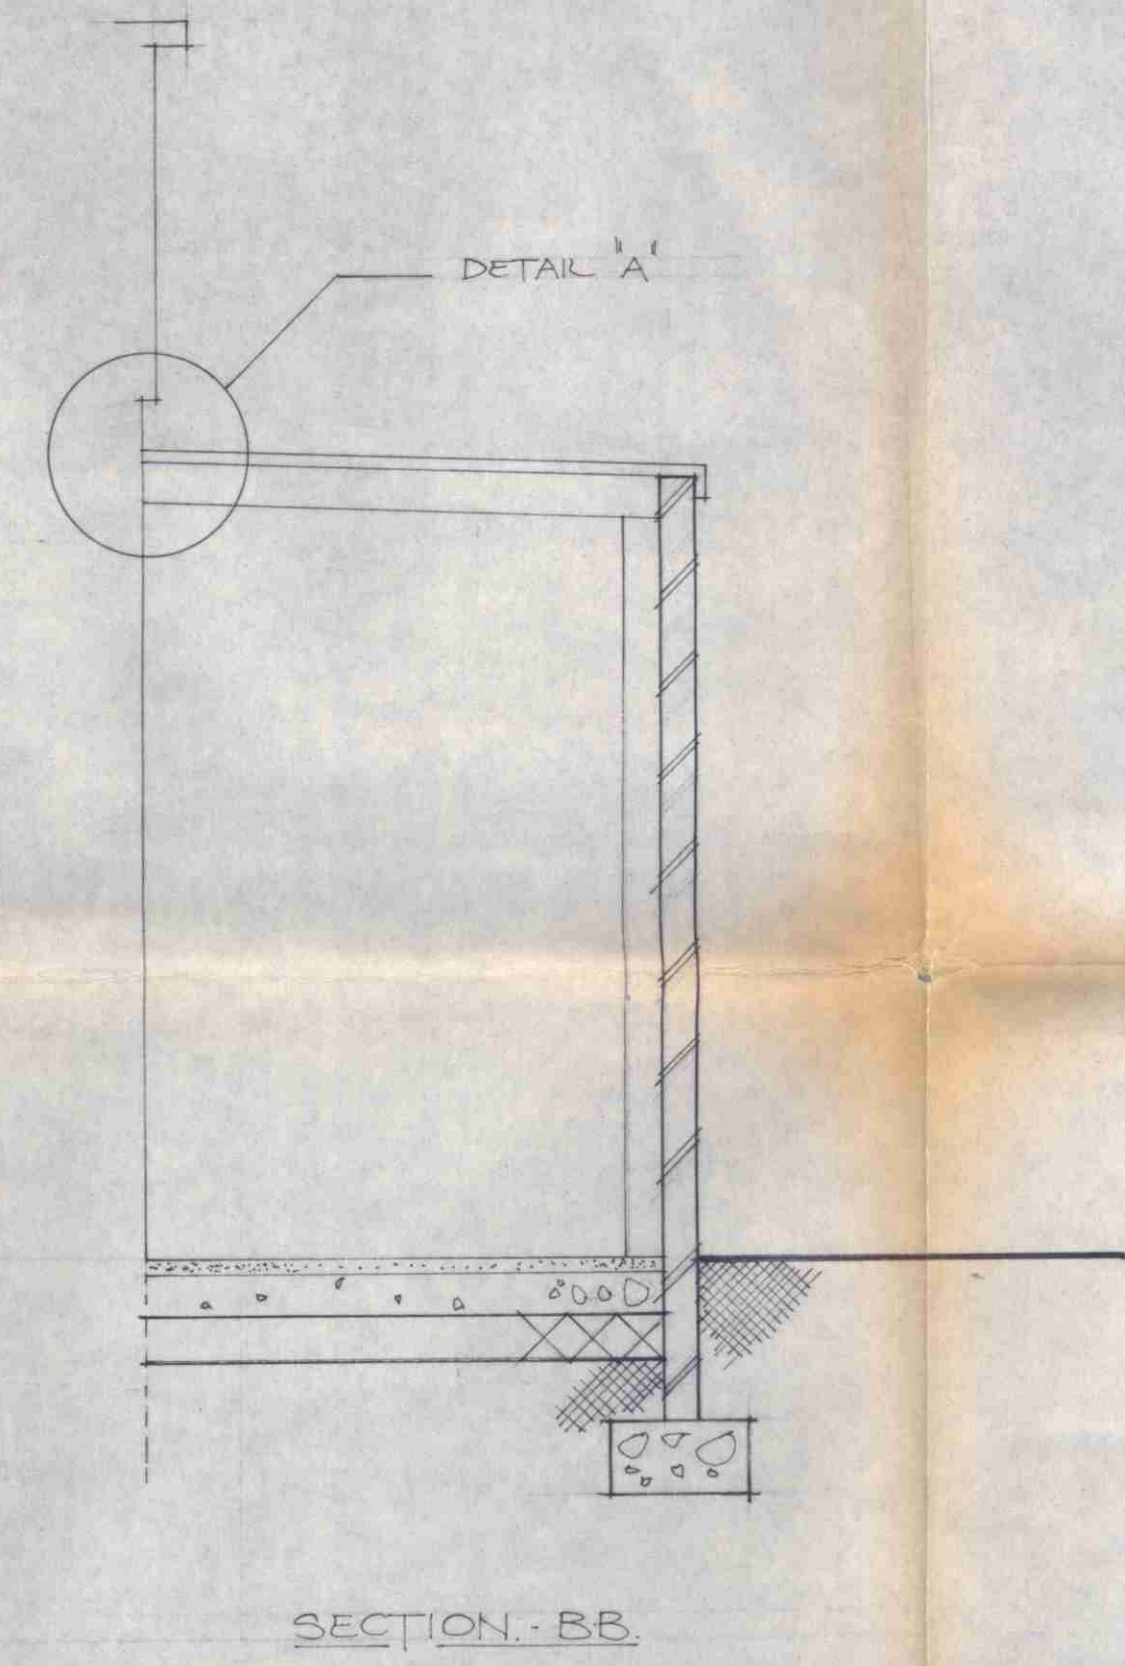


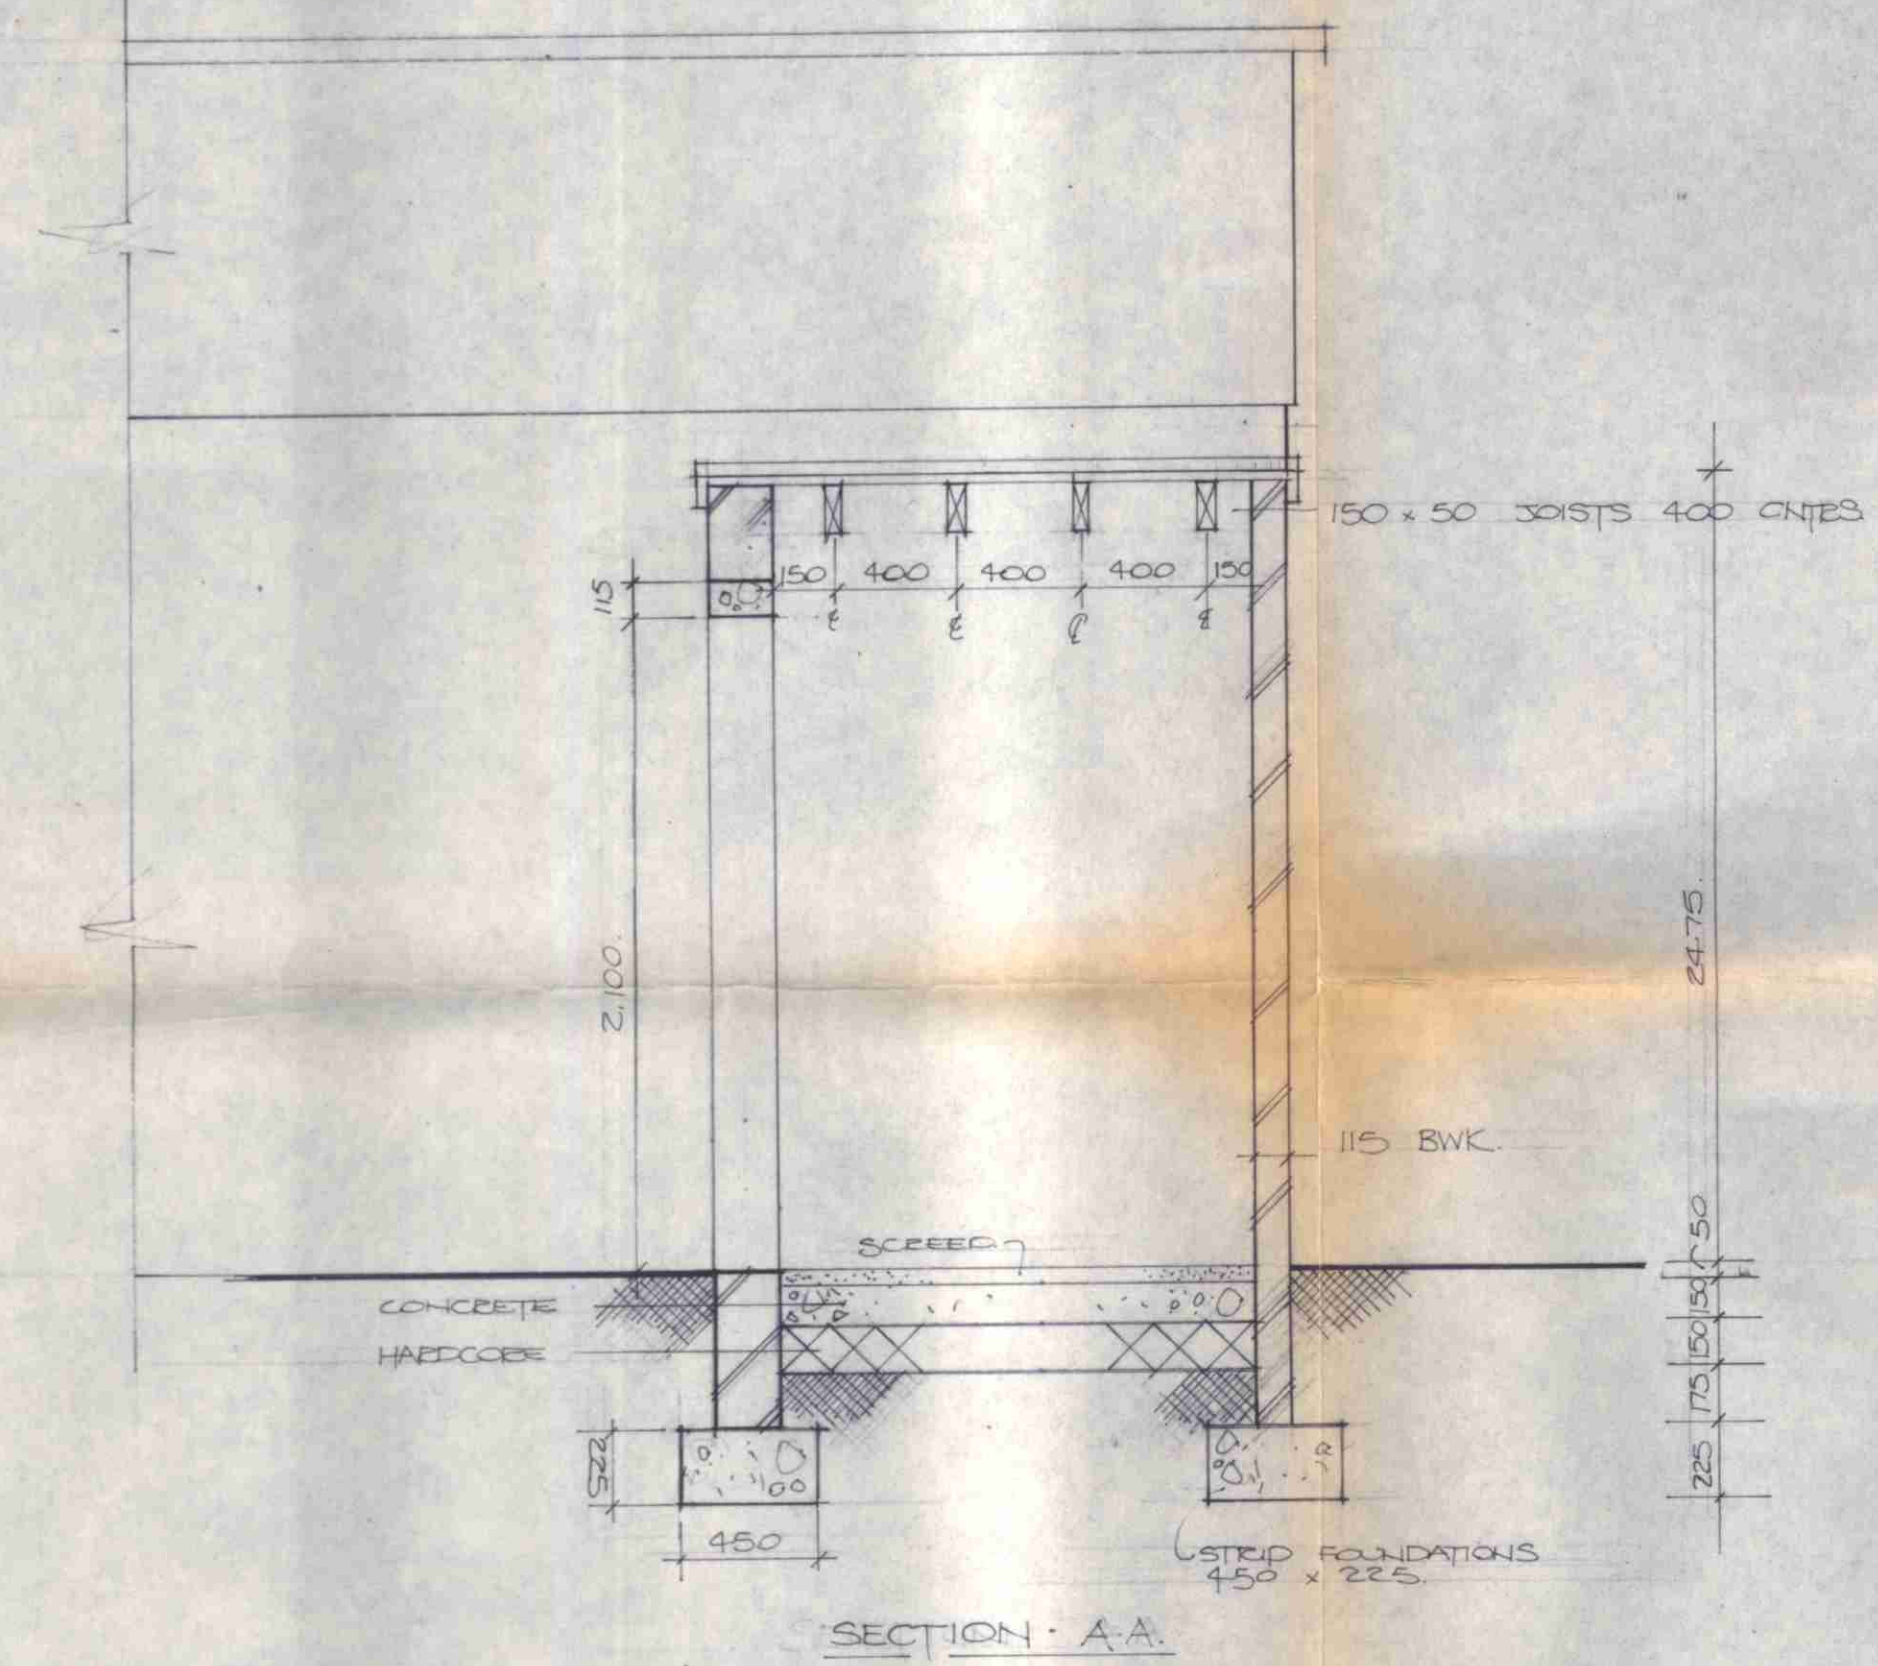

NOTES: ALL DIMENSIONS TO BE CHECKED ON SITE BEFORE WORK STARTS.
SEE DEG NO. 87 - 043A SITE PLAN & DEG NO. 87 - 043 FOR SCHEME DEG.

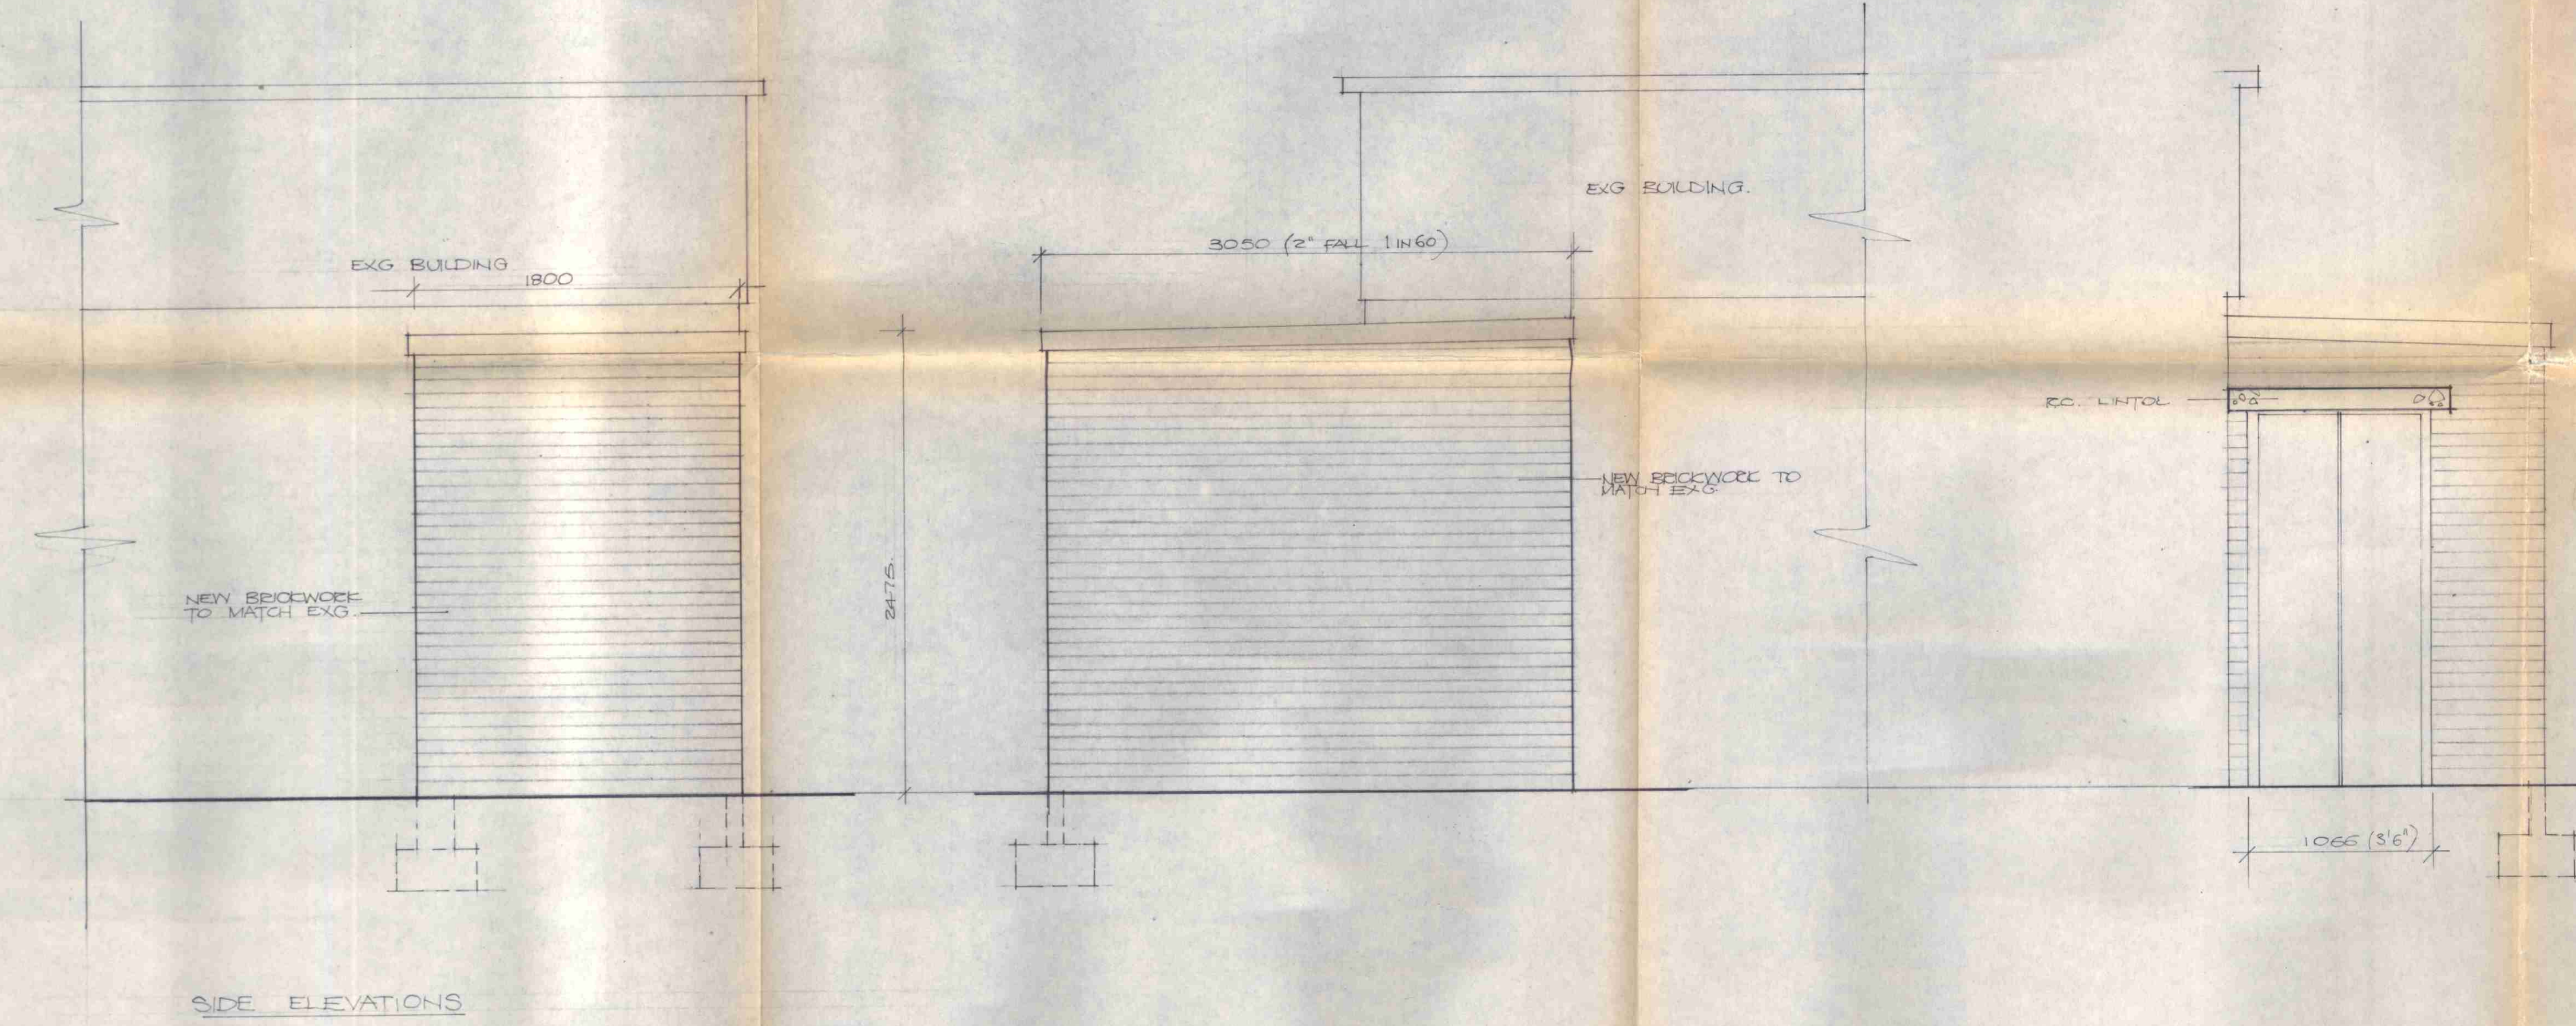

Bejam
Bejam Group Limited

1 Garland Road
Honeyput Lane
Stanmore
Middlesex HA7 1LE
Tel: 01 952 8311

SITE ADDRESS:
12-20 WINCHESTER RD
LONDON, NW3 (SWISS COTTAGE)

DRAWING TITLE:
PROPOSED BIN STORE.

H7/7/A/2/131

SCALE: 1:25 & 1:50	DATE: 11/7/73	DRAWING No. BJ-0438
DRAWN BY: GE	CHECKED BY:	APPROVED BY: