


boundary line

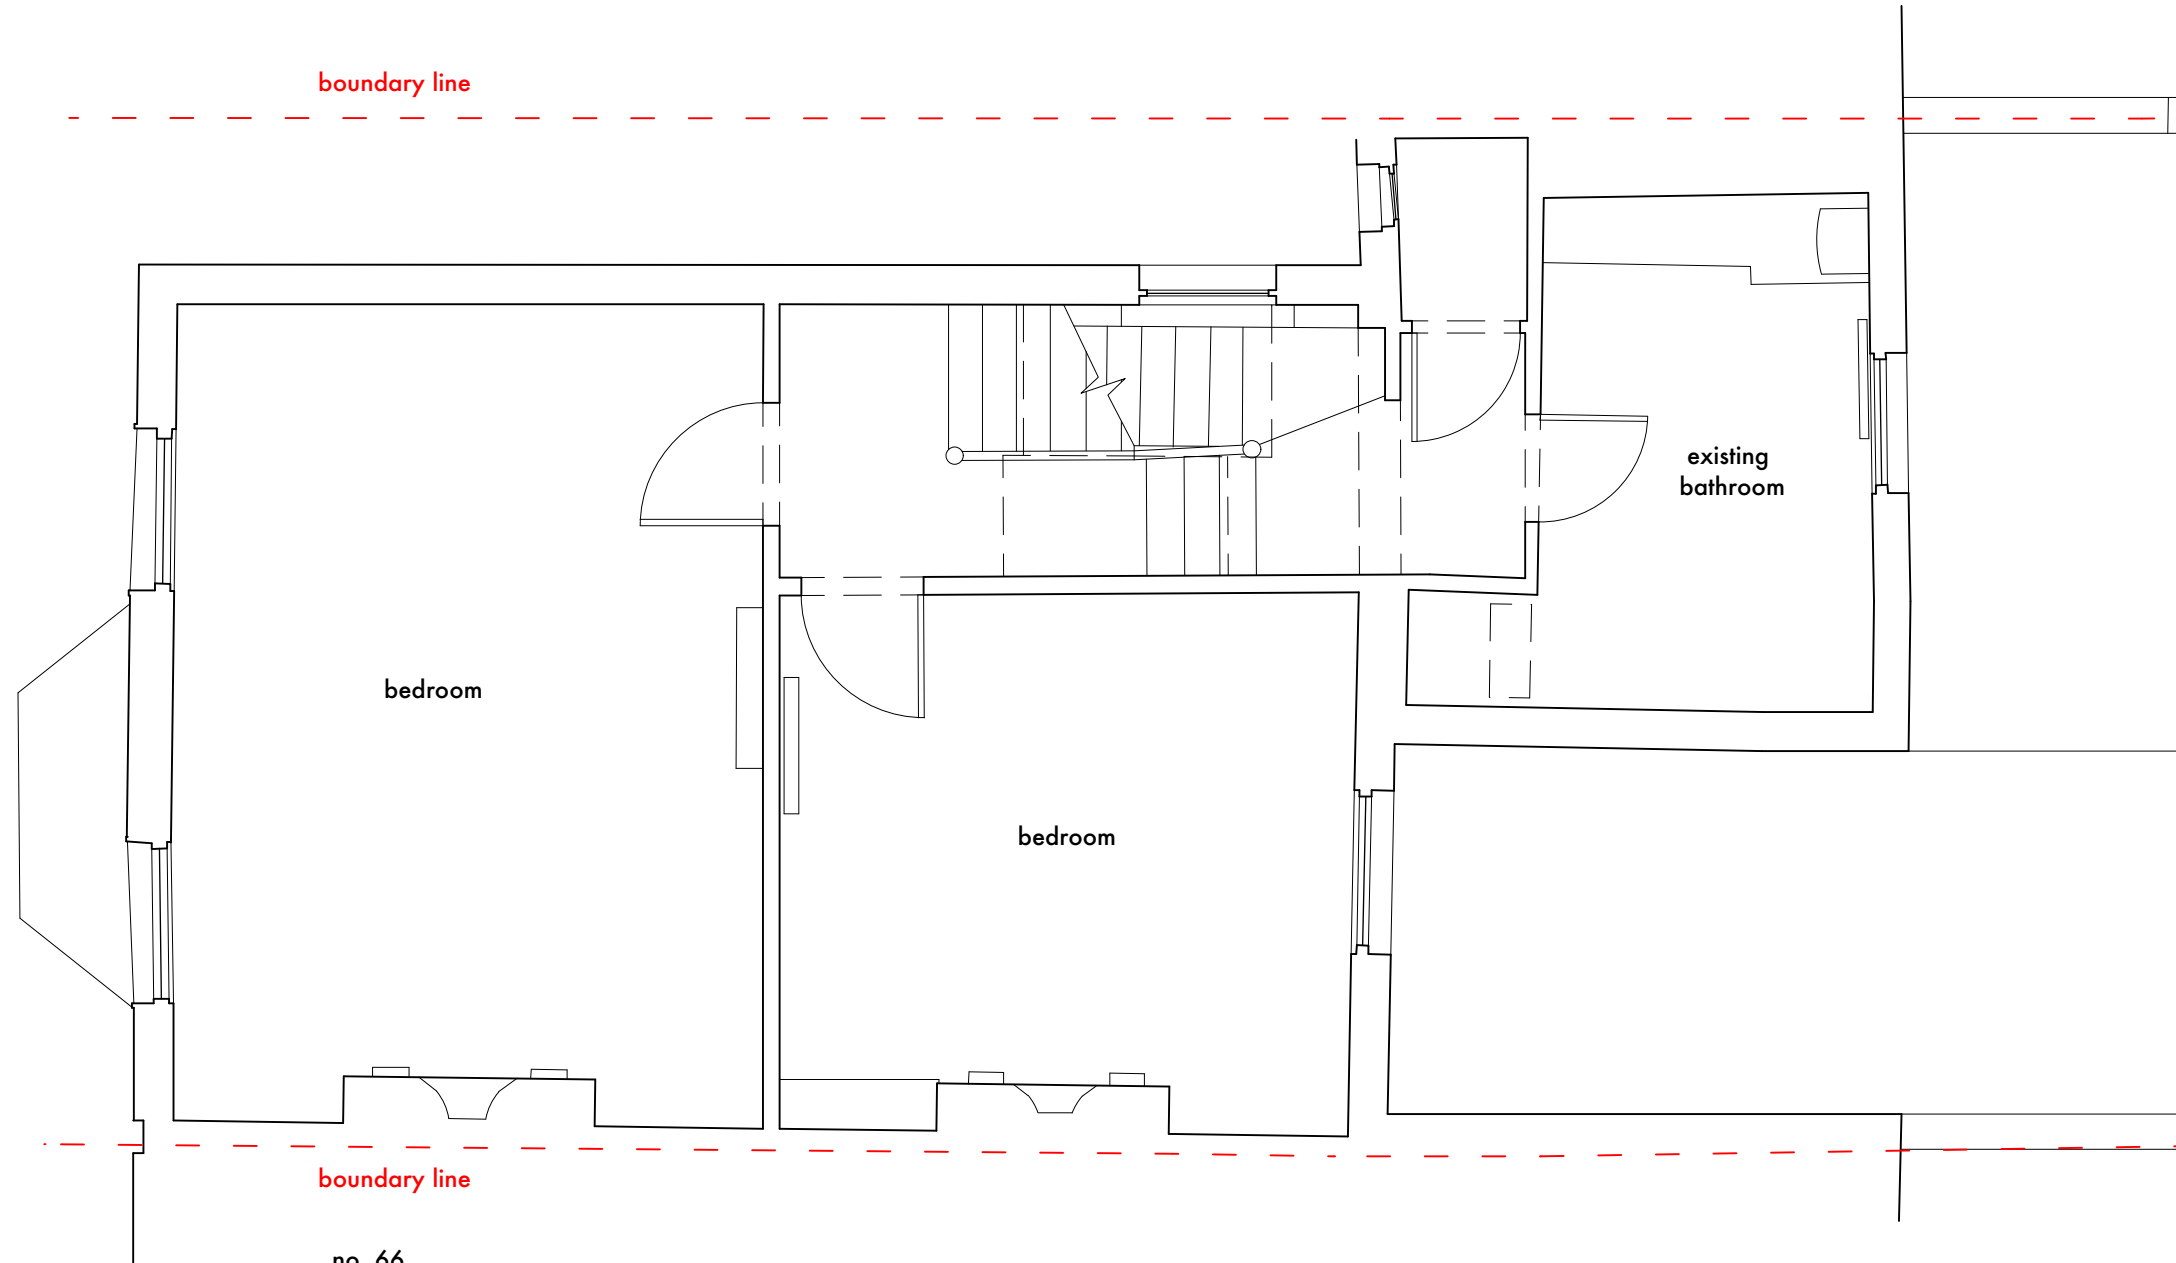

bedroom

bedroom

existing  
bathroom

boundary line

no. 66

Notes:



Do not scale off drawing!  
Work only to noted dimensions

Check all dimensions on  
site prior to commencement

Notify the architect  
immediately of any discrepancy

Project:

64 Woodsome Road

Drawing Title:

Existing 1st Floor Plan

Drawing No.:

1904WOOD\_1011

Scale@A1:

N/A

Drawn:

RP

Scale@A3:

50

First Drawn:

11.04.19

Revision:

-

Rev. Date:

-

Checked:

RP

**PARDON CHAMBERS ARCHITECTS**