


boundary line

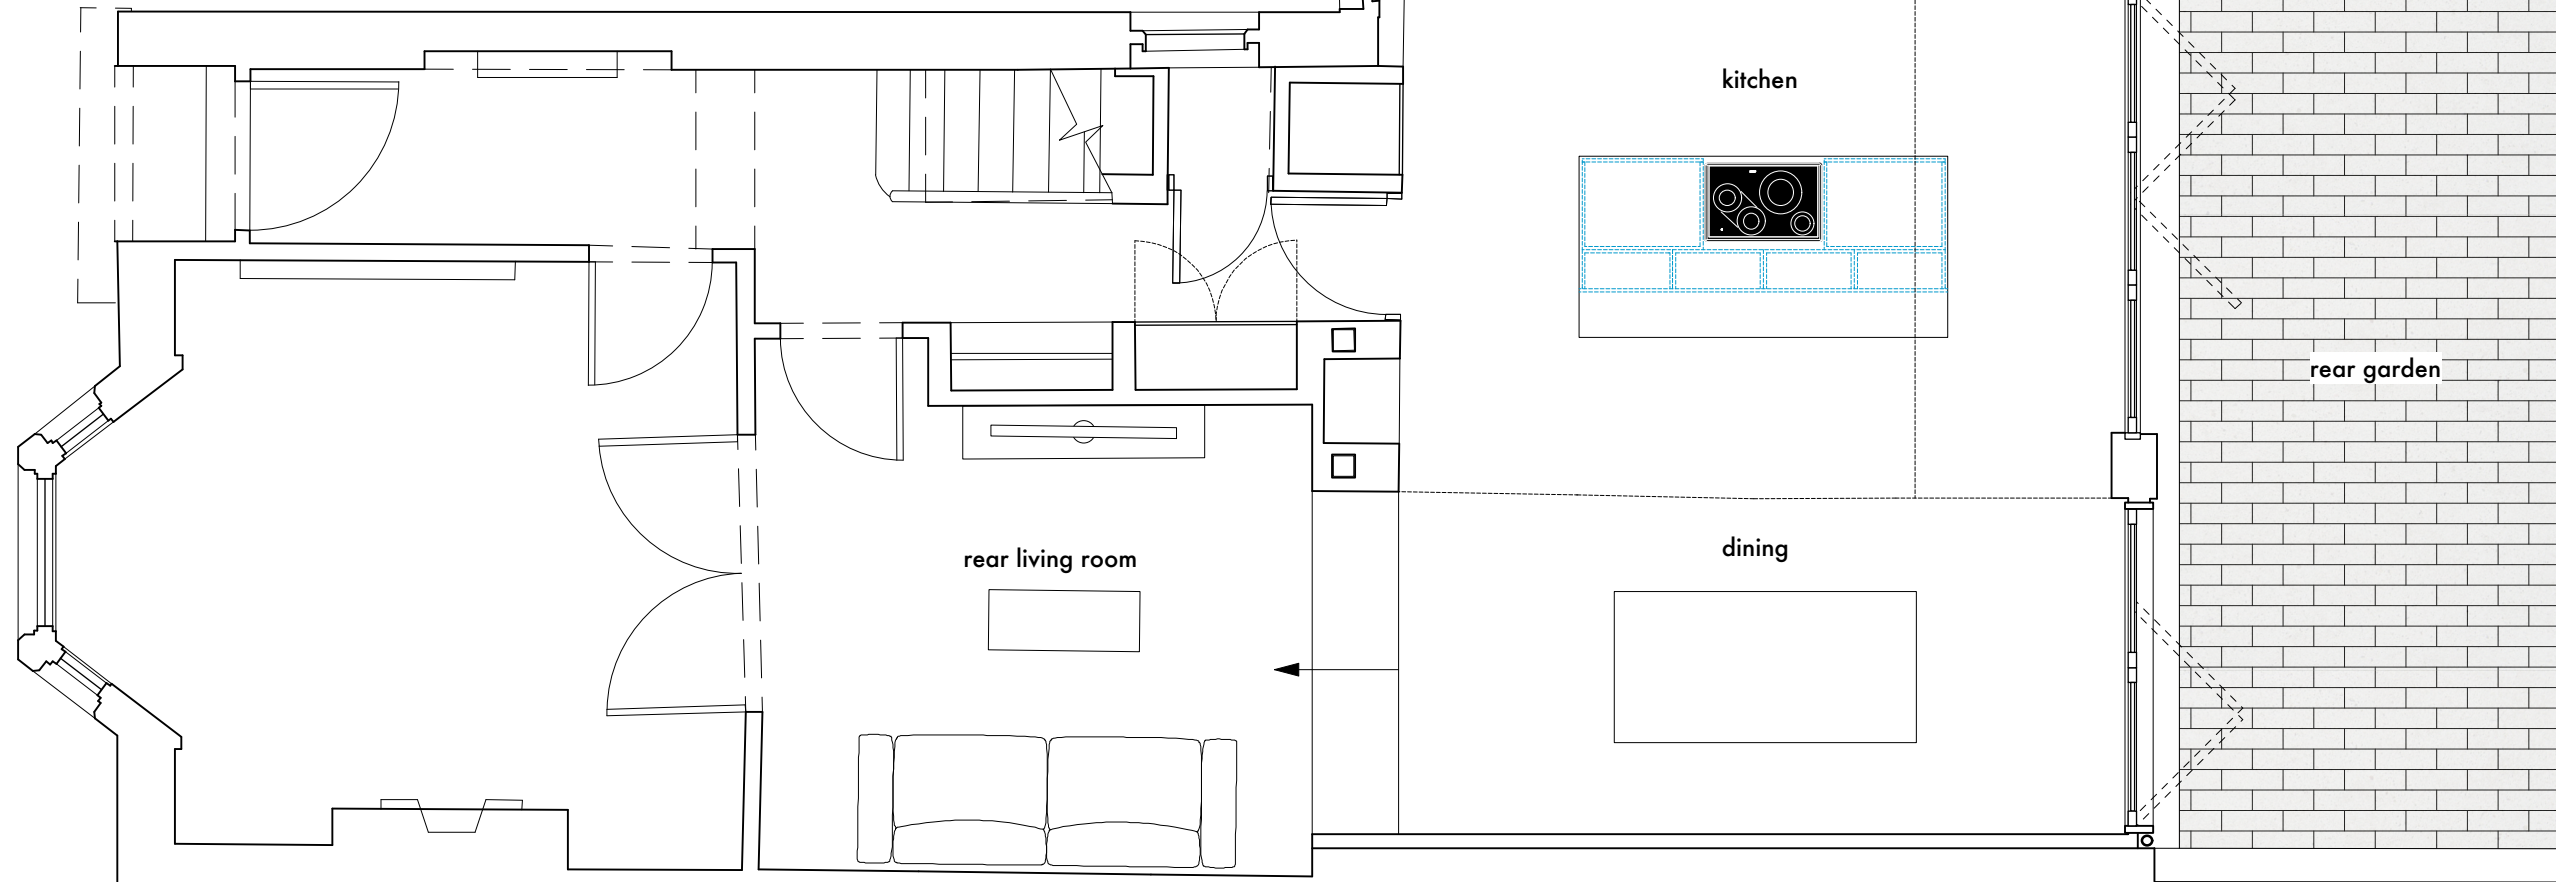

boundary line

Notes:



Revision A: external brick pier aligned with kitchen units

Do not scale off drawing!
Work only to noted dimensions

Check all dimensions on
site prior to commencement

Notify the architect
immediately of any discrepancy

Project:

64 Woodsome Road

Drawing Title:

Proposed Ground Floor Plan

Drawing No.:

1904WOOD_1100

Scale@A1:

N/A

Drawn:

RP

Scale@A3:

50

First Drawn:

11.04.19

Revision:

A

Rev. Date:

21.05.19

Checked:

RP

PARDON CHAMBERS ARCHITECTS