


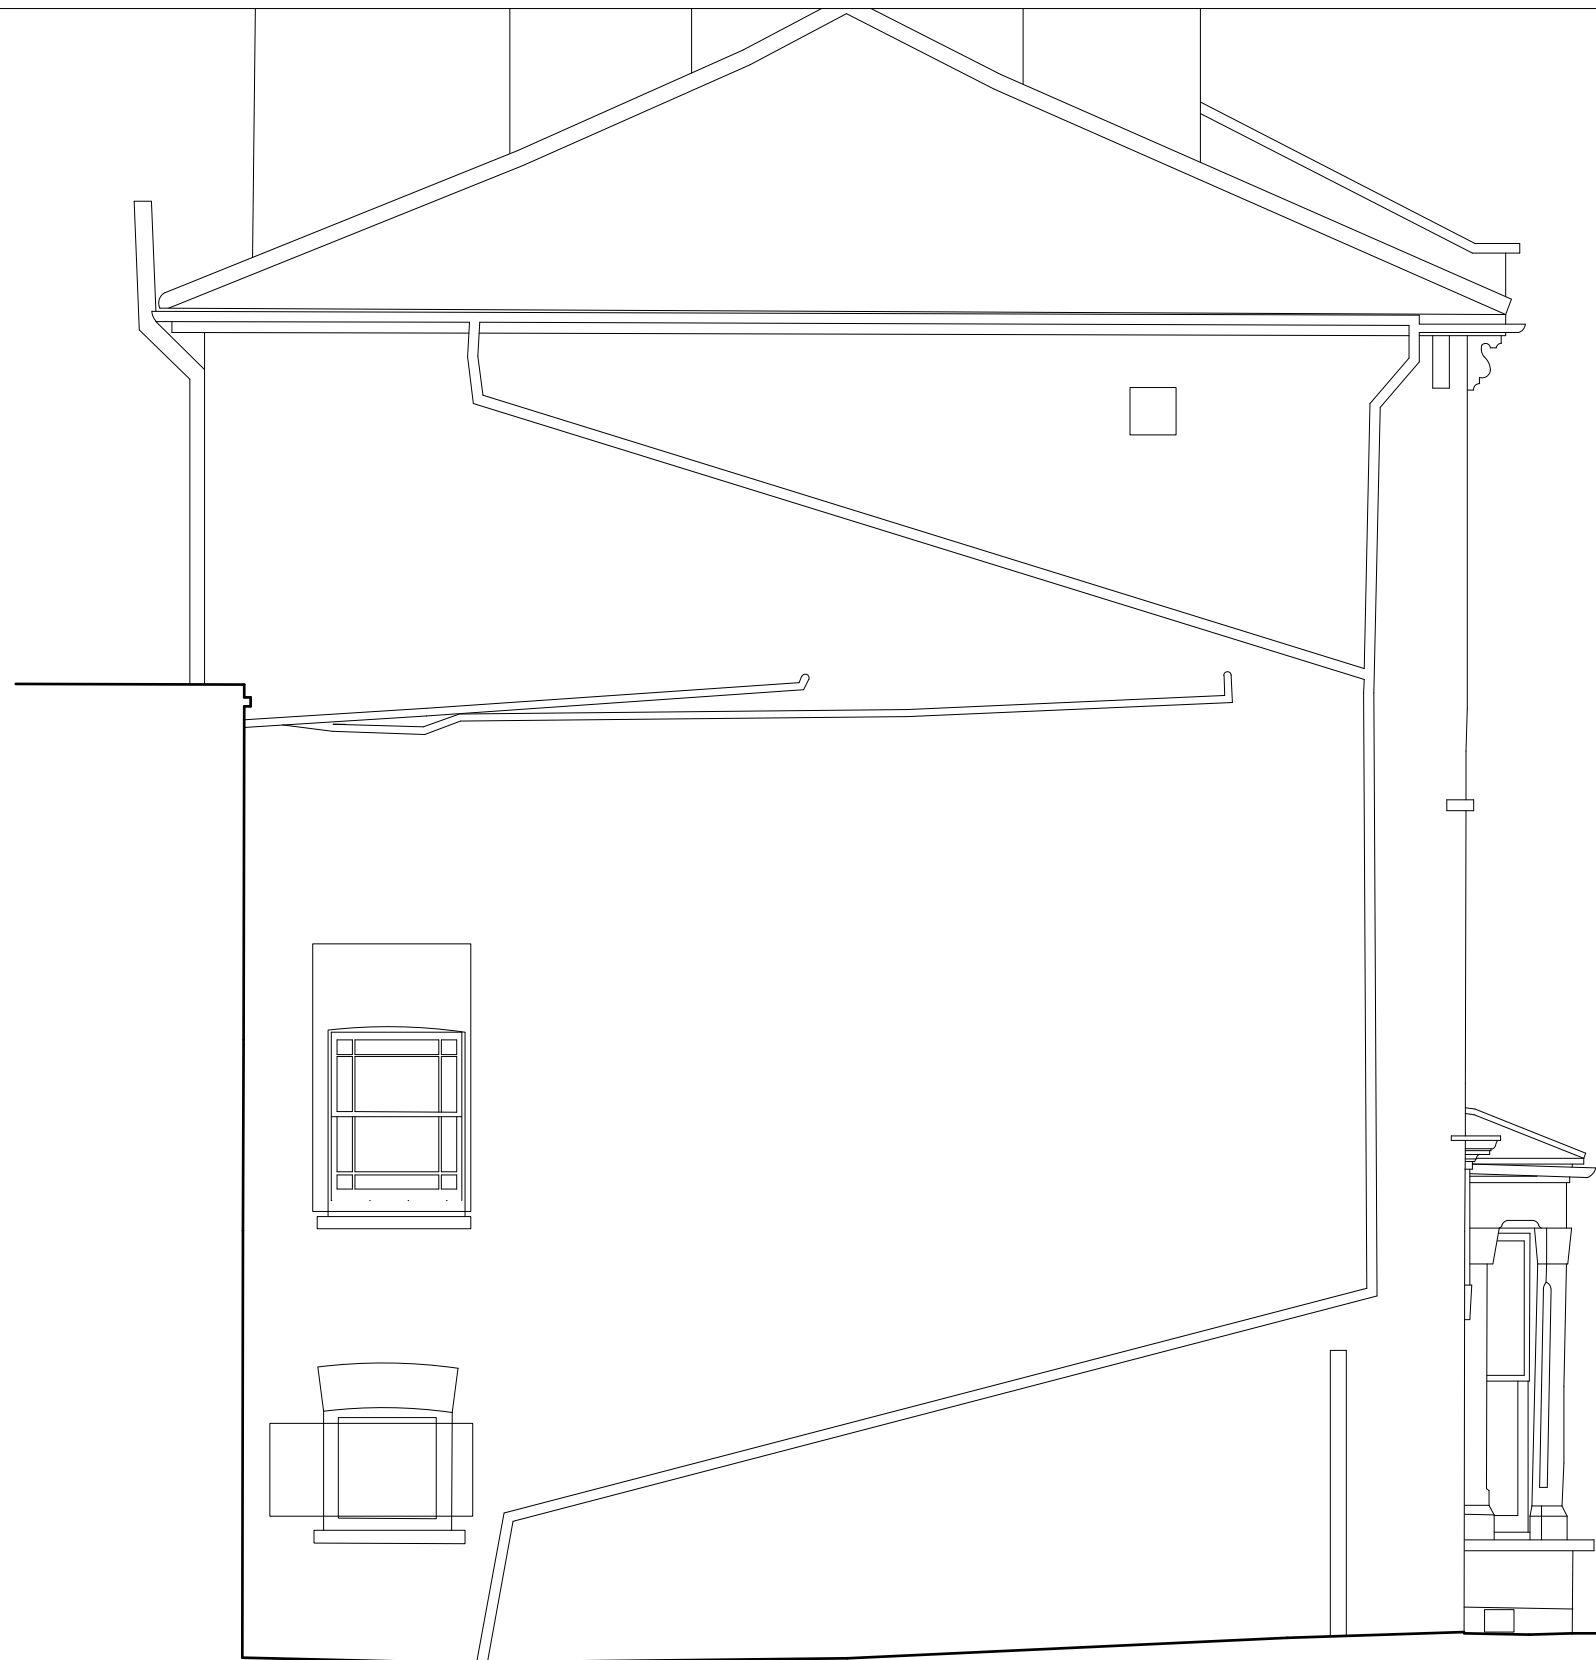

Notes:



Do not scale off drawing!
Work only to noted dimensions

Check all dimensions on
site prior to commencement

Notify the architect
immediately of any discrepancy

Project:

64 Woodsome Road

Drawing Title:

Existing West Elevation

Drawing No.:

1904WOOD_1024

Scale@A1:

N/A

Drawn:

RP

Scale@A3:

50

First Drawn:

21.05.19

Revision:

-

Rev. Date:

-

Checked:

RP

PARDON CHAMBERS ARCHITECTS