
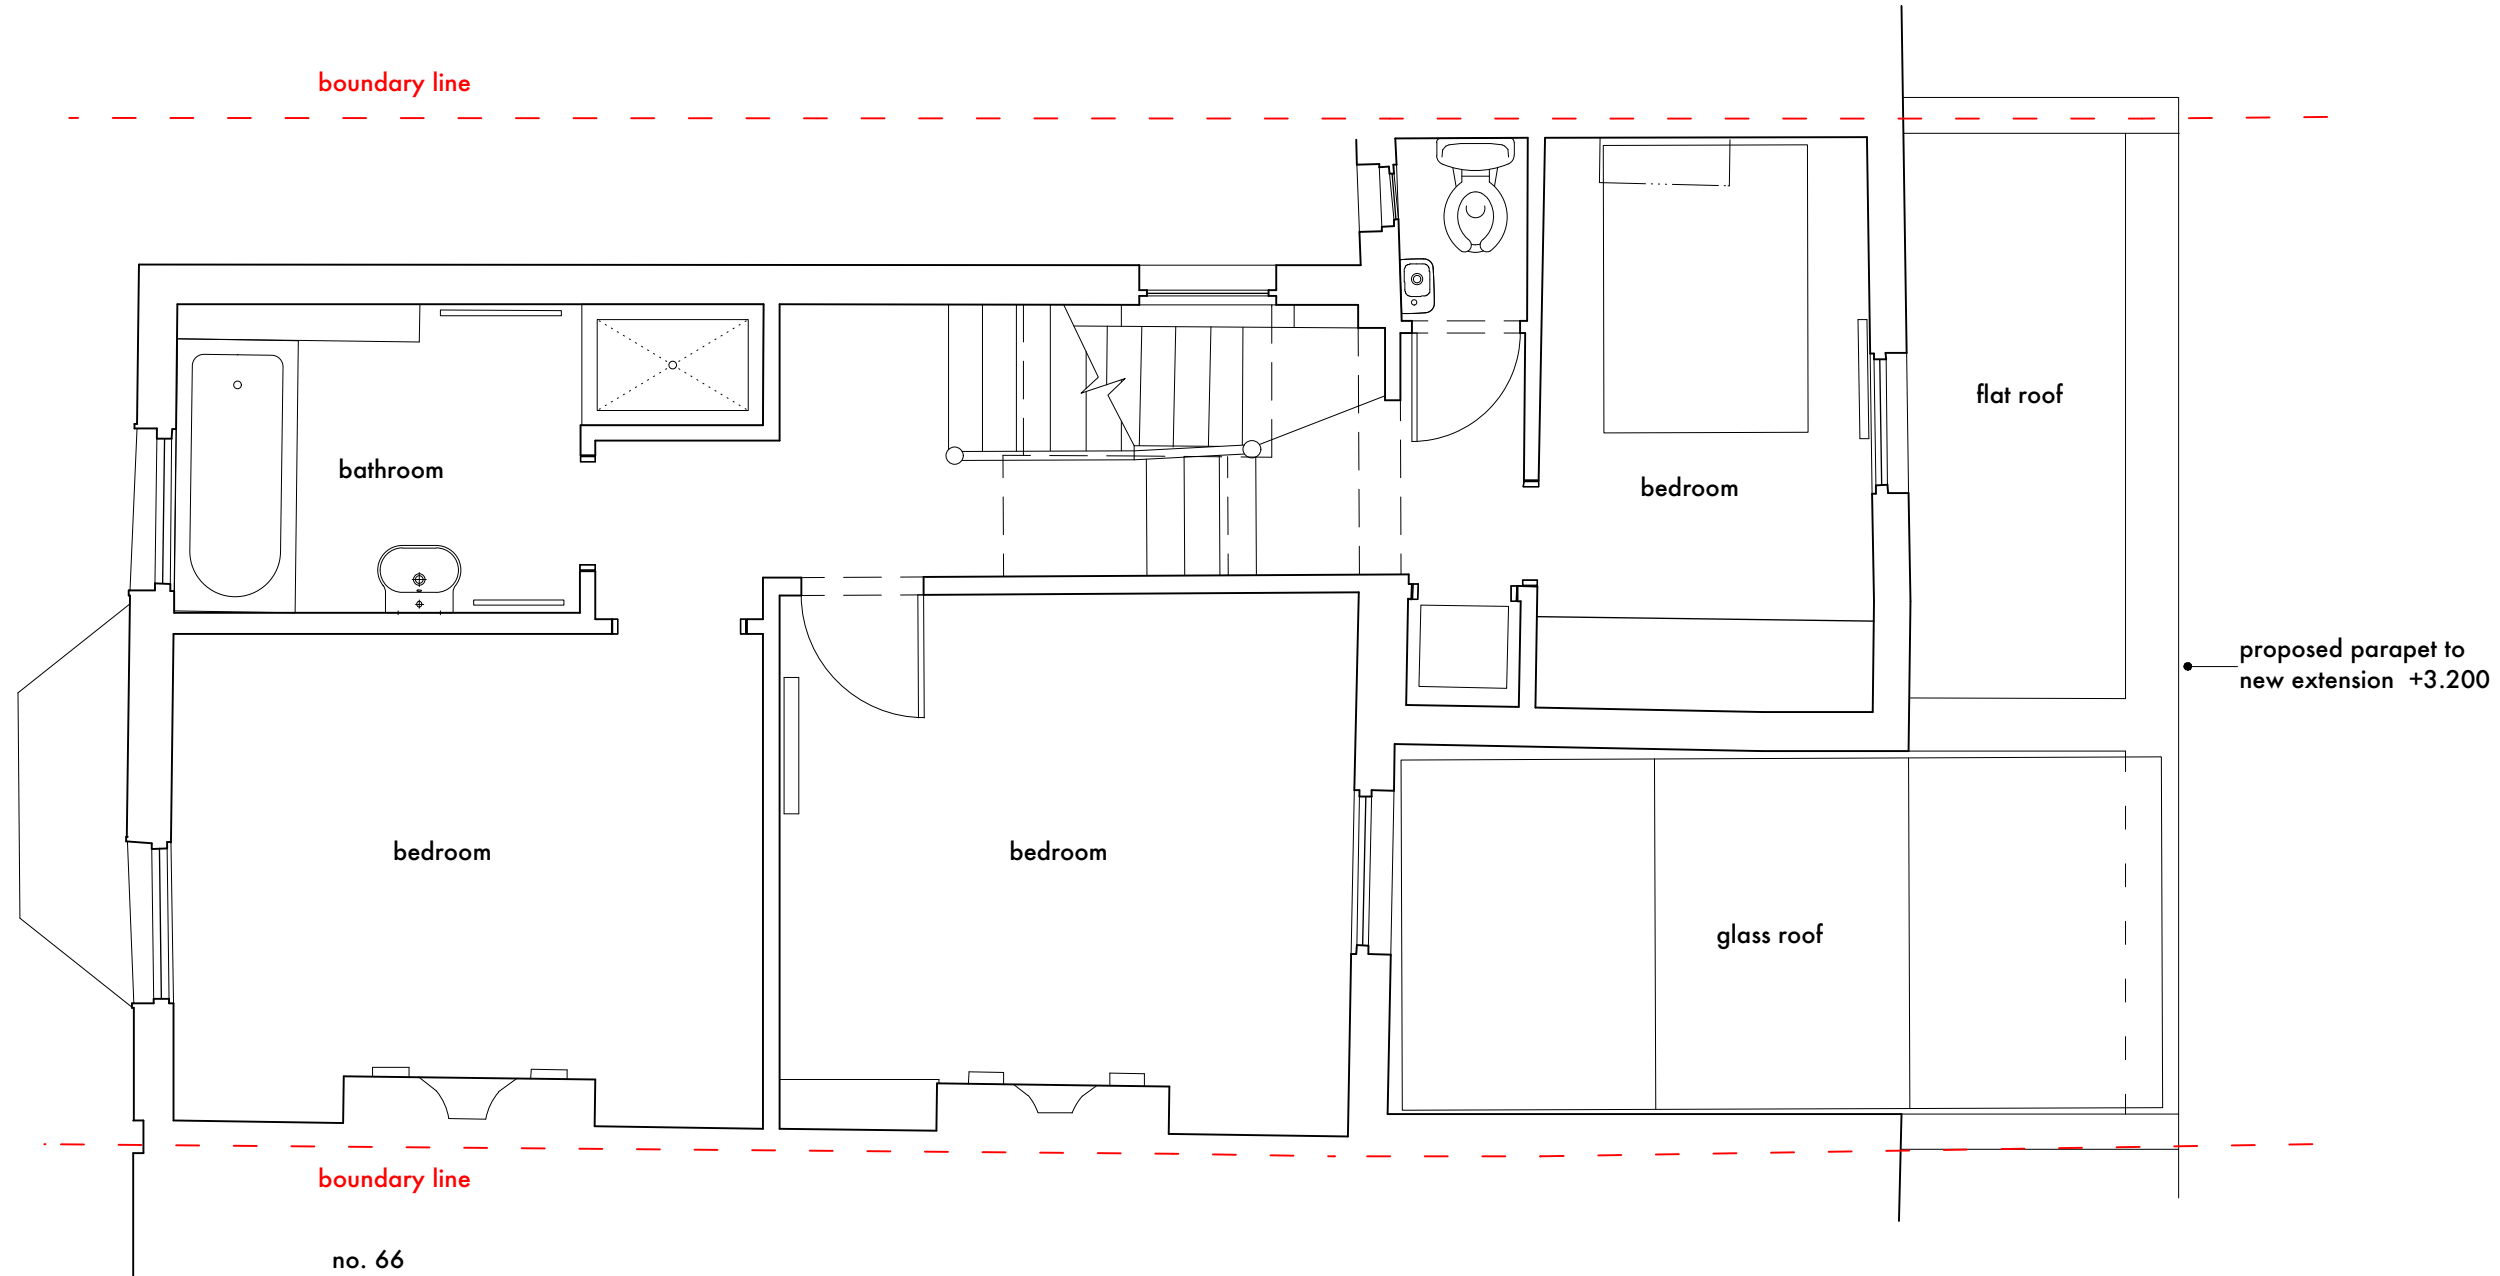


drwg
1240

no. 62

boundary line

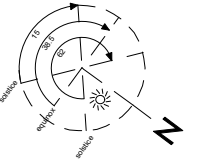

boundary line

no. 66

drwg
1320

drwg
1210

Notes:



Do not scale off drawing!
Work only to noted dimensions

Check all dimensions on
site prior to commencement

Notify the architect
immediately of any discrepancy

Project:

64 Woodsome Road

Drawing Title:

Proposed 1st Floor Plan

Drawing No.:

1904WOOD_1101

Scale@A1:

N/A

Drawn:

RP

Scale@A3:

50

First Drawn:

11.04.19

Revision:

-

Rev. Date:

-

Checked:

RP

PARDON CHAMBERS ARCHITECTS