




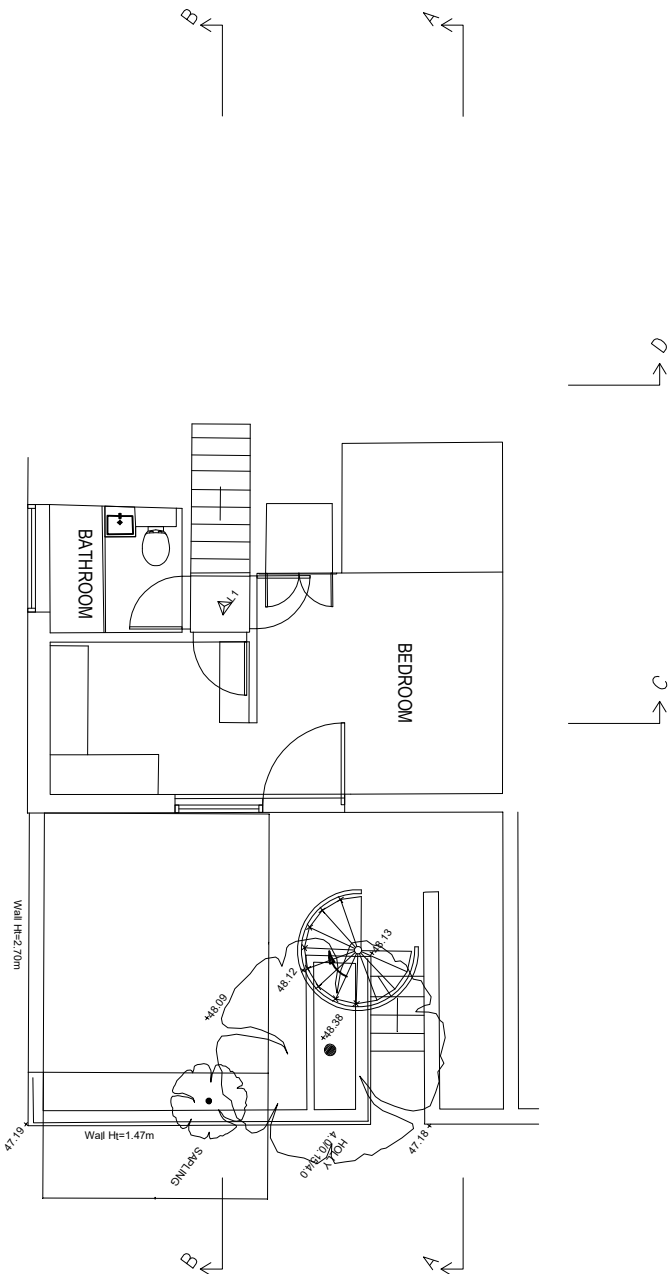

EXISTING PLAN AT LOWEST LEVEL

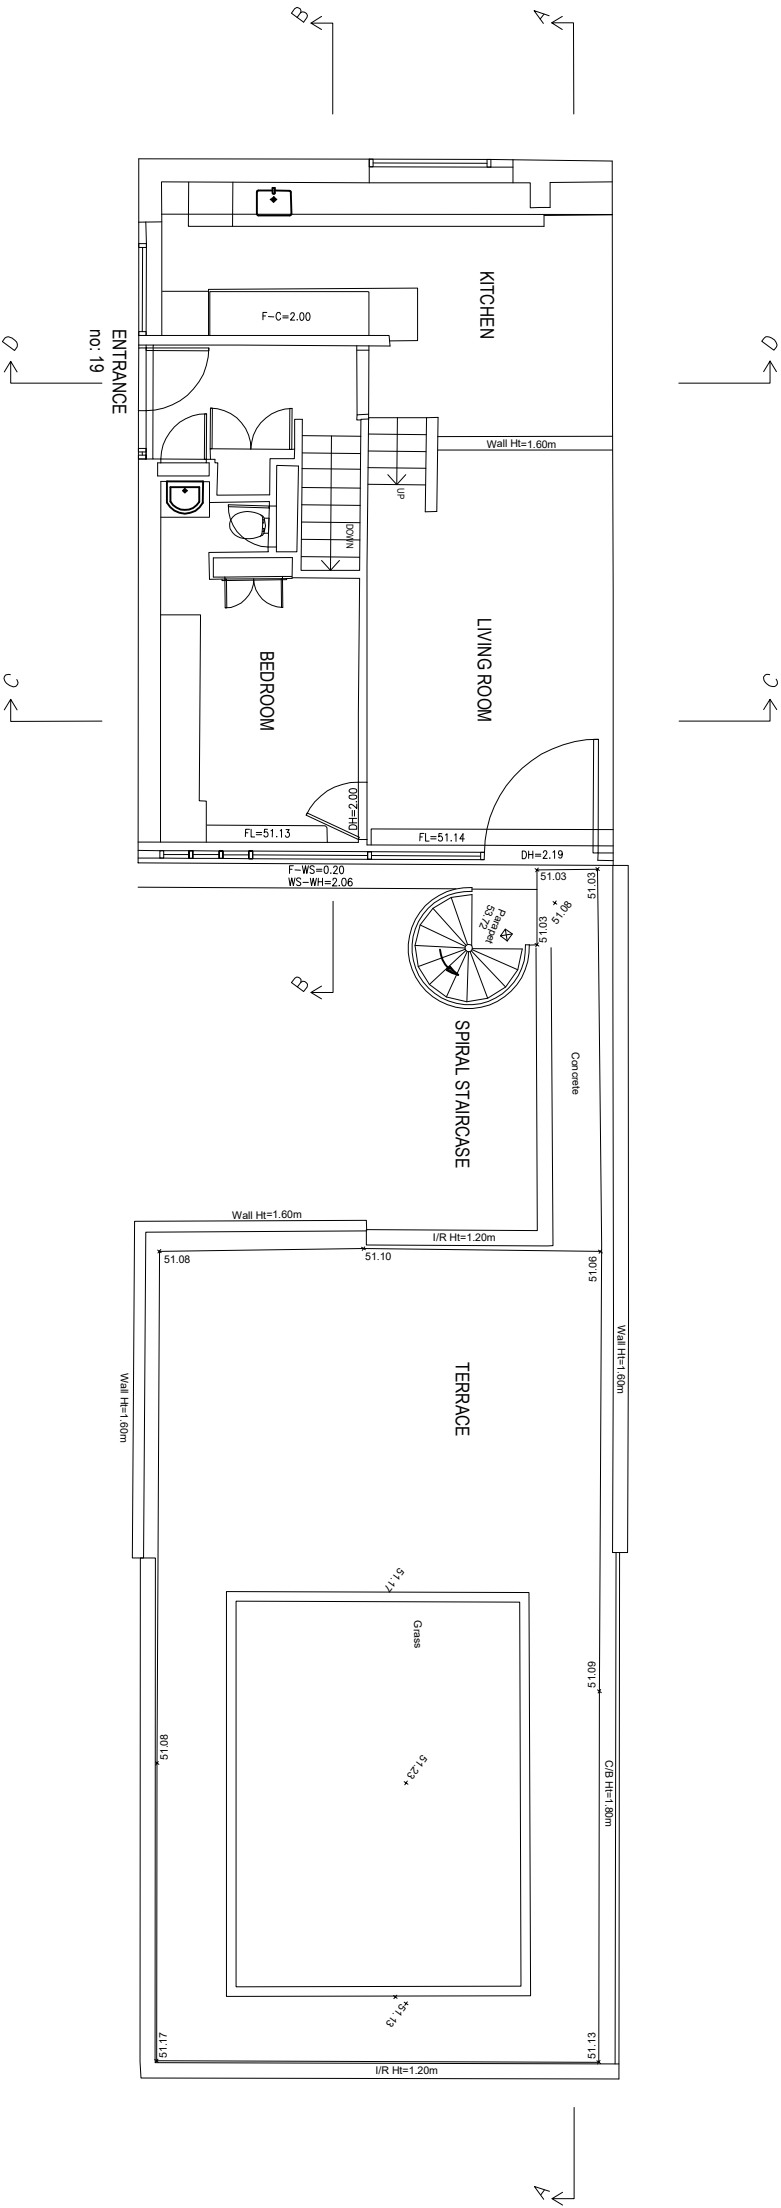

EXISTING PLAN AT MIDDLE LEVEL

 

ADDRESS: 19 SPEDAN CLOSE NW3 7XF		Title: EXISTING FLOOR PLANS,		dwg NO: SC19 - 01		Scale @ A3 1:100		Date: 24.05.2019		Revision		Date		Description				31 Oxleay Road Harrow, Middlesex HA2 9UZ E: Mob: 07766833550 F: fatlum@grarchitecture.com	
-------------------------------------	--	---------------------------------	--	----------------------	--	---------------------	--	------------------	--	----------	--	------	--	-------------	--	---	--	---	--