



All new materials to match existing

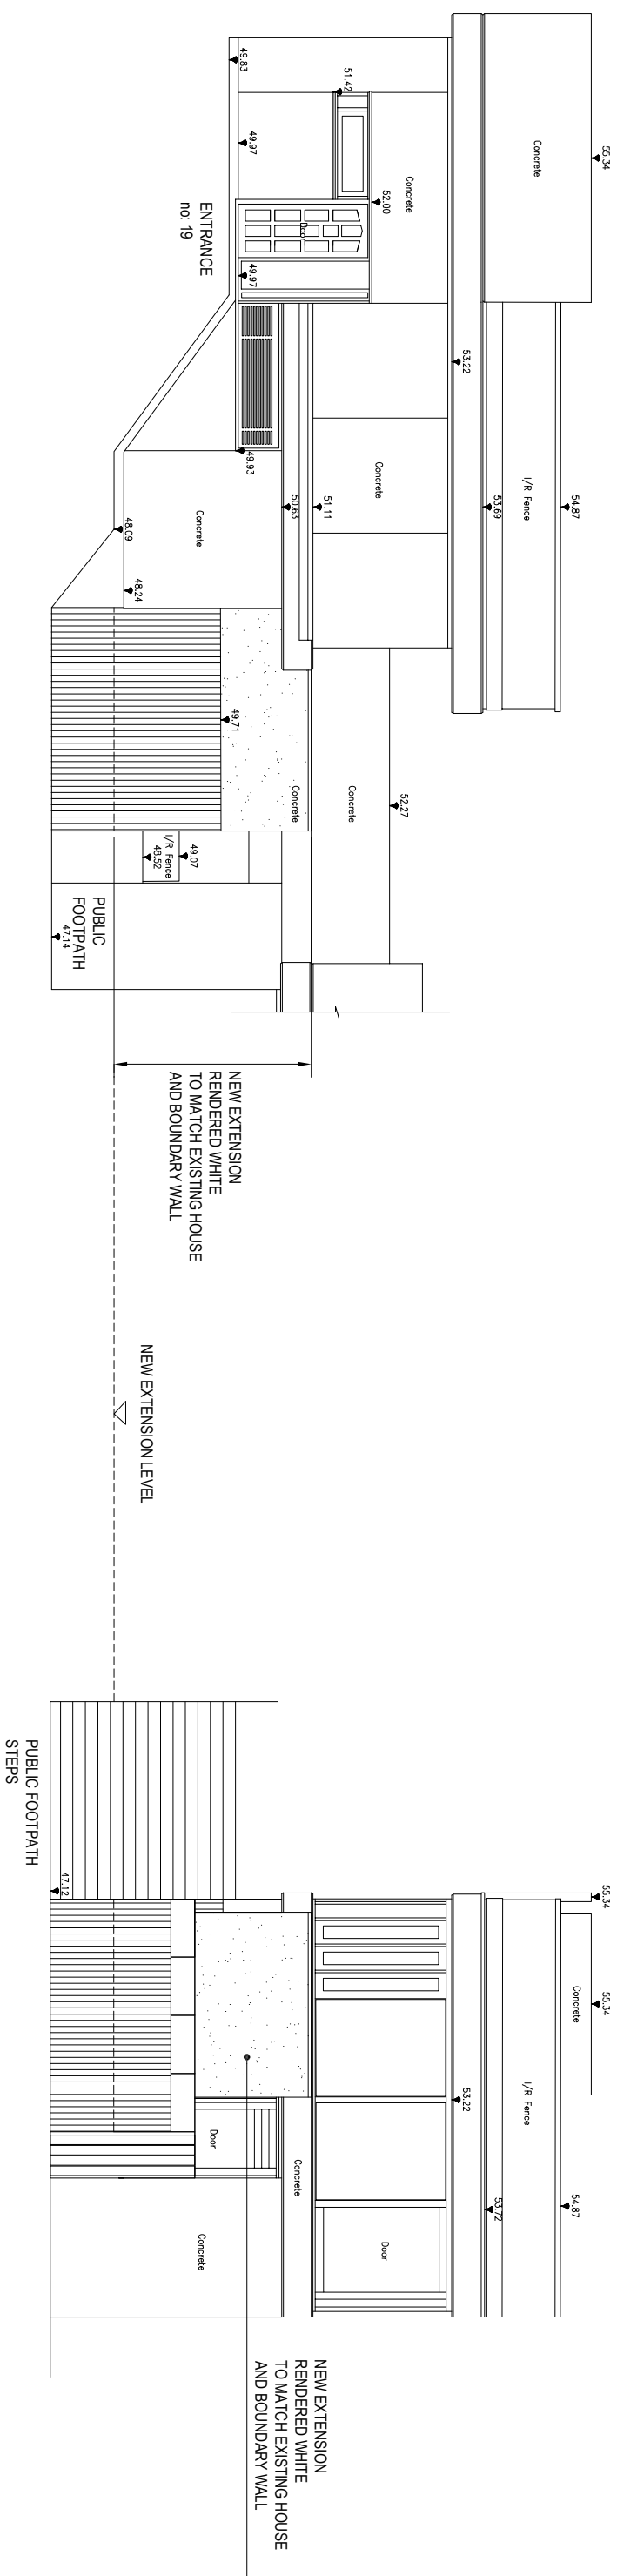


PROPOSED SIDE ELEVATION

PROPOSED REAR ELEVATION

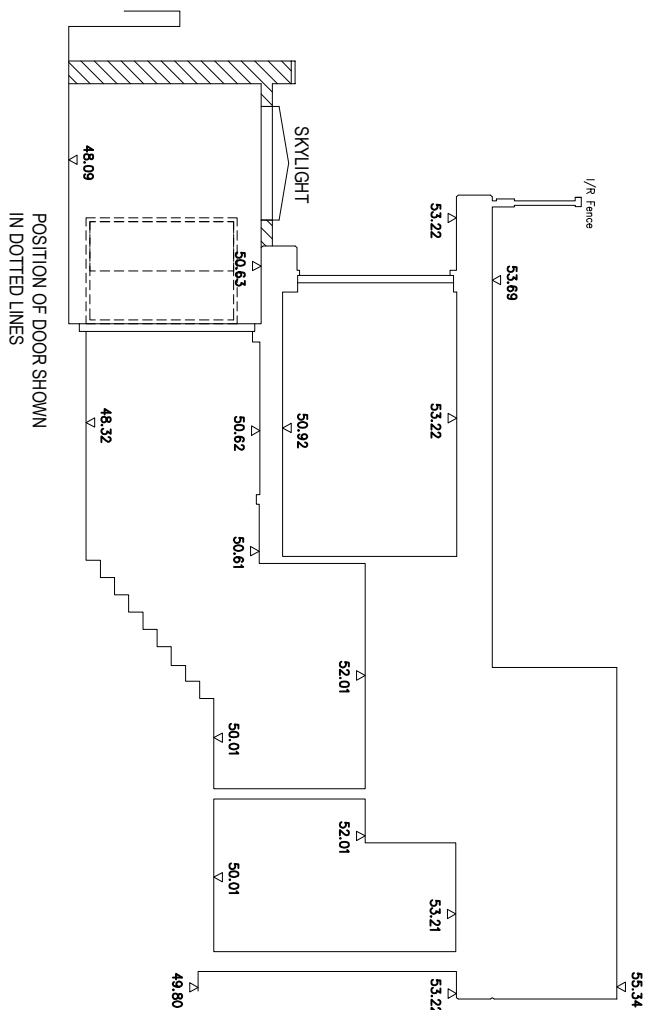

PROPOSED SECTION B-B

 

PLANNING ISSUE

ADDRESS: 19 SPEDAN CLOSE NW/3 7XF		Title: PROPOSED PLANS,		dwg NO: SC19-05		Scale @ A3 1:100		Date: 24.05.2019	
Revision		Date		Description				31 Oxley Road Harrow, Middlesex HA2 9LZ E: Mob: 07766833550 F: fatlum@grarchitecture.com	