




**NOTES:**  
© t A Greig Limited- All rights described in Chapter IV of the Copyright, Designs and Patents Act 1988 have been asserted.

This drawing is to be read in conjunction with the specification and all relevant drawings.

Contractor to check all dimensions on site.

Do not scale from this drawing.

t A Greig Limited to be advised of any variation between the drawings and site conditions.

 


Rev	Date	Description
-	03.06.2019	Planning Application - extension

**Project Number**  
840

**Client**  
TK Construction

**Description**  
Existing Plans

**Location**  
The Wabe, 66 Redington Road,  
London, NW3 7RS

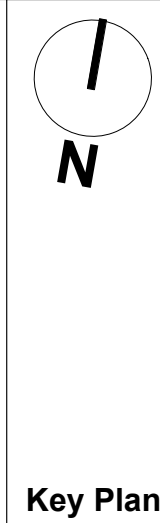

Key Plan


Drawing Title		
GROUND FLOOR PLAN - EXISTING		
Drawn AG	Checked -	Approved -
Date 18.02.18	Scale 1:100@A3	Status Planning
Drawing Number 840_(PL)10	Revision -	

Architecture + Engineering

**GREIG**

10 Edna Street  
London  
SW11 3DP

020 7228 6236  
office@tagreig.co.uk  
tagreig.co.uk

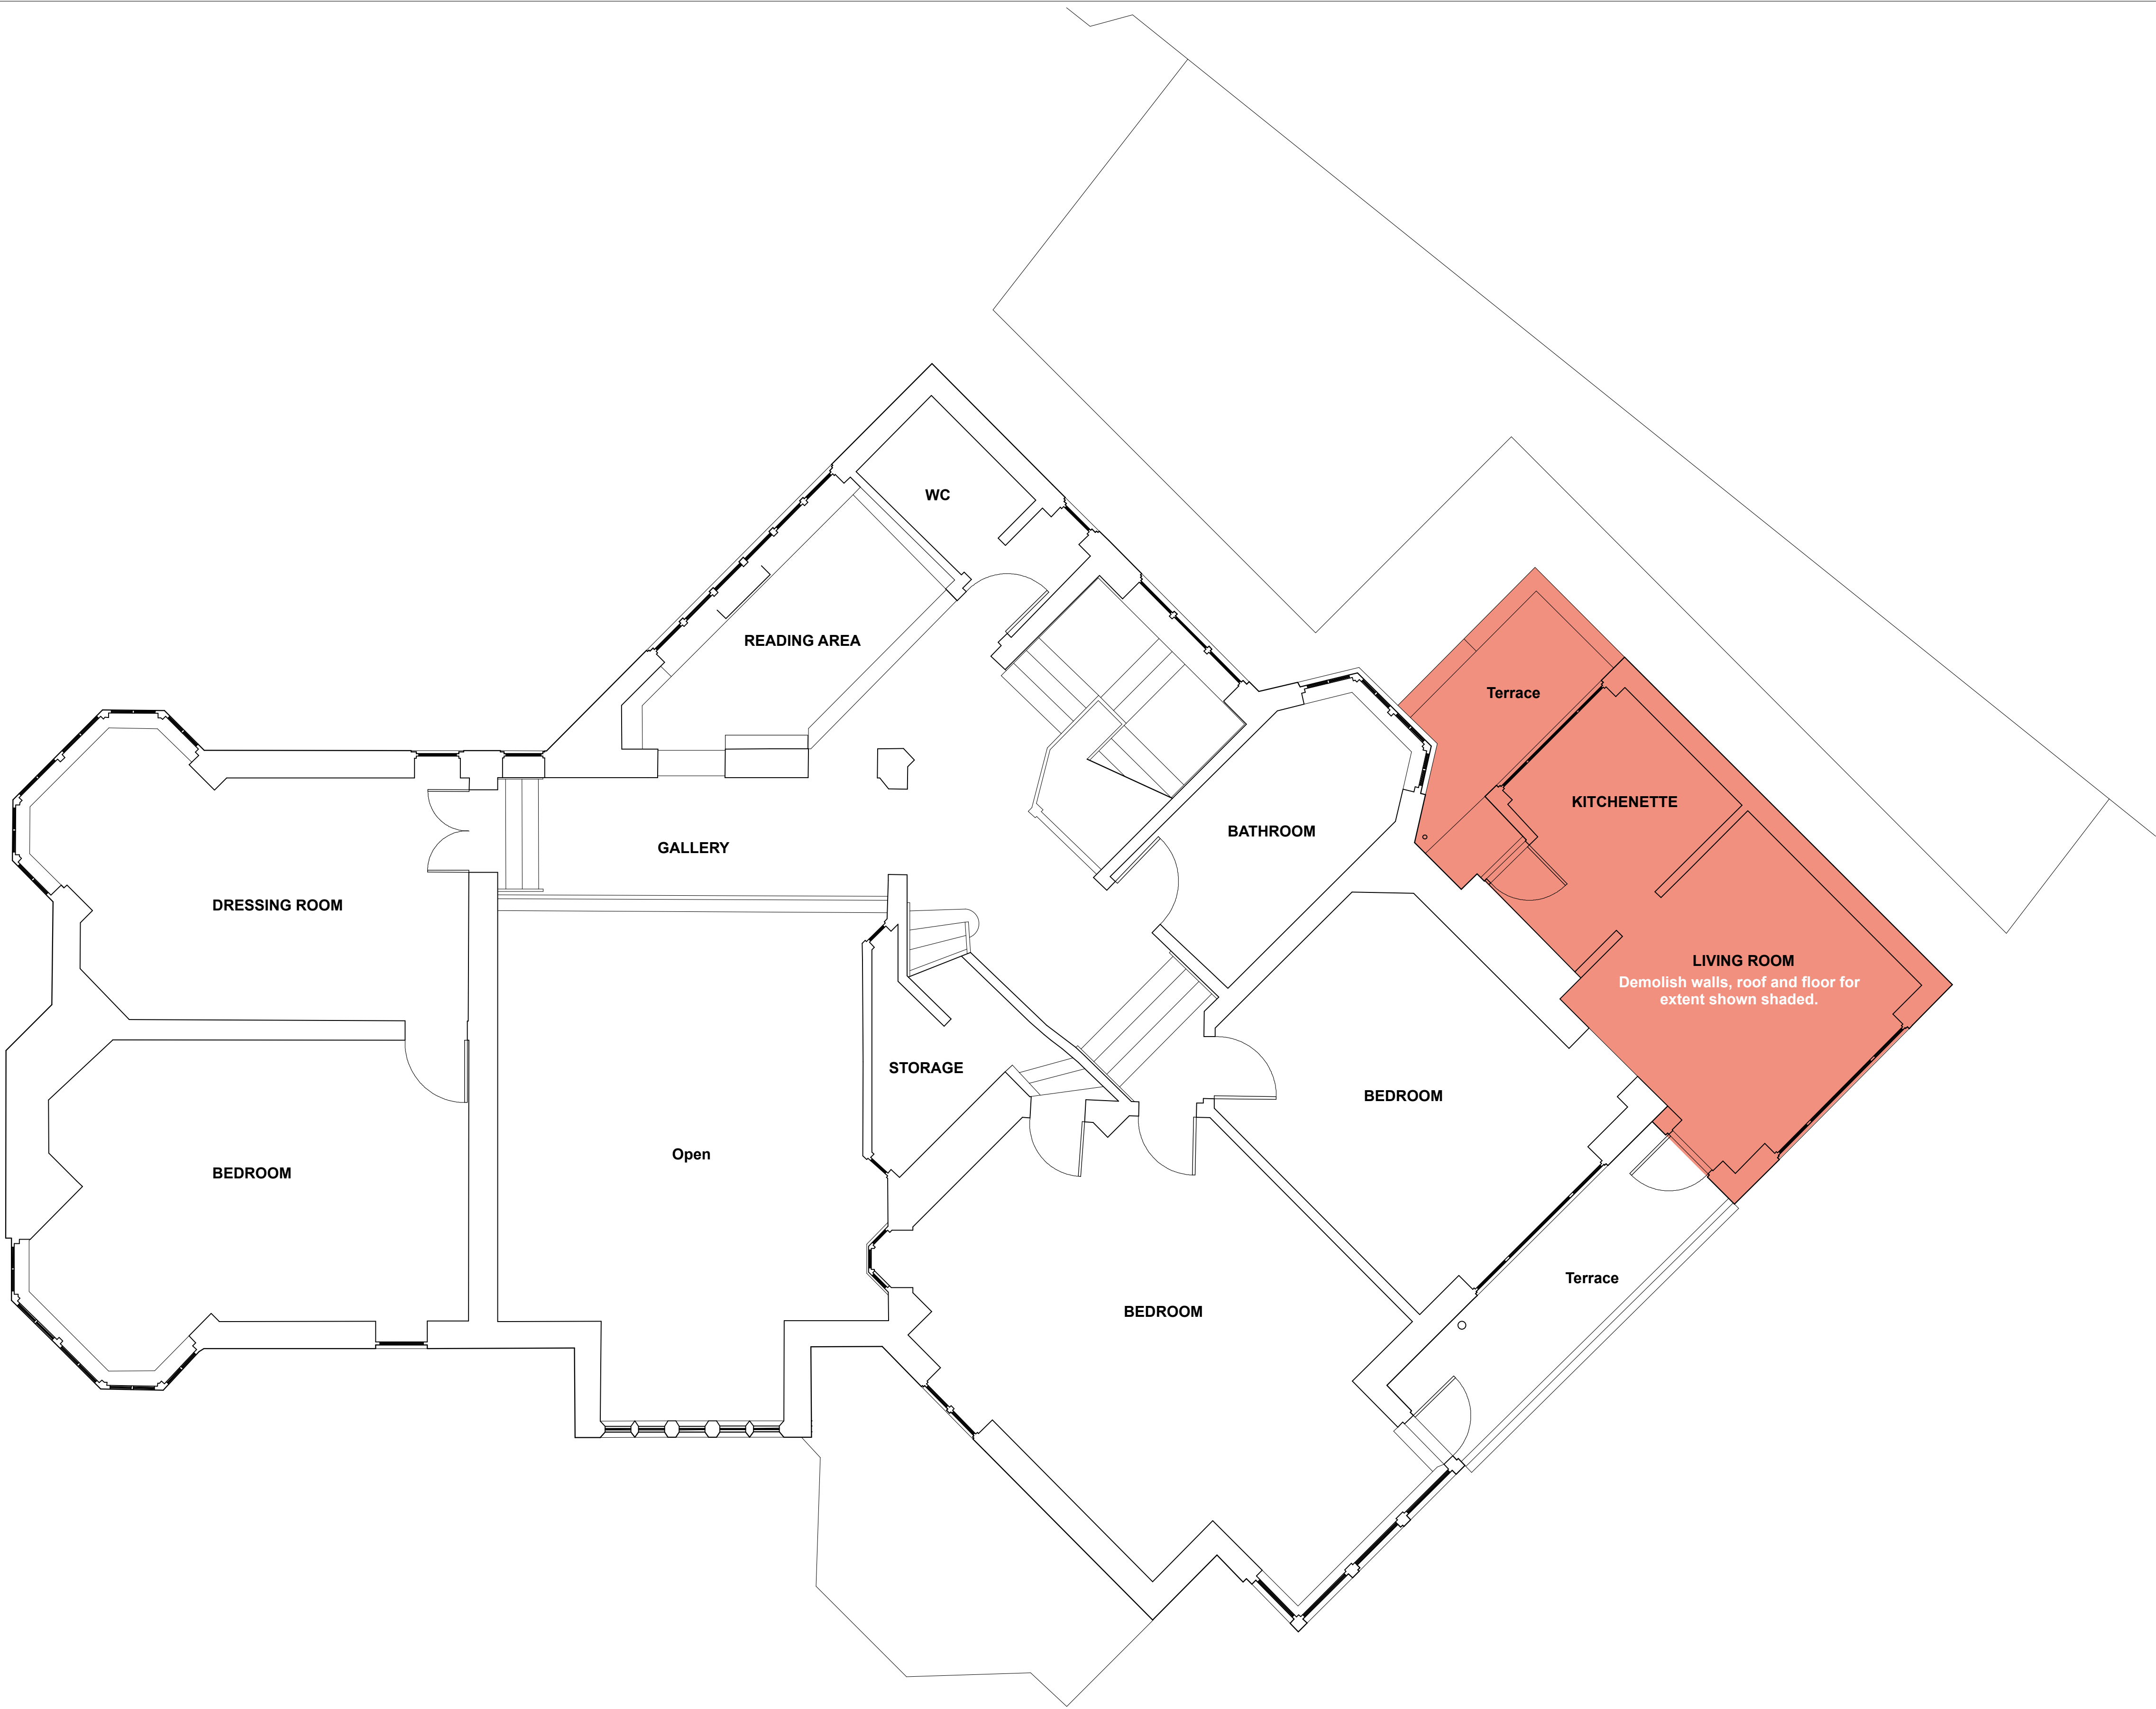

(PL)11 FIRST FLOOR PLAN - EXISTING

**NOTES:**  
© t A Greig Limited- All rights described in Chapter IV of the Copyright, Designs and Patents Act 1988 have been asserted.

This drawing is to be read in conjunction with the specification and all relevant drawings.

Contractor to check all dimensions on site.

Do not scale from this drawing.

t A Greig Limited to be advised of any variation between the drawings and site conditions.




Rev	Date	Description
-	03.06.2019	Planning Application - extension

**Project Number**  
840

**Client**  
TK Construction

**Description**  
Existing Plans

**Location**  
The Wabe, 66 Reddington Road,  
London, NW3 7RS

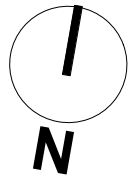

Key Plan

Drawing Title		
FIRST FLOOR PLAN - EXISTING		
Drawn AG	Checked -	Approved -
Date 19.02.19	Scale 1:100@A3	Status Planning
Drawing Number 840_(PL)11	Revision -	

Architecture + Engineering

**GREIG**

10 Edna Street  
London  
SW11 3DP

020 7228 6236  
office@tagreig.co.uk  
tagreig.co.uk