



(PL)35_EXTENSION FRONT ELEVATION - PROPOSED

NOTES:
© t A Greig Limited- All rights described in Chapter IV of the Copyright, Designs and Patents Act 1988 have been asserted.

This drawing is to be read in conjunction with the specification and all relevant drawings.

Contractor to check all dimensions on site.

Do not scale from this drawing.

t A Greig Limited to be advised of any variation between the drawings and site conditions.



Rev	Date	Description
-	03.06.2019	Planning Application - extension

Project Number
840

Client
TK Construction

Description
Proposed Elevations

Location
The Wabe, 66 Redington Road,
London, NW3 7RS


Key Plan

Drawing Title		
EXTENSION FRONT ELEVATION - PROPOSED		
Drawn AG	Checked -	Approved -
Date 19.05.19	Scale 1:100@A3	Status Planning
Drawing Number 840_(PL)35	Revision -	

Architecture + Engineering
GREIG

10 Edna Street
London
SW11 3DP

020 7228 6236
office@tagreig.co.uk
tagreig.co.uk

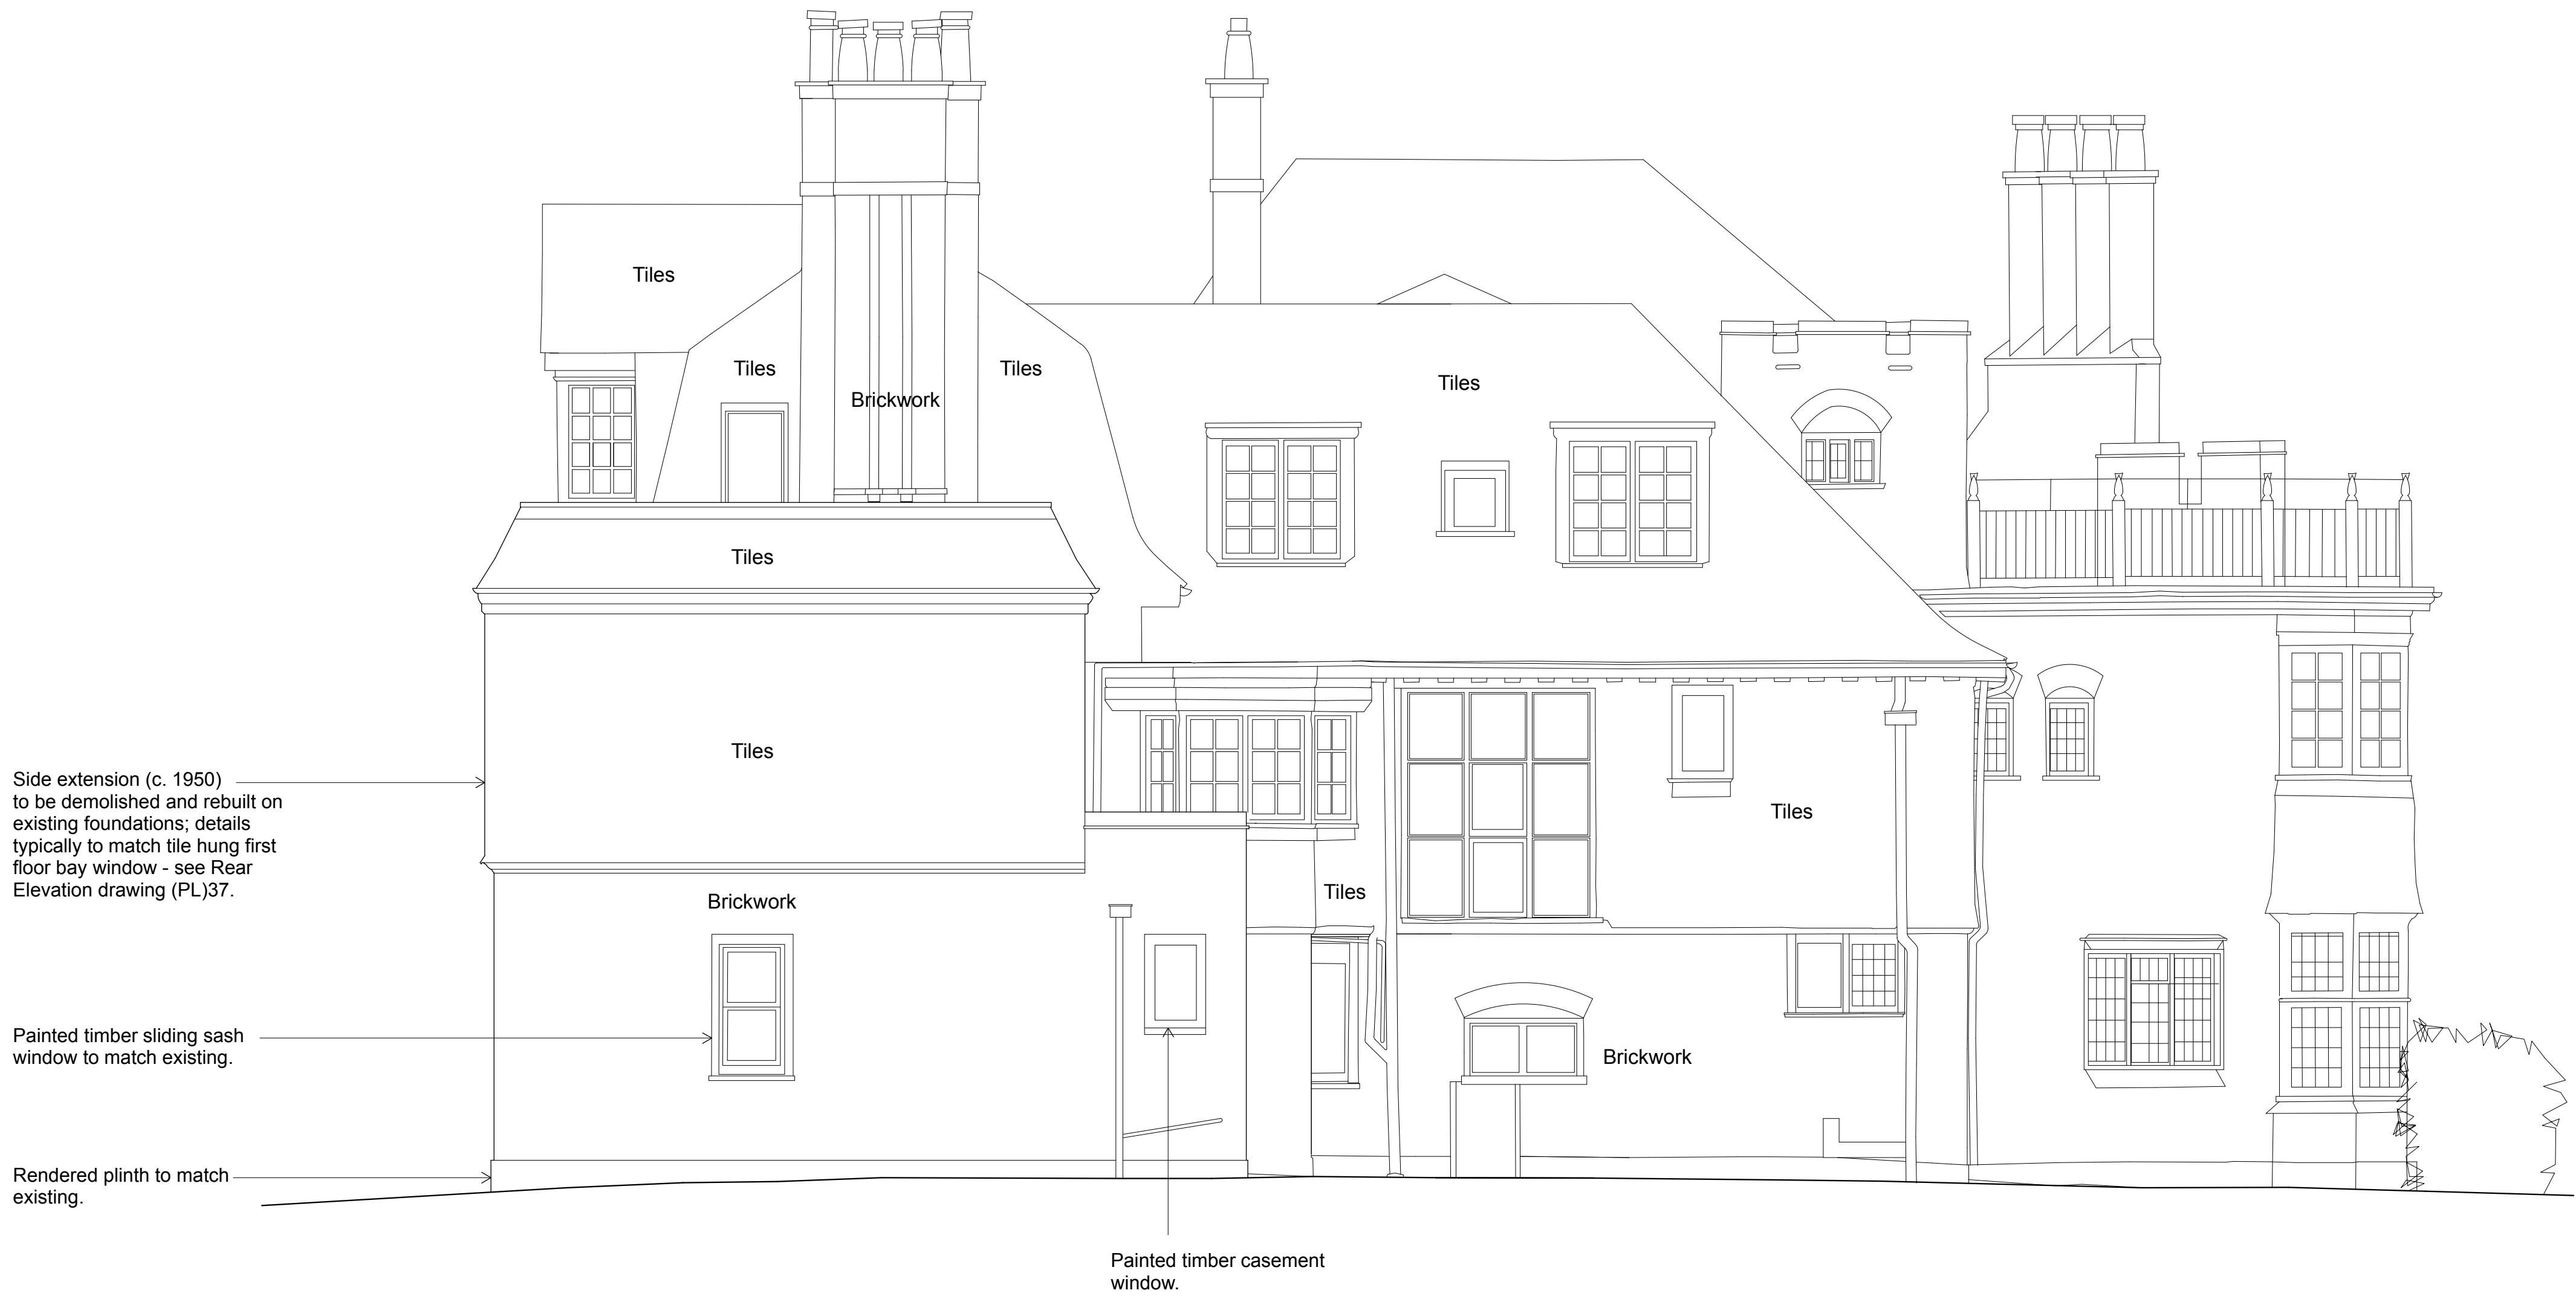

(PL)36 EXTENSION SIDE ELEVATION - PROPOSED


NOTES:
© t A Greig Limited- All rights described in Chapter IV of the Copyright, Designs and Patents Act 1988 have been asserted.

This drawing is to be read in conjunction with the specification and all relevant drawings.

Contractor to check all dimensions on site.

Do not scale from this drawing.

t A Greig Limited to be advised of any variation between the drawings and site conditions.

 

Rev	Date	Description
-	03.06.2019	Planning Application - extension

Project Number
840

Client
TK Construction

Description
Proposed Elevations

Location
The Wabe, 66 Redington Road,
London, NW3 7RS

Key Plan

Drawing Title
EXTENSION SIDE ELEVATION - PROPOSED

Drawn	Checked	Approved
AG	-	-
Date	Scale	Status
19.05.19	1:100@A3	Planning

Drawing Number	Revision
840_(PL)36	-

Architecture + Engineering
GREIG
10 Edna Street
London
SW11 3DP
020 7228 6236
office@tagreig.co.uk
tagreig.co.uk



(PL)37_EXTENSION REAR ELEVATION - PROPOSED


NOTES:
© t A Greig Limited- All rights described in Chapter IV of the Copyright, Designs and Patents Act 1988 have been asserted.

This drawing is to be read in conjunction with the specification and all relevant drawings.

Contractor to check all dimensions on site.

Do not scale from this drawing.

t A Greig Limited to be advised of any variation between the drawings and site conditions.

 

Rev	Date	Description
-	03.06.2019	Planning Application - extension

Project Number
840

Client
TK Construction

Description
Proposed Elevations

Location
The Wabe, 66 Reddington Road,
London, NW3 7RS

Key Plan

Drawing Title		
EXTENSION REAR ELEVATION - PROPOSED		
Drawn AG	Checked -	Approved -
Date 19.05.19	Scale 1:100@A3	Status Planning
Drawing Number 840_(PL)37		Revision -

Architecture + Engineering

GREIG

10 Edna Street
London
SW11 3DP

020 7228 6236
office@tagreig.co.uk
tagreig.co.uk