
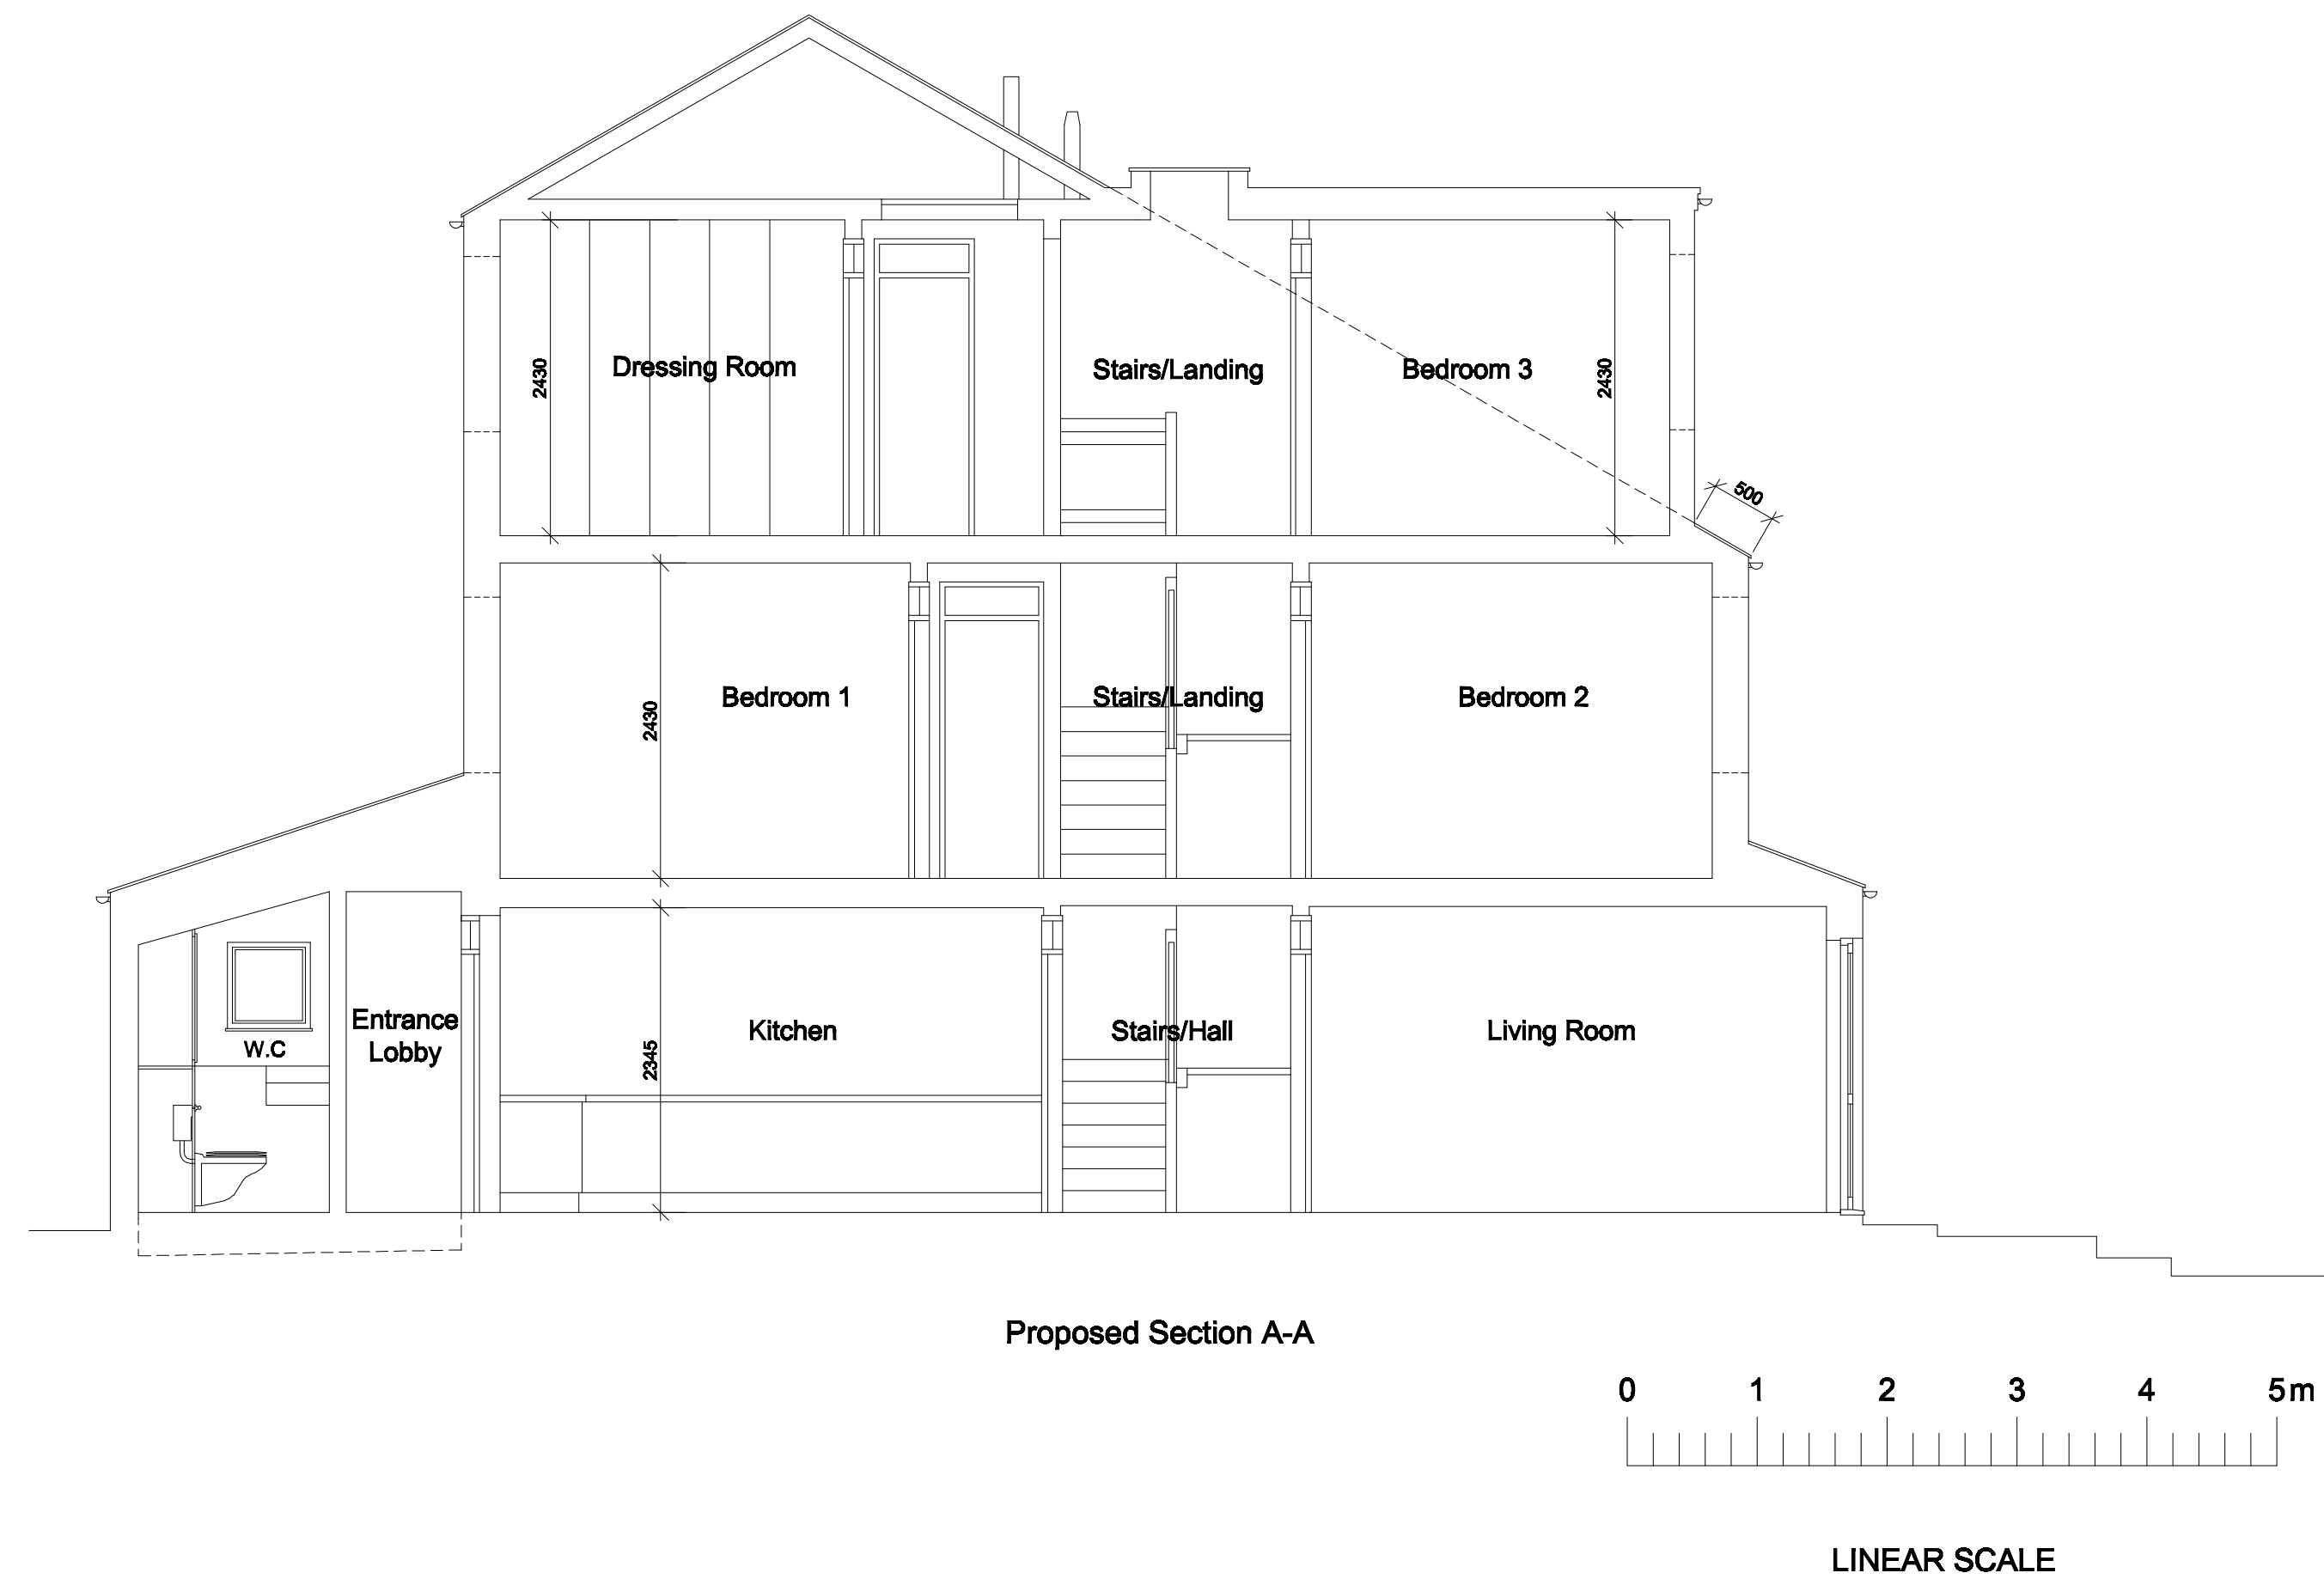
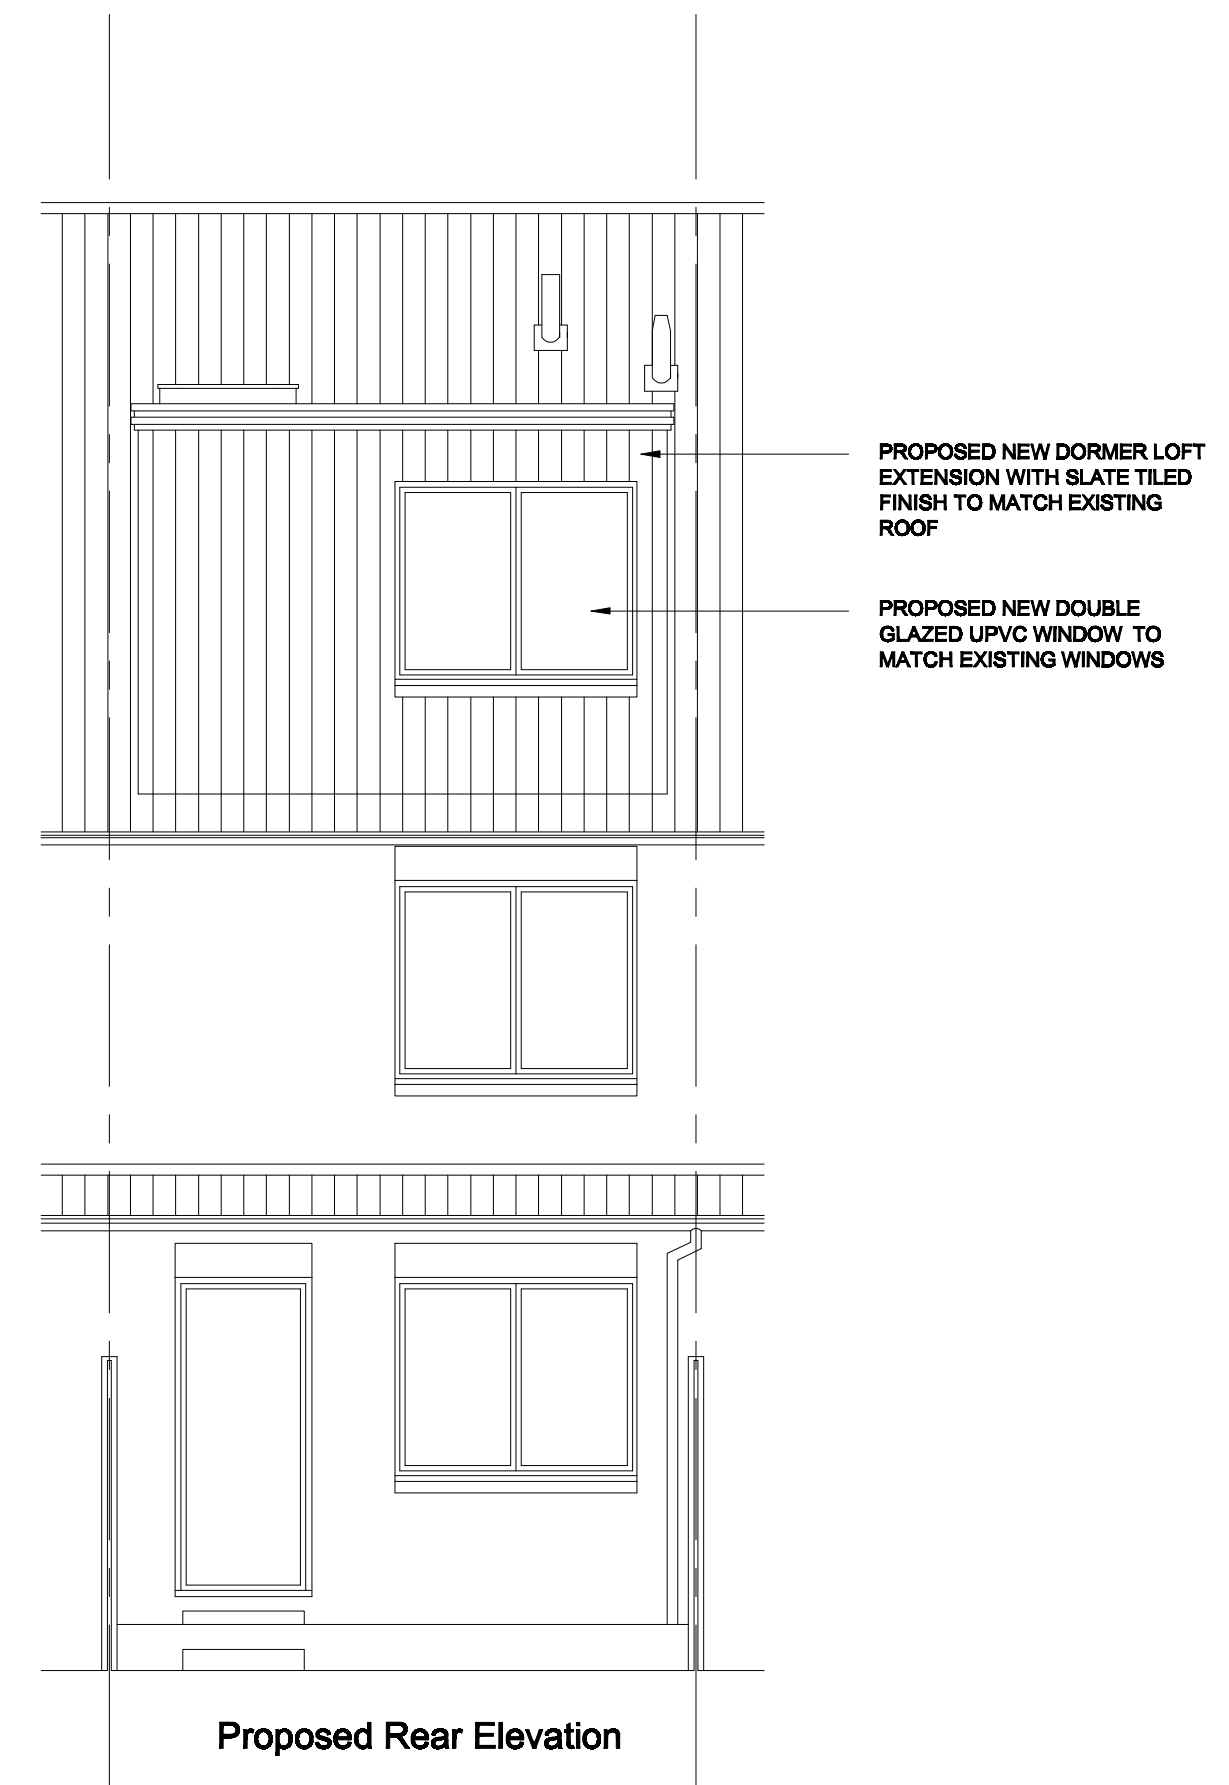
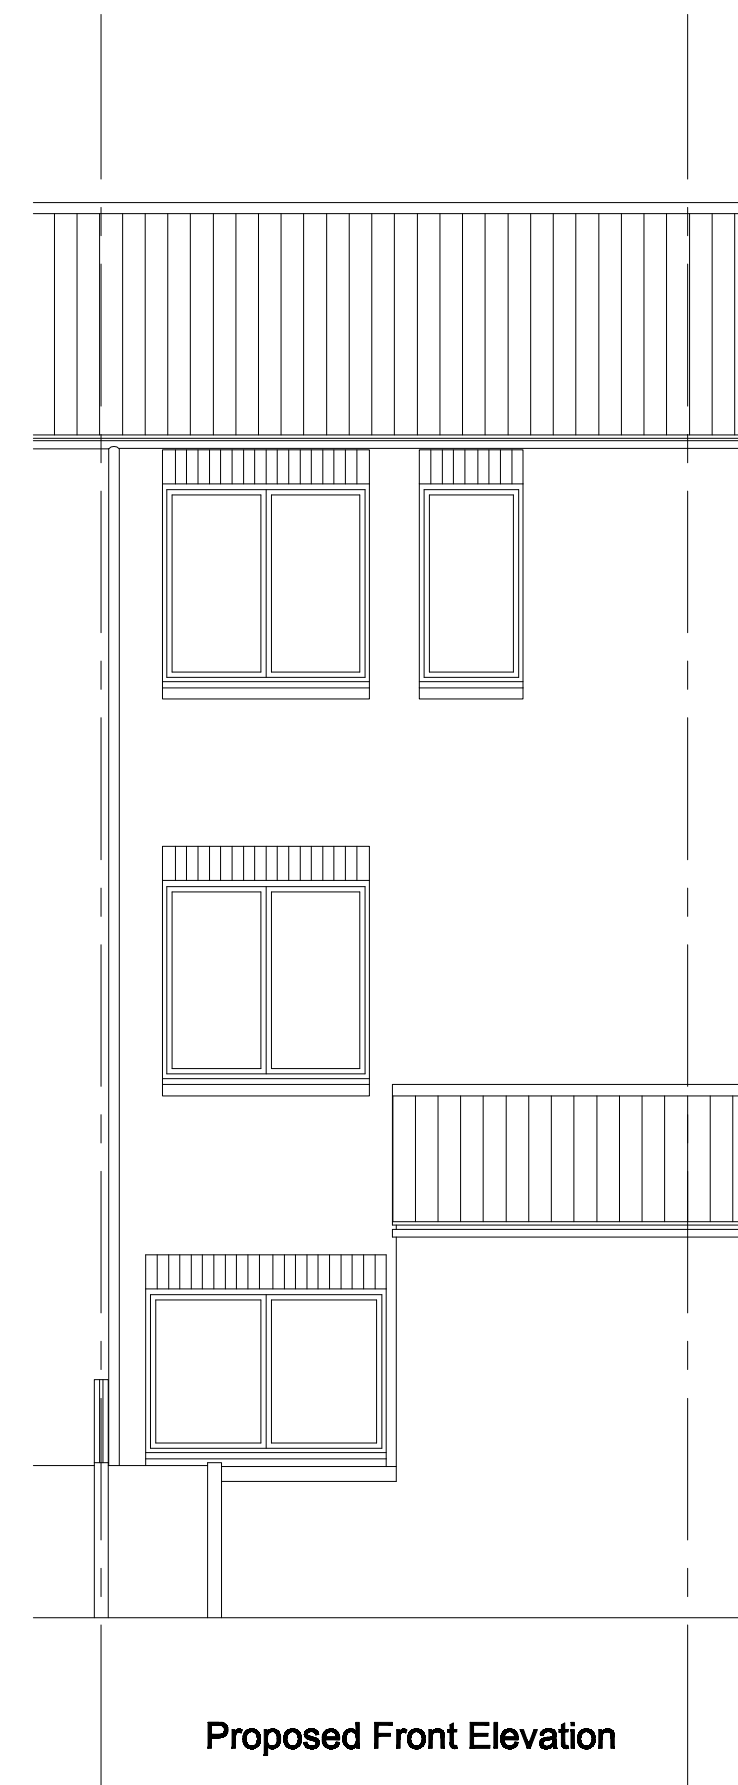
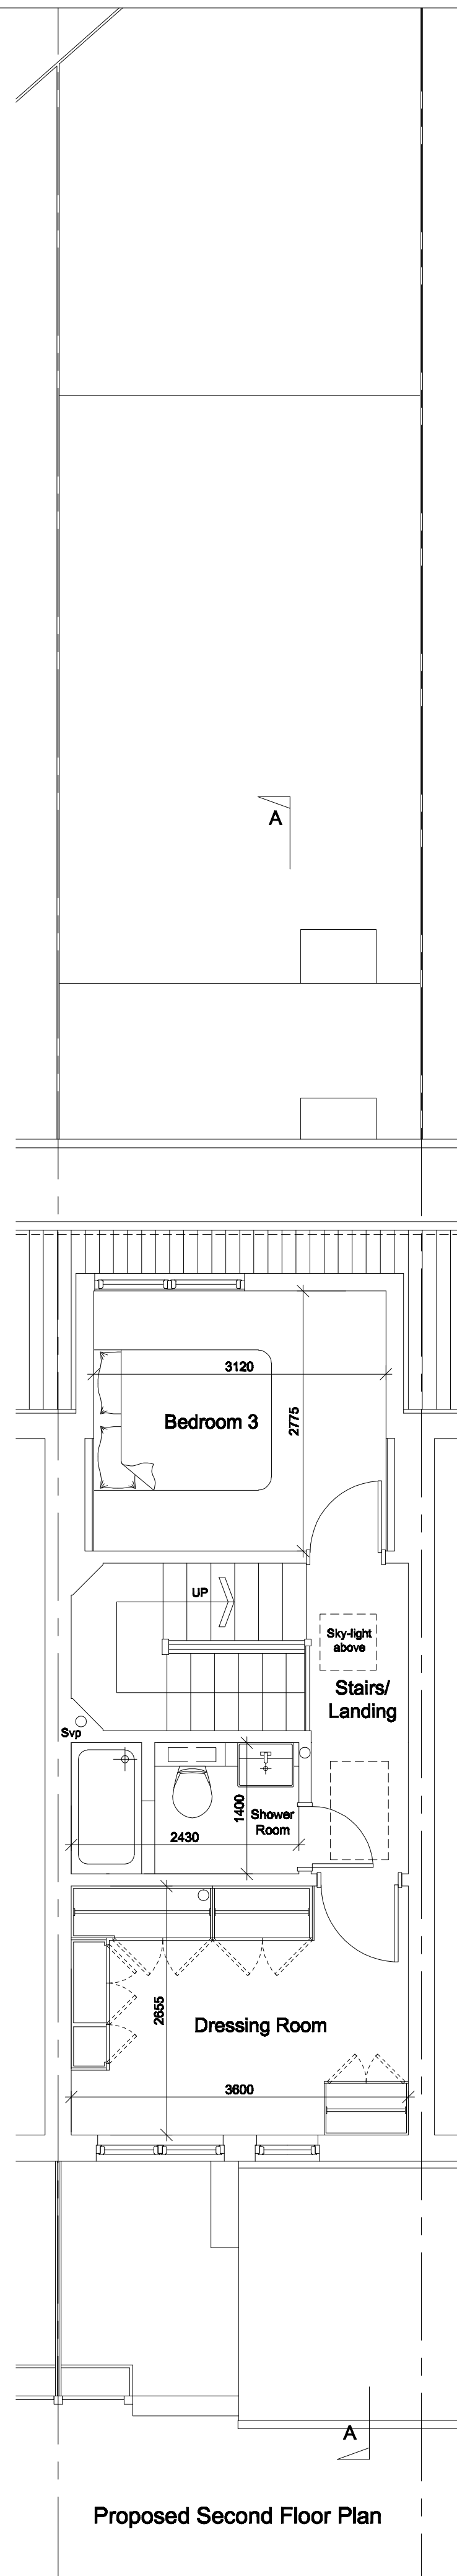
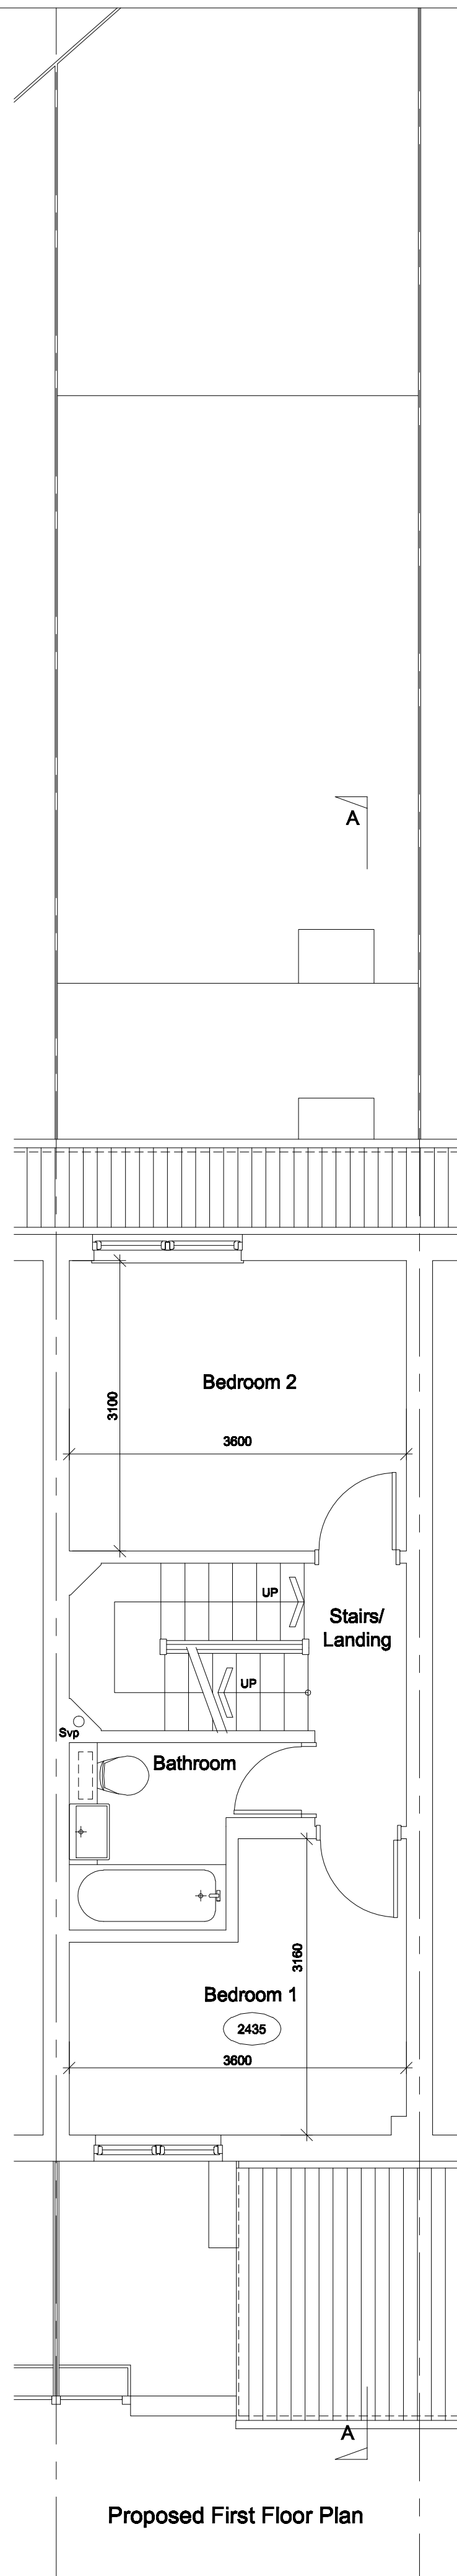


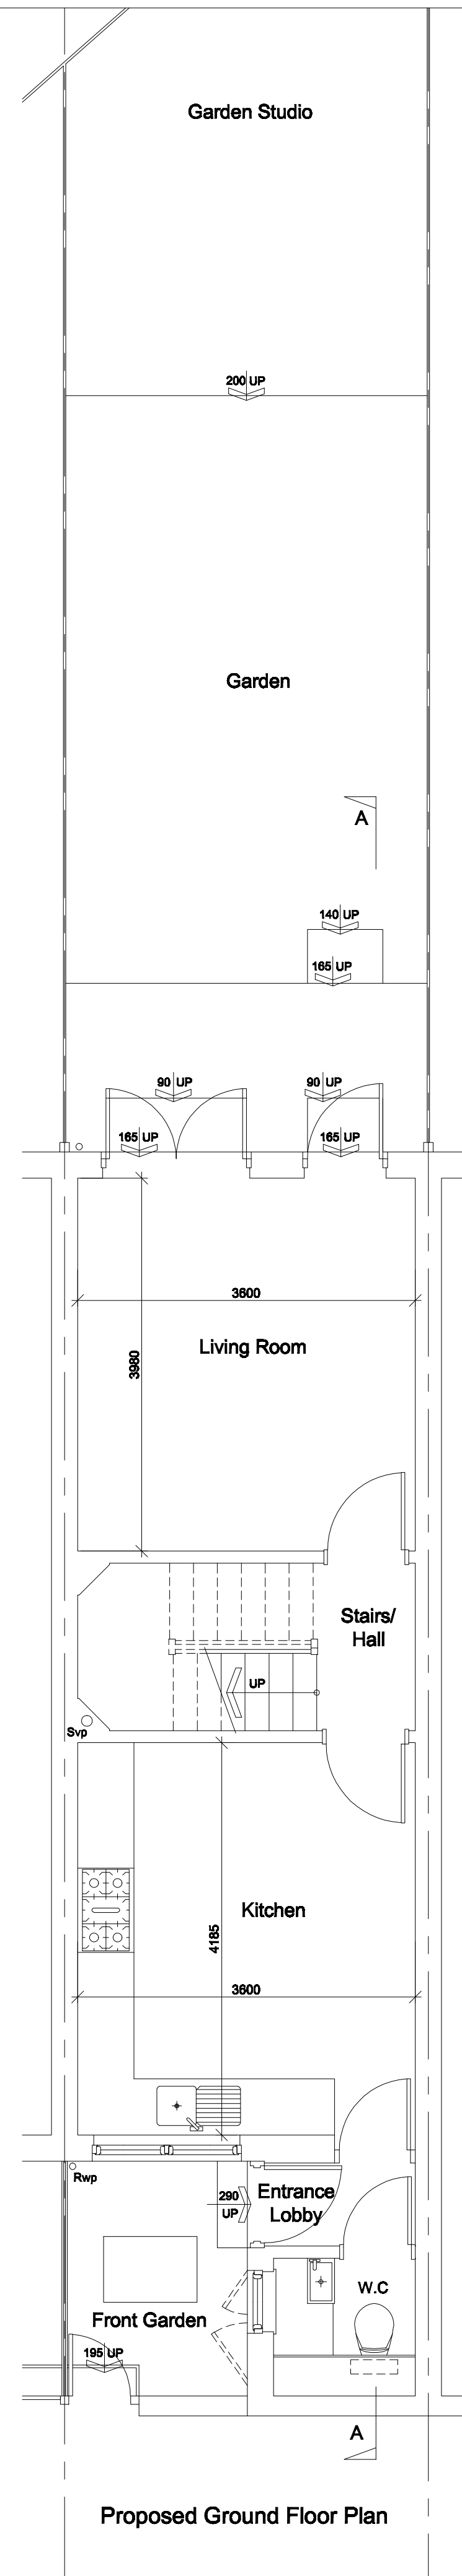

| No. | Notes.                                           |
|-----|--------------------------------------------------|
| 1.  | No dimensions shall be scaled from this drawing. |

| no. | revision | date. |
|-----|----------|-------|
|-----|----------|-------|

job: 8 Clarkson Row  
London NW1 7RA

dwg: PROPOSED FLOOR PLANS  
SECTION & ELEVATIONS

**MICHAEL MORENO**  
a r c h i t e c t u r e  
23 Radnor Road CF5 1RA  
Tel: 07455 964 655

|                            |                              |                      |
|----------------------------|------------------------------|----------------------|
| scale: 1:50@A1/100@A3      | drawn: MM                    | date: May 19         |
| job number<br><b>A1704</b> | drawing number<br><b>110</b> | revision<br><b>*</b> |