


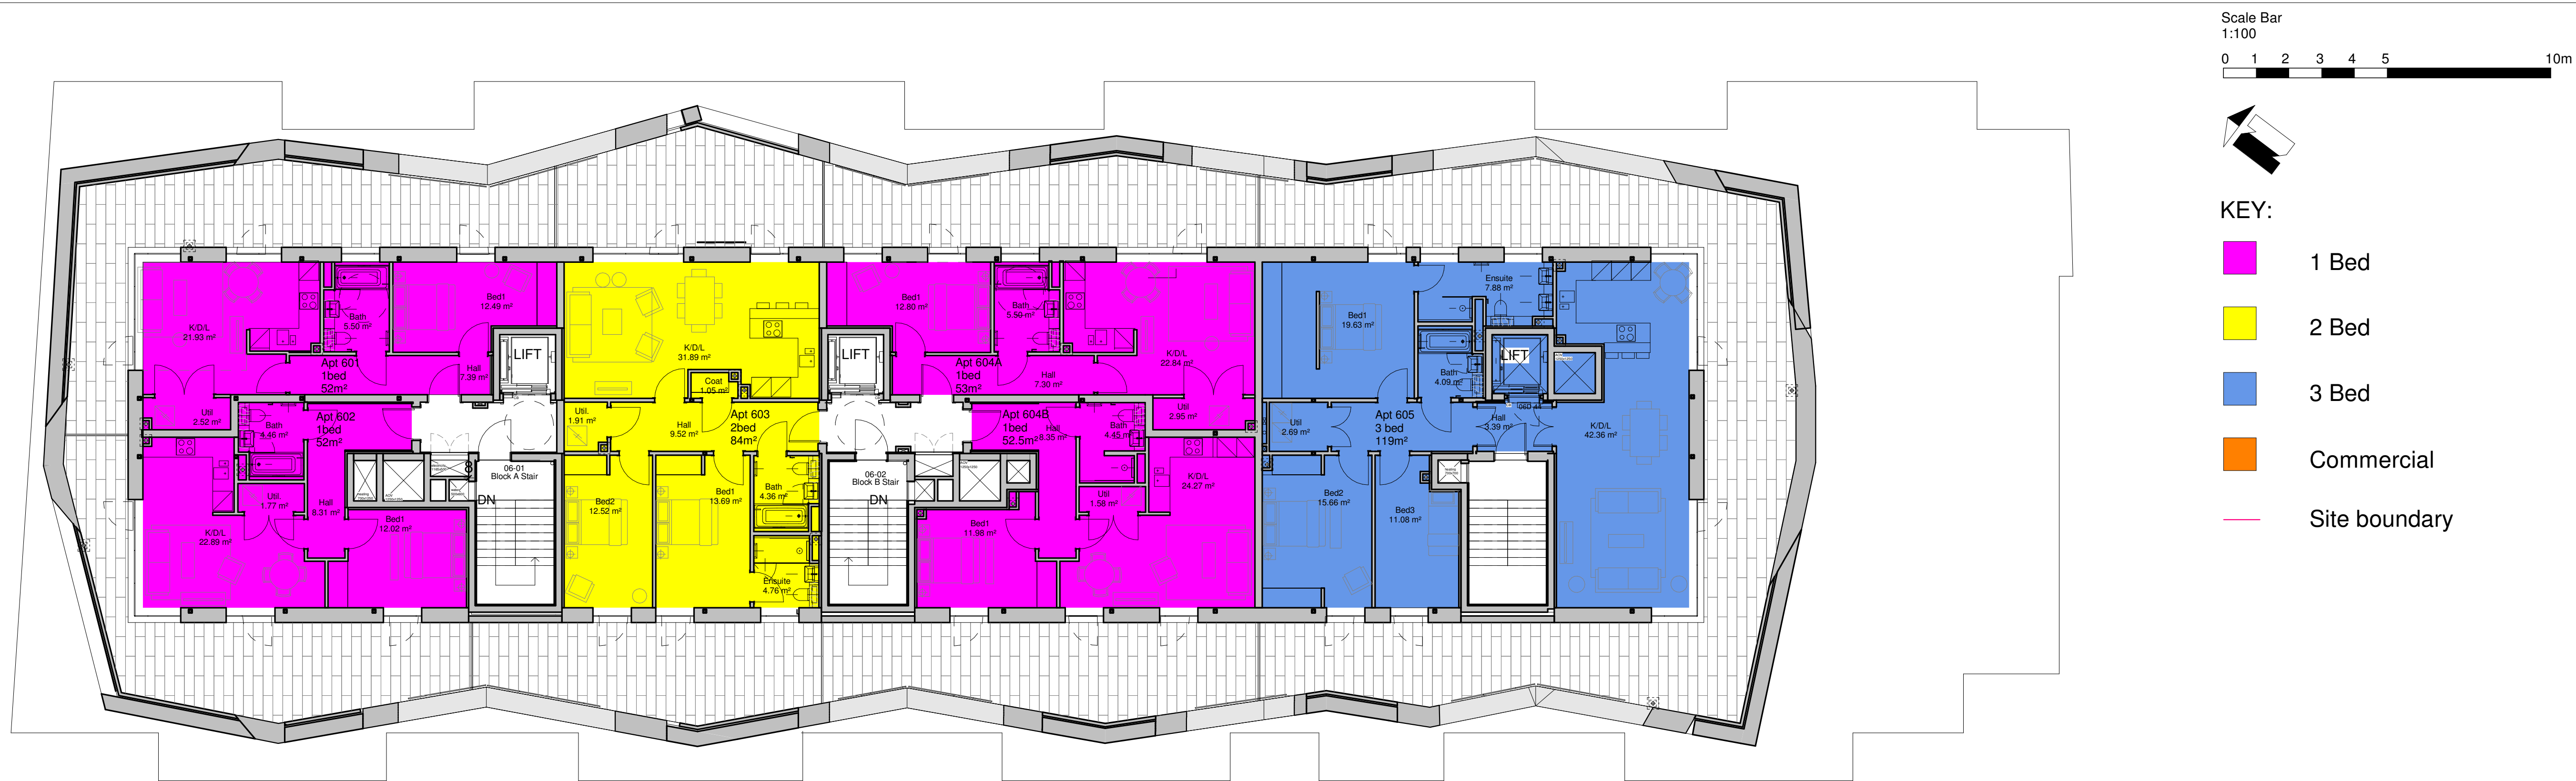

PLANNING

04/06/2019	Rev 01 Issued for Information Various Client changes	-
-	-	-
THIS DRAWING IS NOT TO BE SCALED. ONLY FIGURED DIMENSIONS ARE TO BE FOLLOWED (UNLESS THE DRAWING IS PART OF A PLANNING APPLICATION). CONTRACTORS ARE TO CHECK ALL DIMENSIONS BEFORE WORK COMMENCES, AND REFER ANY APPARENT DISCREPANCY TO THE ARCHITECT.		
THIS DRAWING IS THE SOLE PROPERTY OF CH ARCHITECTS / M/R PARTNERSHIP LIMITED, AND MAY NOT BE COPIED OR REPRODUCED IN ANY MANNER WHATSOEVER WITHOUT THE OWNERS WRITTEN CONSENT. (c) COPYRIGHT.		
PROJECT 254 Kilburn High Road, LONDON. NW6 2BS		
DRAWING Sixth Floor Plan		
 41-42 FOLEY STREET, LONDON W1W 7TS T: +40 (0) 207 233 2526 / +40(0) 207 631 5405 E: mail@ch-architects.com / info@mrpartnership.co.uk www.ch-architects.com / www.mrpartnership.co.uk		
DATE: 05/10/2017	SCALE: 1 : 100@A1	DRAWN: MT
DWG No: 20_206	REV. No: 01	
FILE: \\EIGER\RedirectedFolders\m\ajk\My Documents\360_Kilburn_Planning amendment.rvt		