

General Notes


1. Please note that information used to produce these drawings is based on measured survey supplied by others. Heritage Architecture can not be held responsible for any inaccuracies that September exist. Do not scale the drawings. All dimensions should be verified on site.

Legend

- Strip out
- Proposed works

NOTES:


All new doors to be traditional side-hung timber panelled doors

 

Project 363 West End Lane
Drawing Title Building Elevations
Rear Elevation as existing and as proposed
Drawing No 205 rev B
Date May 2019 Scale 1:50 @ A3




STEPHEN LEVRANT HERITAGE ARCHITECTURE
62 British Grove London NW4 2NL
E-mail: info@heritagearch.co.uk
T: 0208 748 5001
F: 0208 748 4992

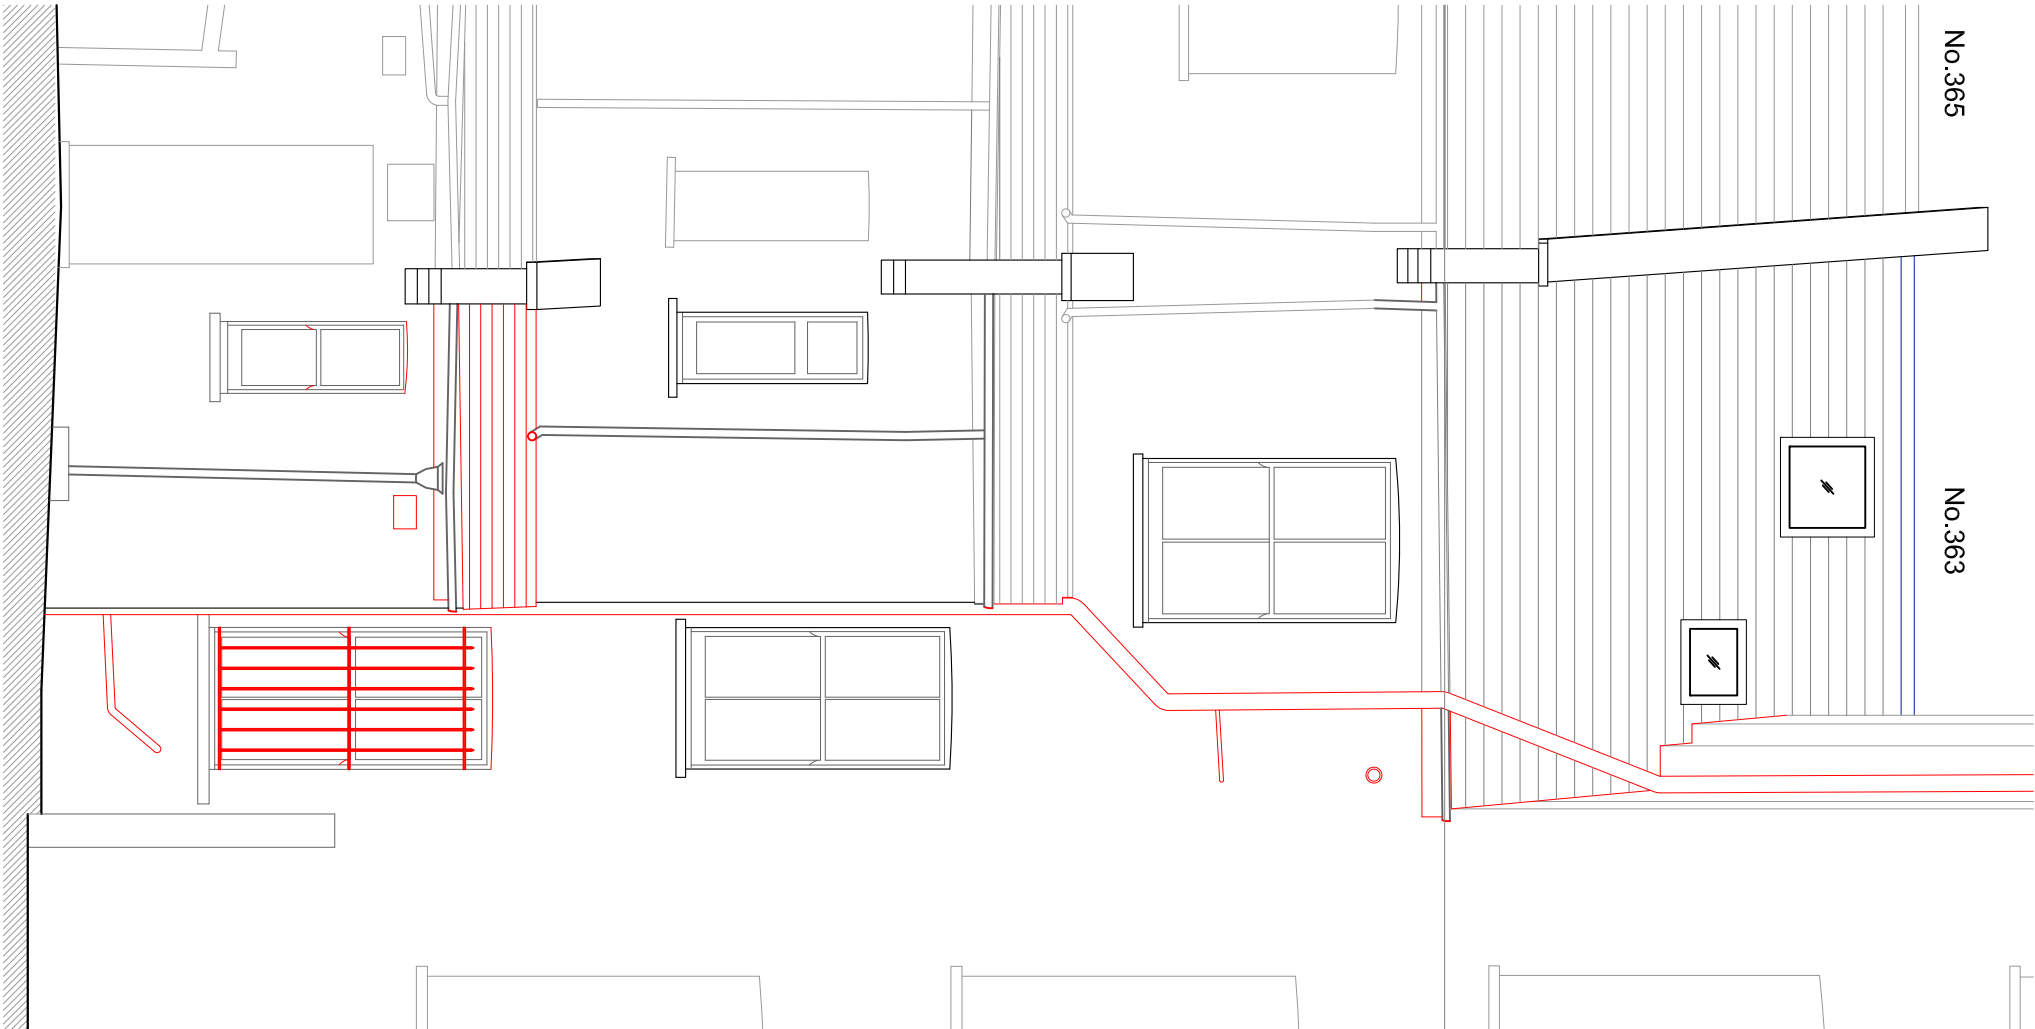

01 REAR ELEVATION AS EXISTING

205 1:50 @ A3

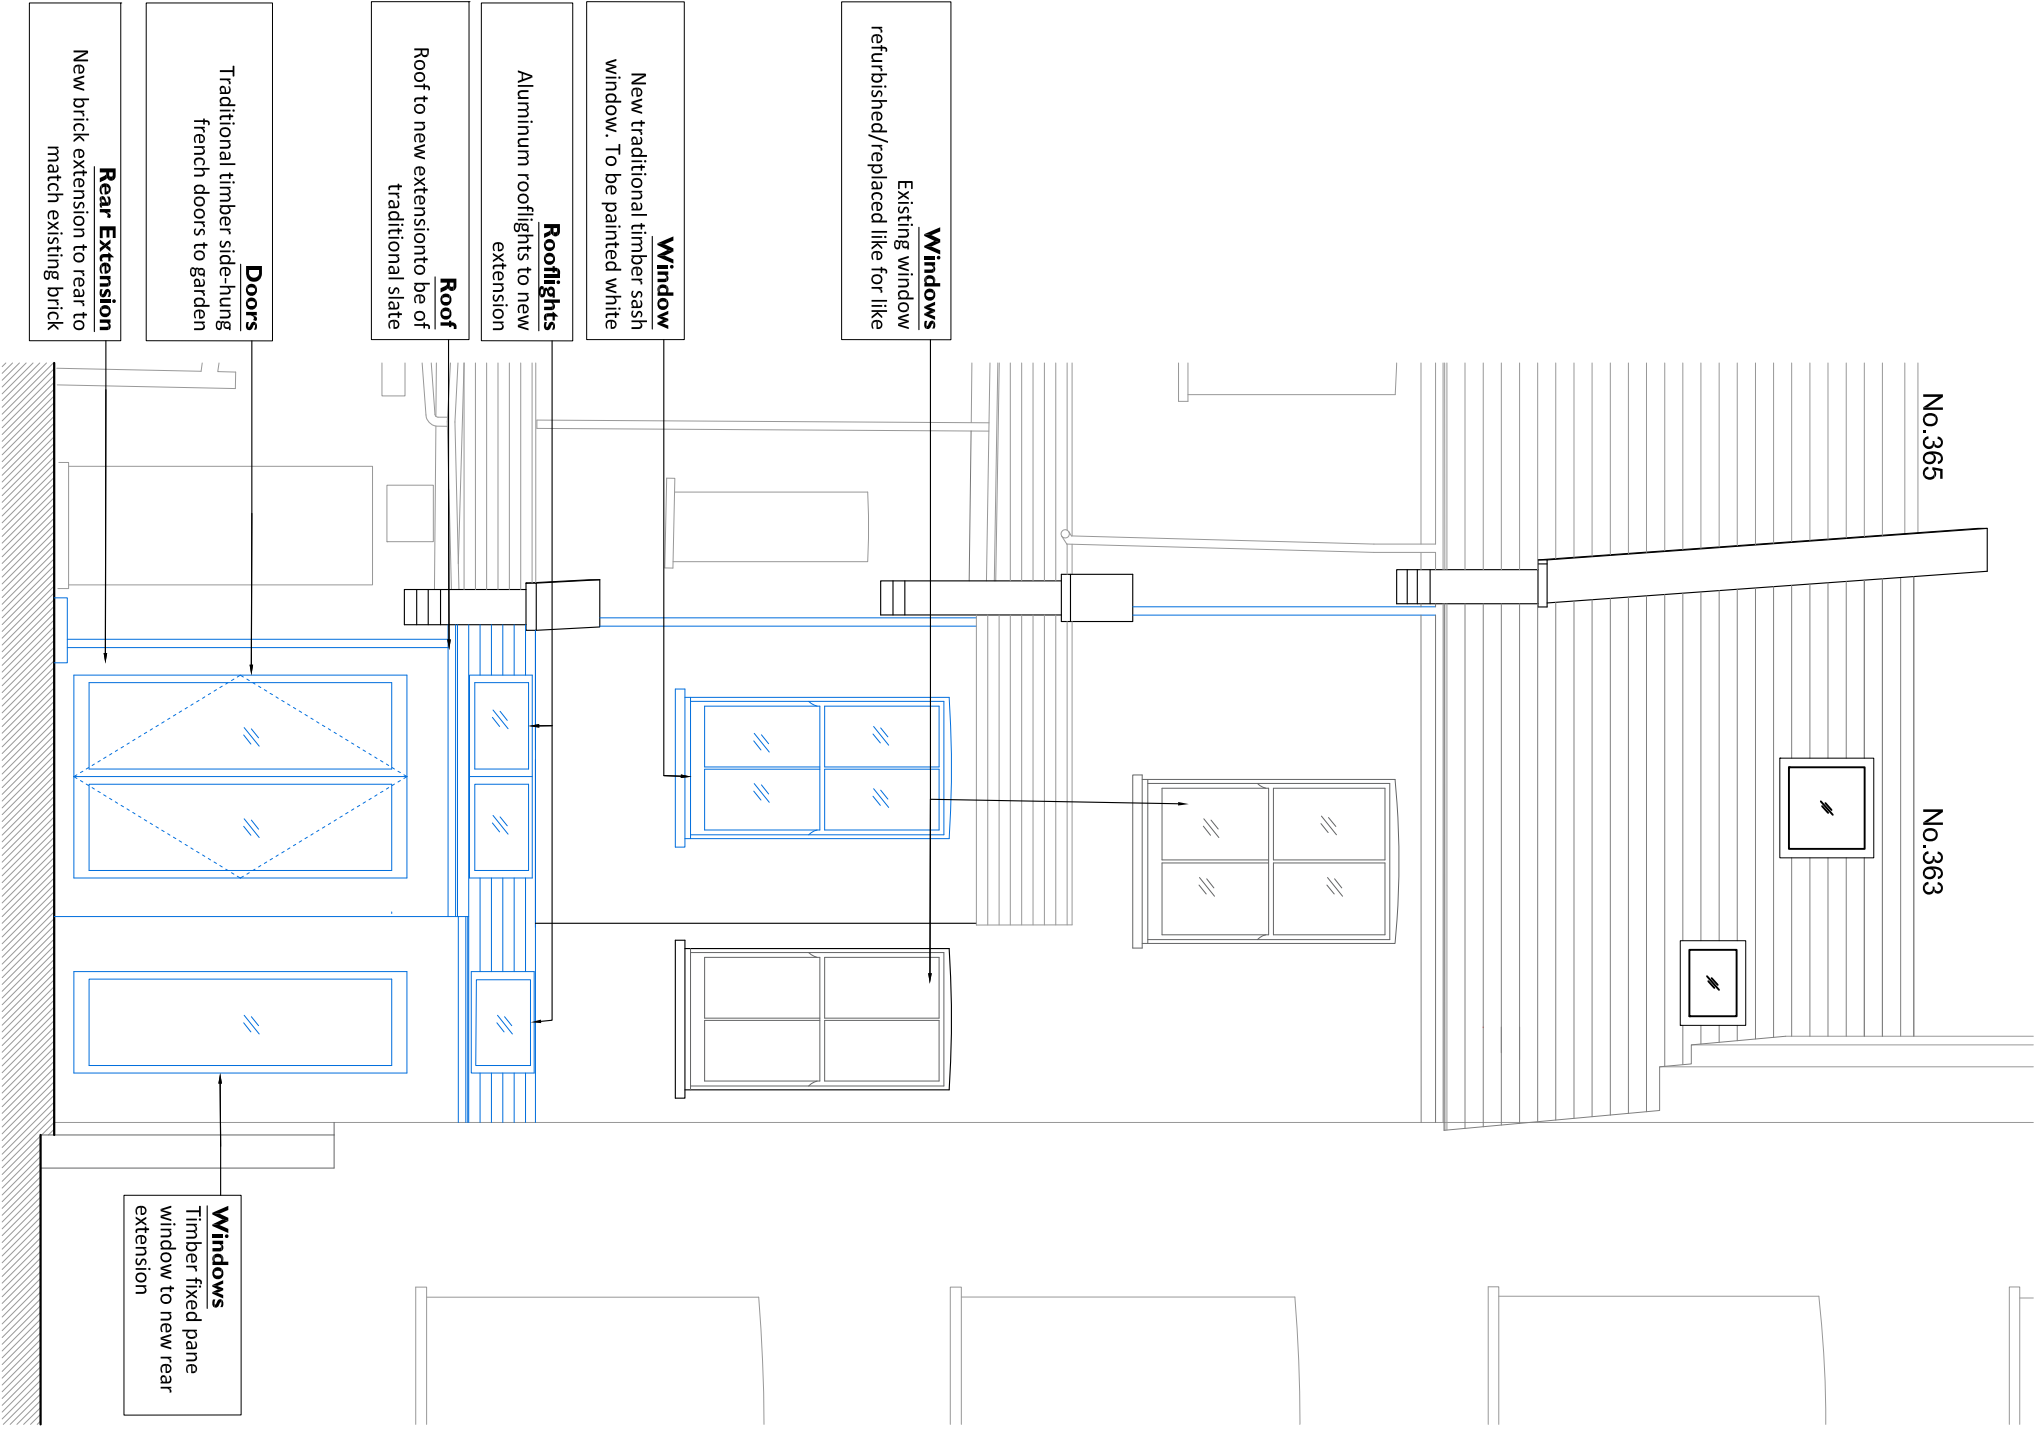

02 REAR ELEVATION AS PROPOSED

205 1:50 @ A3