
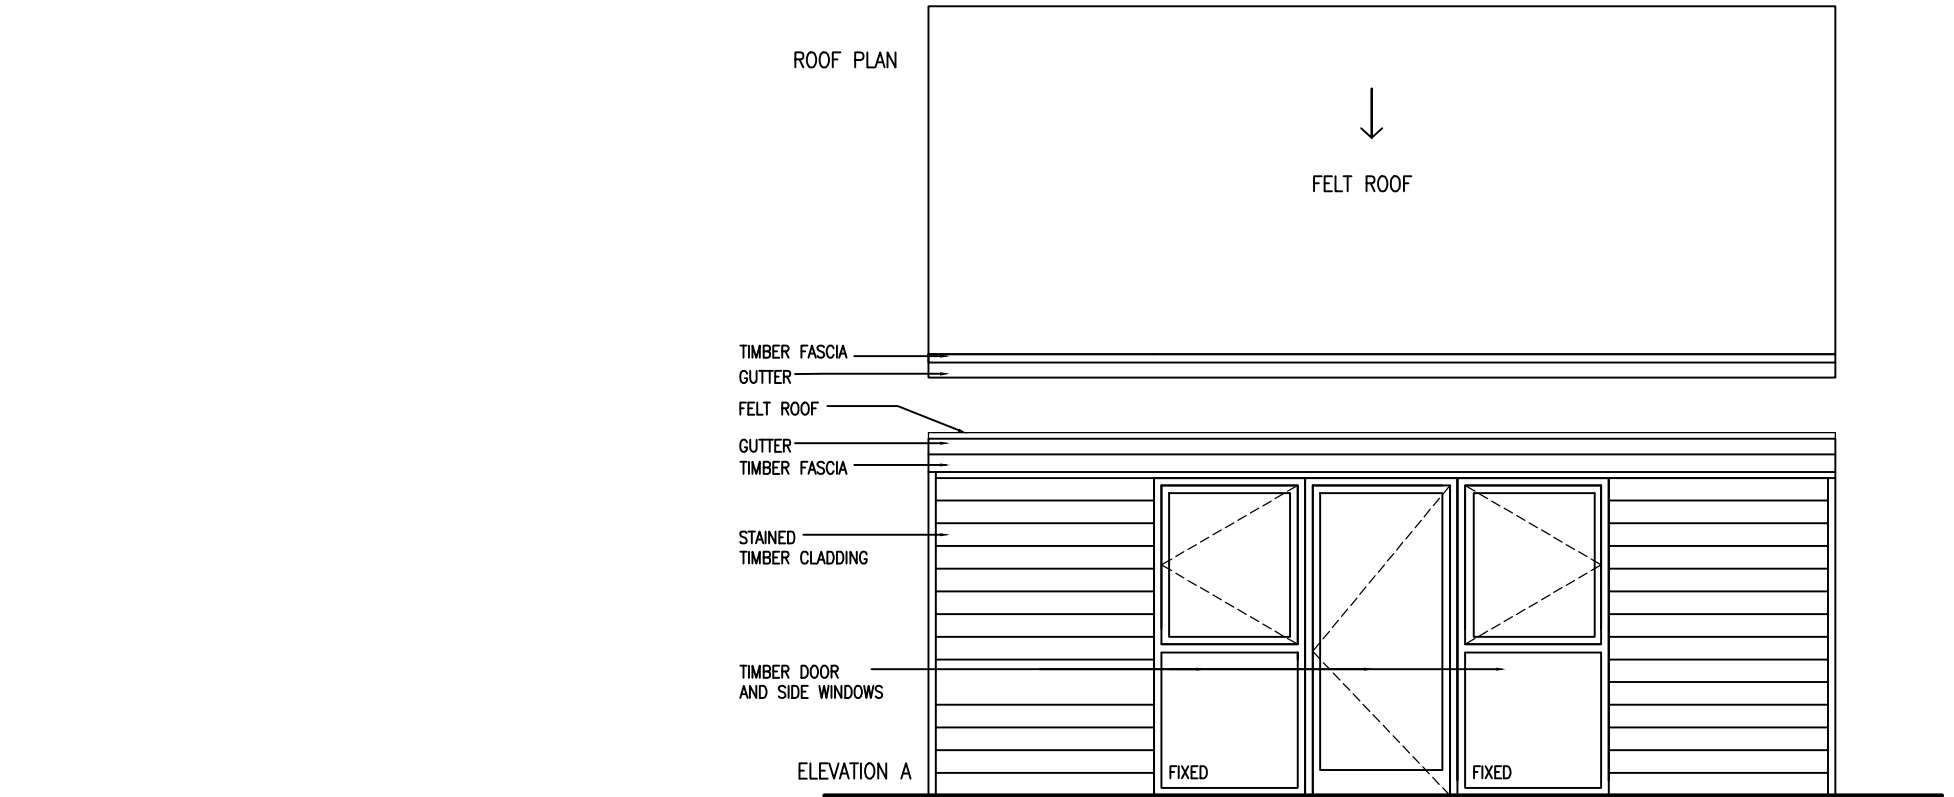


NOTES:

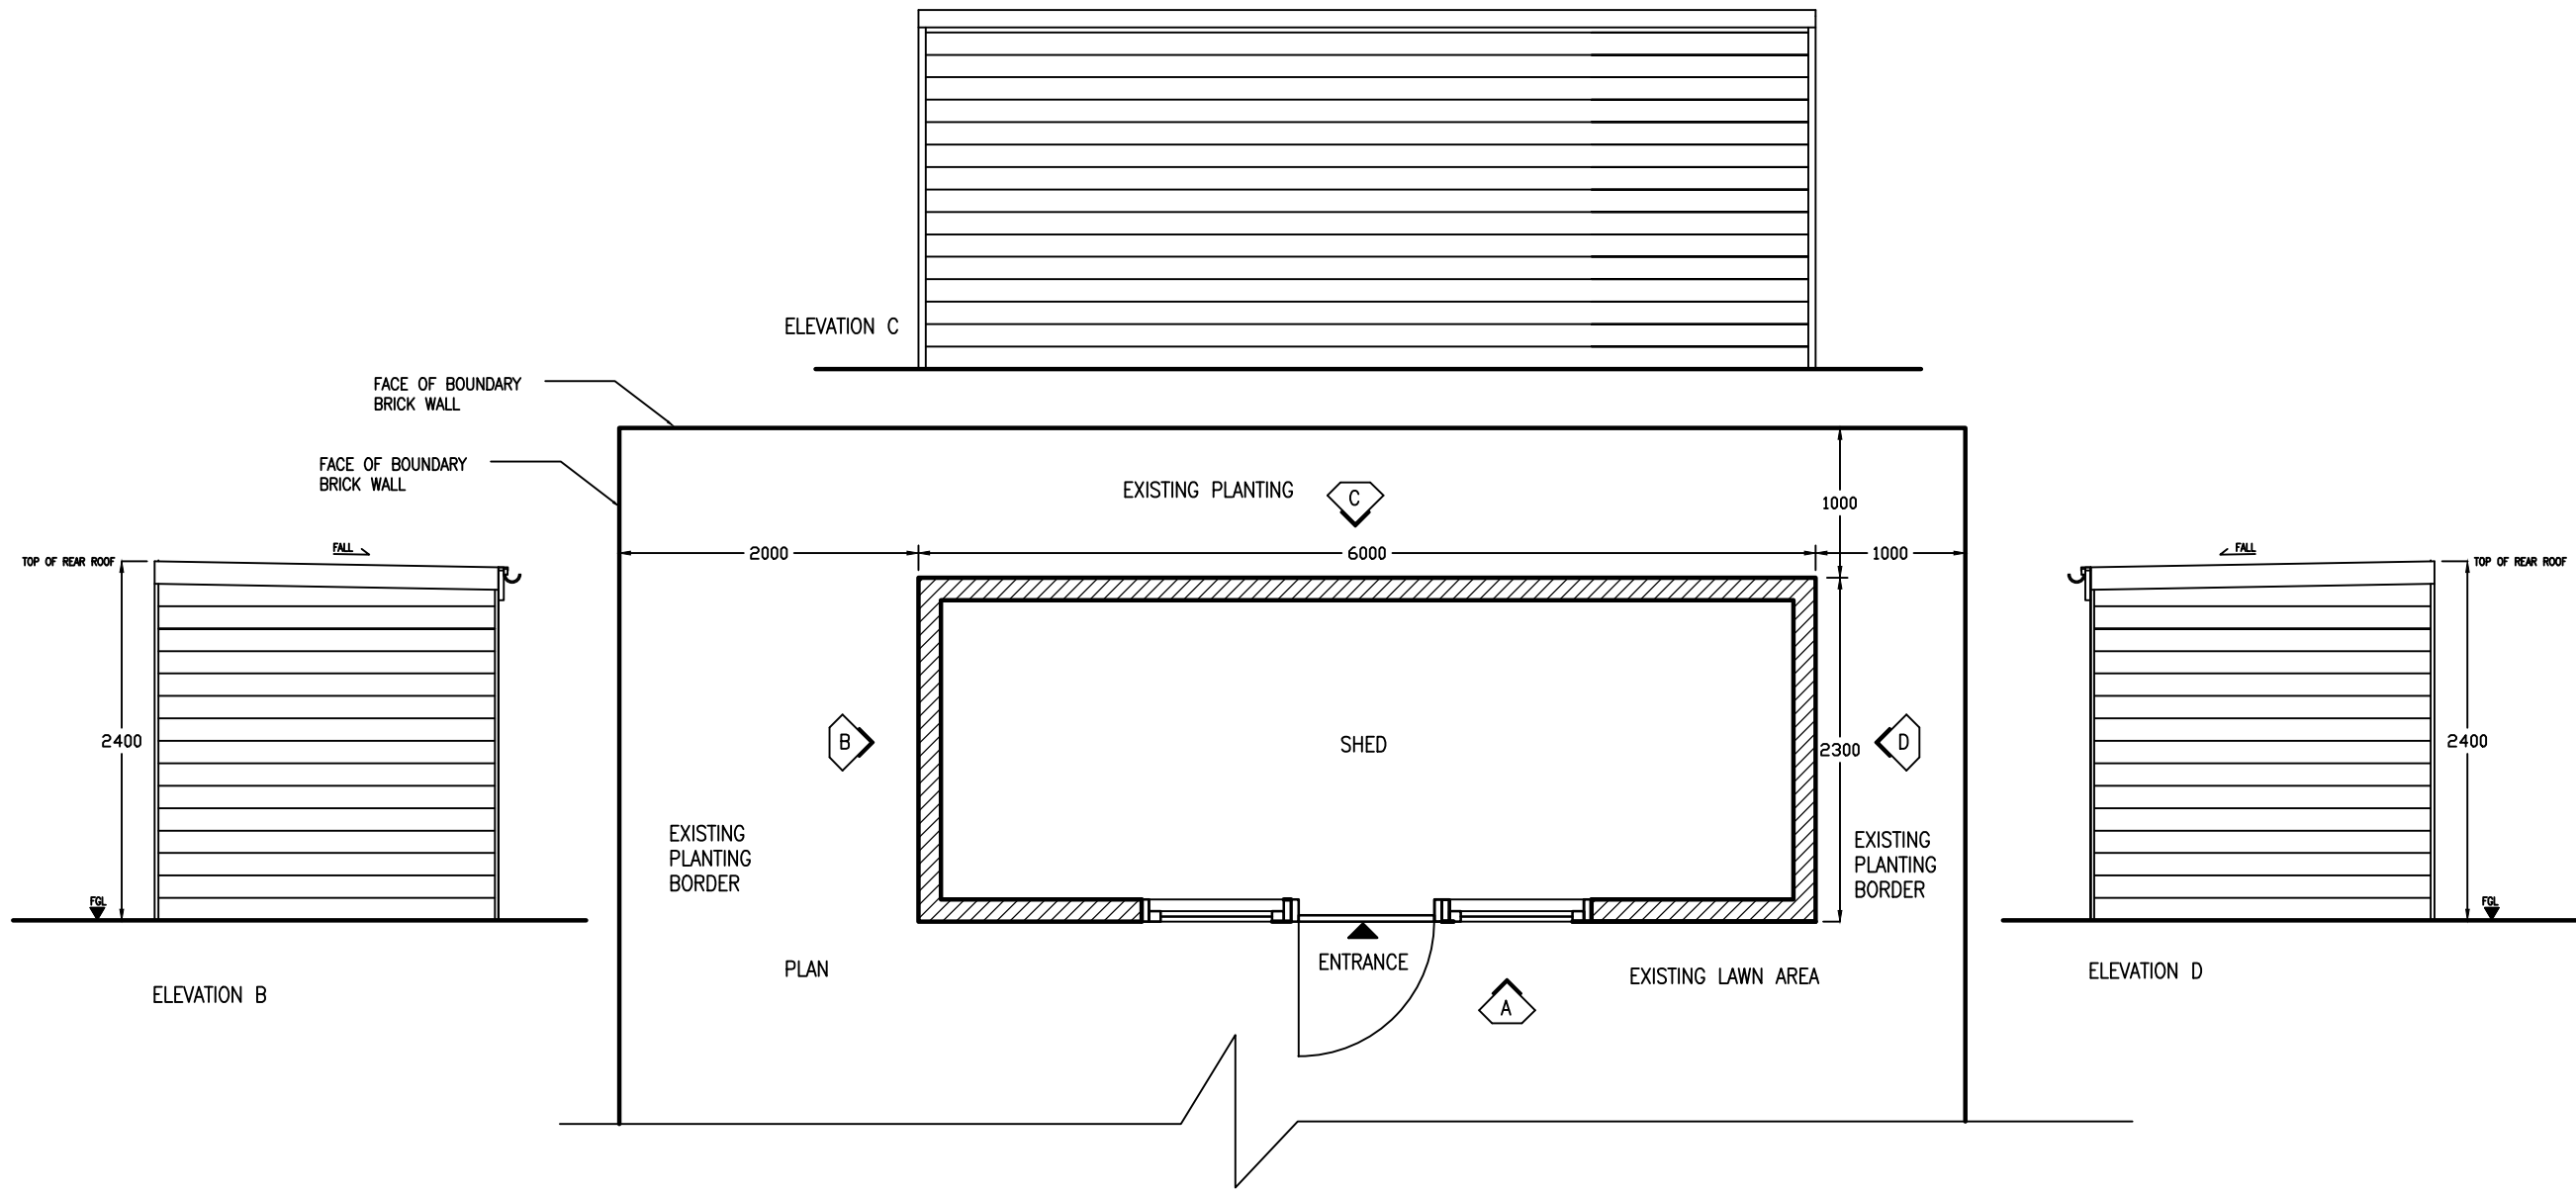

29-05-19	ROOF PLAN ADDED	A
----------	-----------------	---

DATE	REVISIONS	REV

THIS DRAWING IS THE COPYRIGHT OF THE ARCHITECT AND SHOULD NOT BE REPRODUCED WITHOUT WRITTEN CONSENT. DO NOT SCALE FROM THIS DRAWING. ONLY FIGURED DIMENSIONS SHOULD BE REFERRED TO. ANY DISCREPANCIES SHOULD BE REPORTED TO THE ARCHITECT IMMEDIATELY.

PROJECT
13 BELSIZE CRESCENT
LONDON
NW3 5QY

DRAWING
PROPOSED SHED
PLAN AND ELEVATIONS

DATE MAY'19	transformation ARCHITECTS	
DELT. EC	45 LANCASTER GROVE LONDON NW3 4HB TEL: 020 7424 0122 FAX: 020 7424 0133 e-mail: transformation@ukonline.co.uk	
COMPUTER 2071		
SCALE 1:50	DWG. No. 2071-013	REV. No. A