


H. Batten
Meell
Case 691

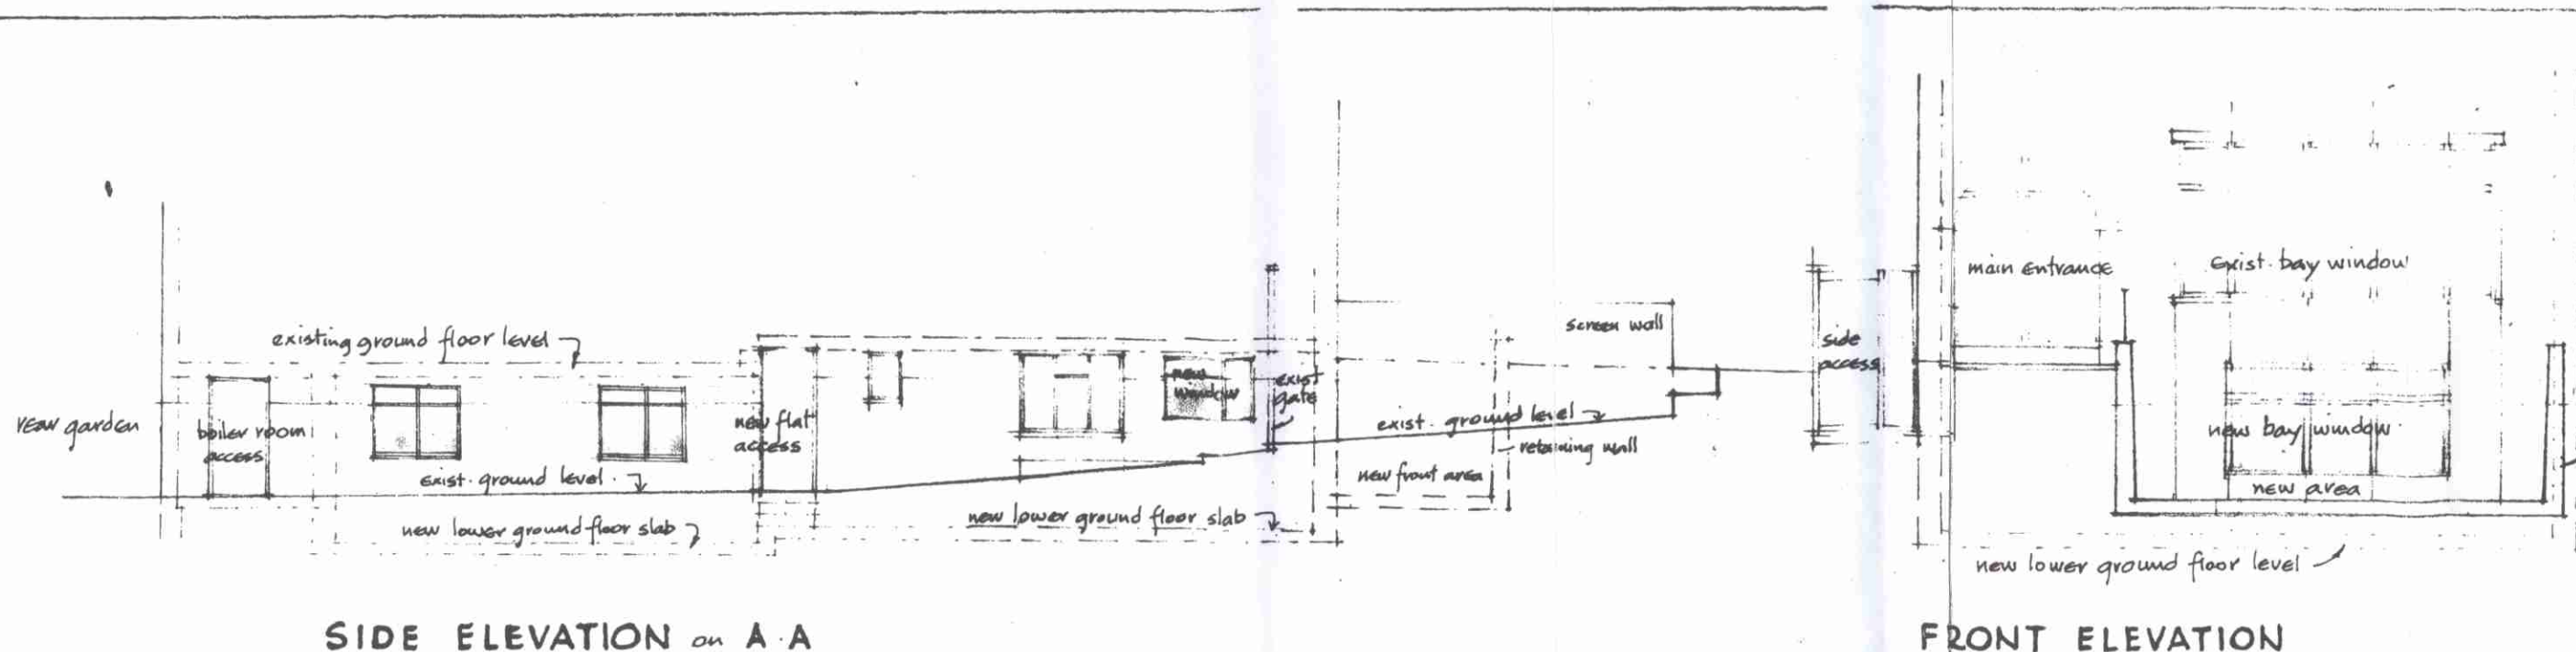


SIDE ELEVATION on A-A


FRONT ELEVATION

LONDON BOROUGH OF CAMDEN
TOWN AND COUNTRY PLANNING ACTS
12 JAN 2000
PLANS APPROVED
ON BEHALF OF THE COUNCIL


P9902955W

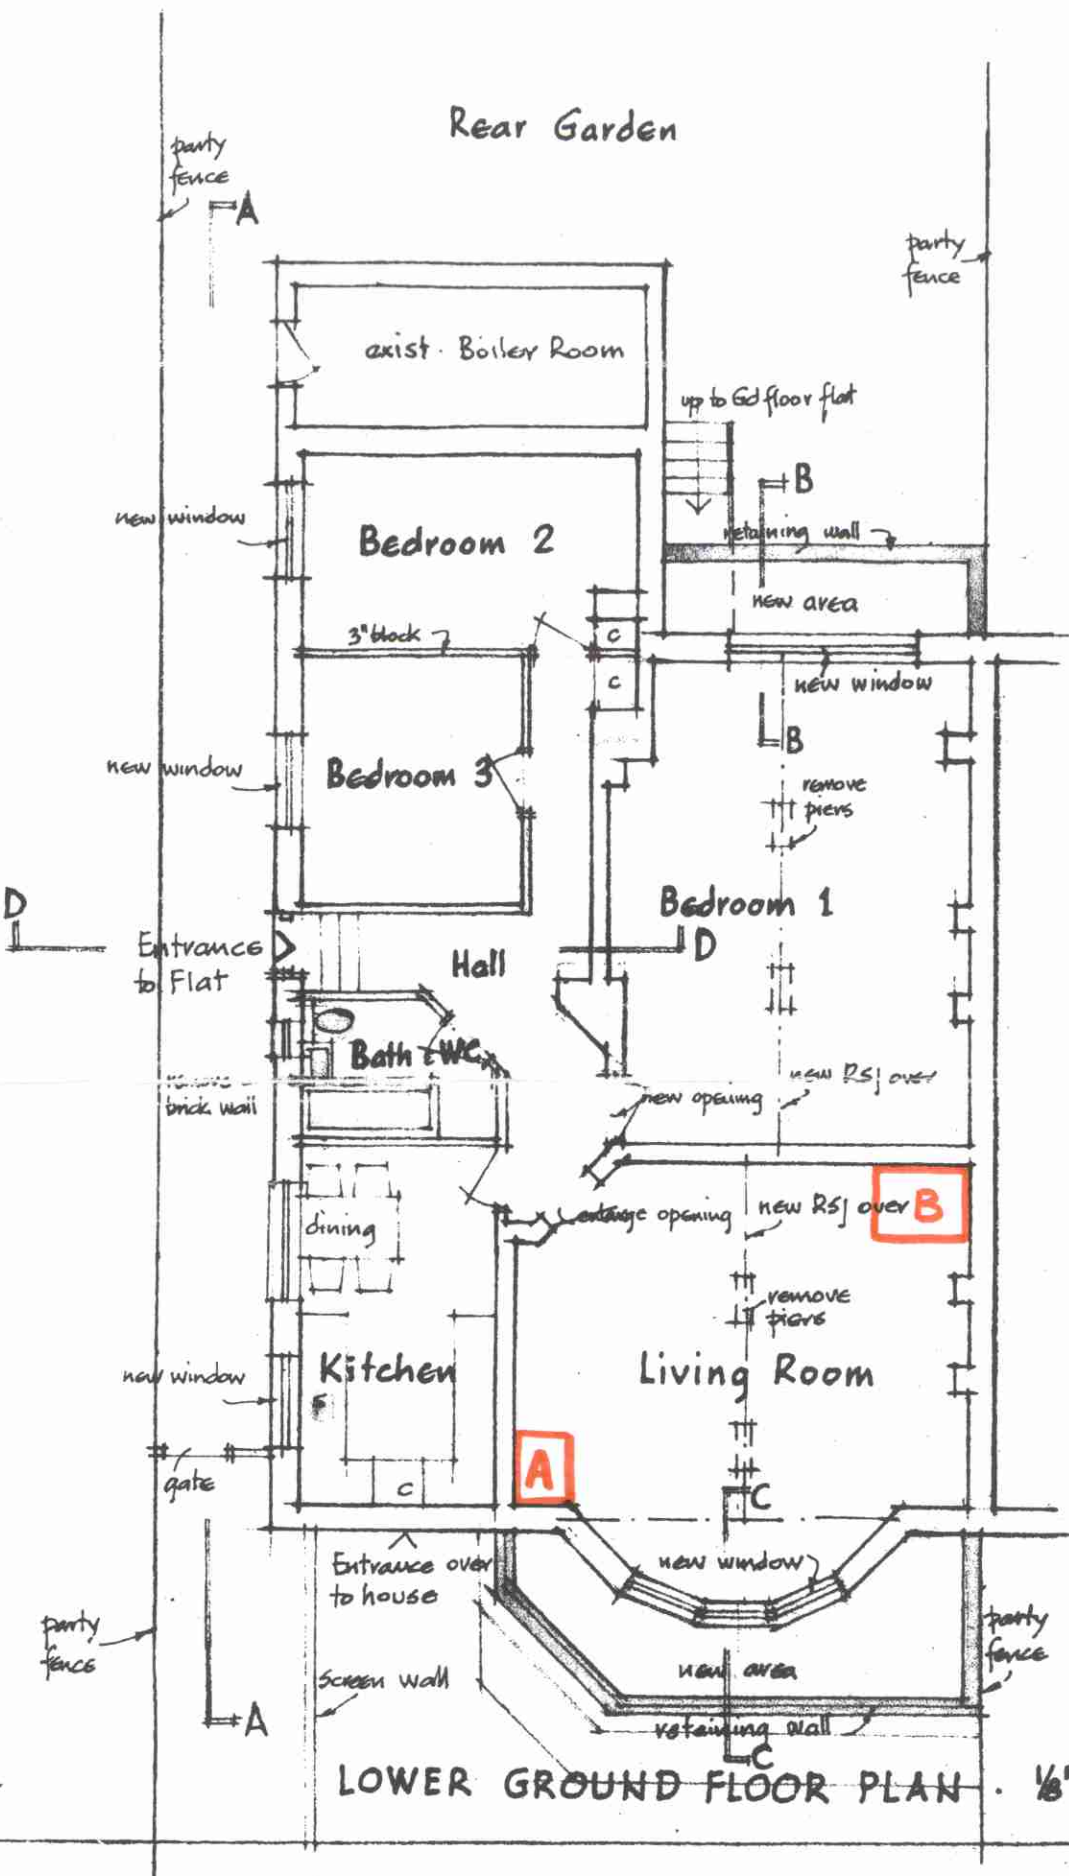

LOWER GROUND FLOOR PLAN - 1/8" scale

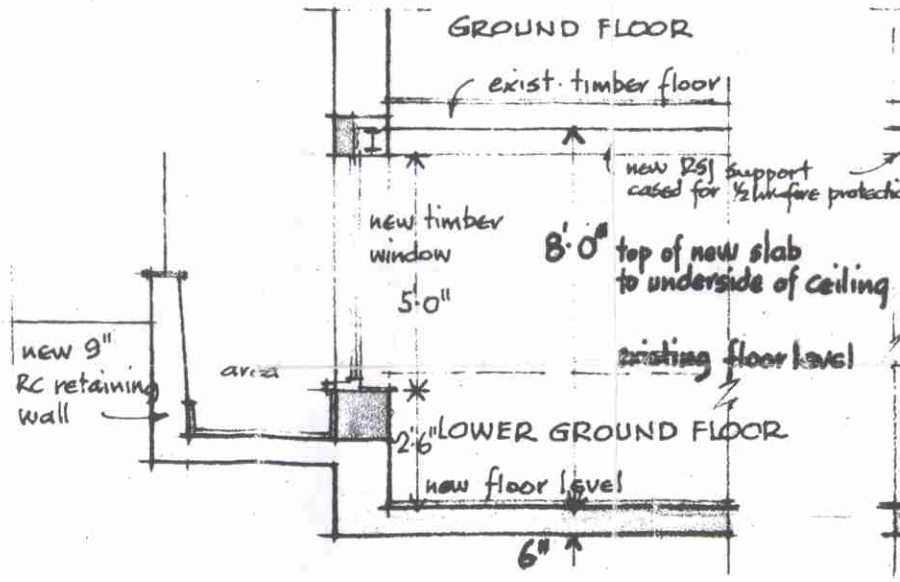


SECTION B-B

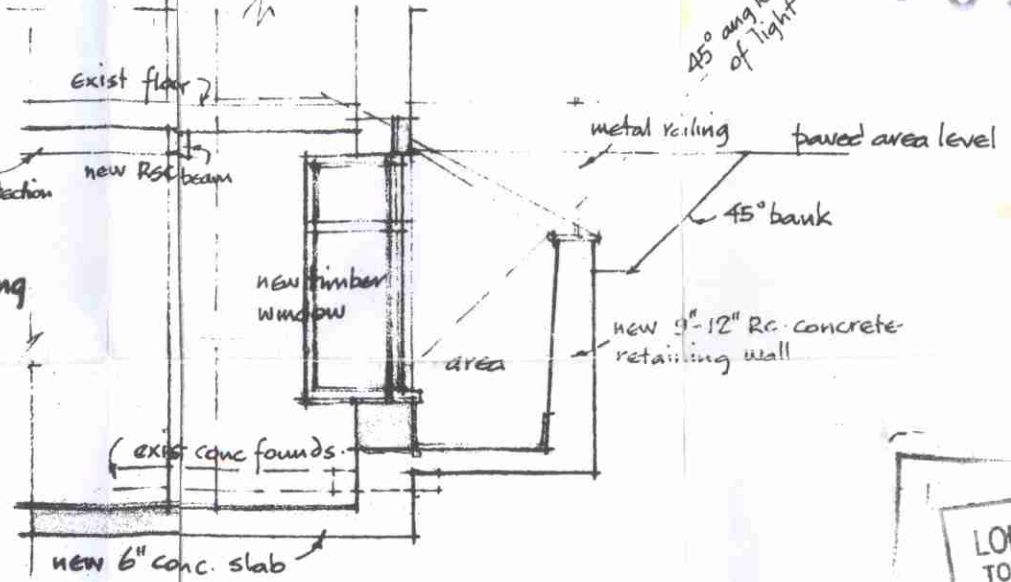


SECTION C-C 1/4" scale

LONDON BOROUGH OF CAMDEN
TOWN AND COUNTRY PLANNING ACTS
27 OCT 1981
PLANS APPROVED
ON BEHALF OF THE COUNCIL

LONDON BOROUGH OF CAMDEN
TOWN AND COUNTRY PLANNING ACTS
23 NOV 1989
PLANS APPROVED
ON BEHALF OF THE COUNCIL

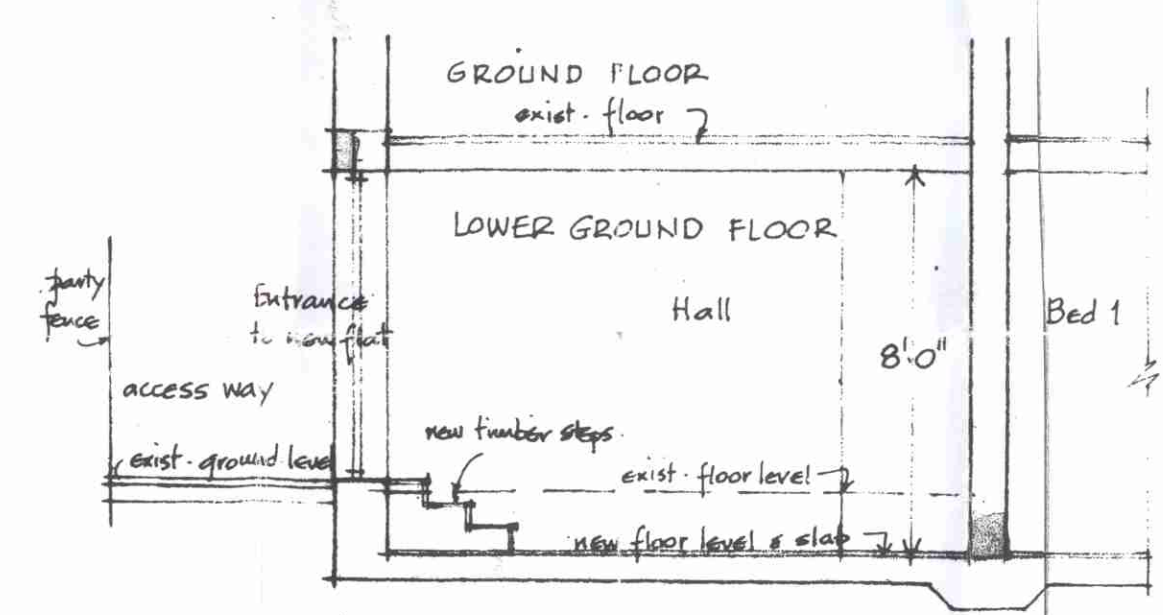

SECTION D-D 1/4" scale

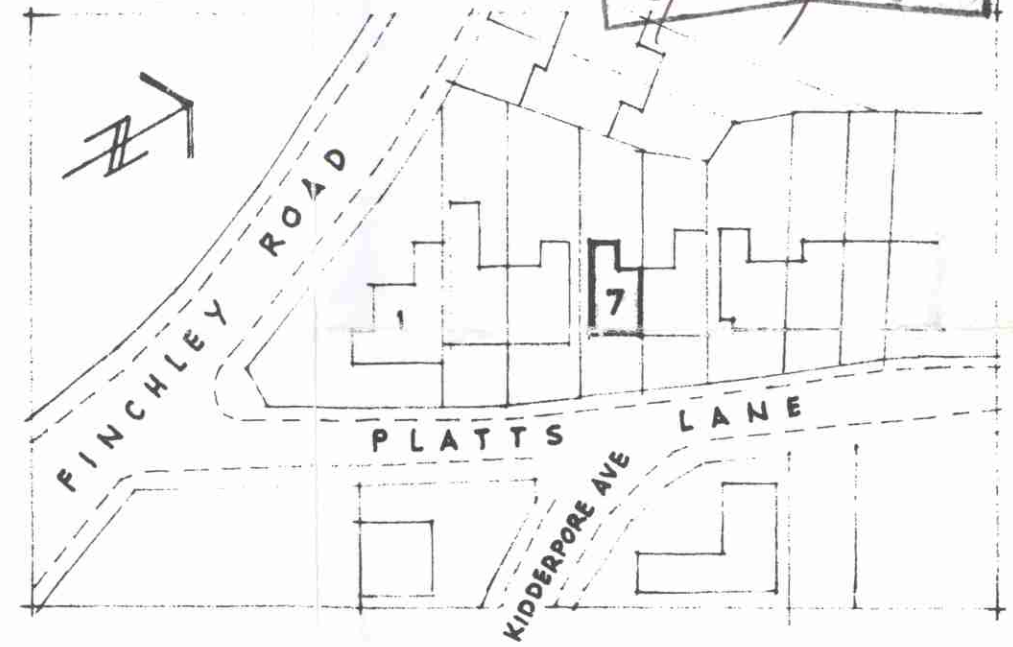

BLOCK PLAN - Scale - 1:1250

CTP/E4/3/10/32773.

PROPOSED ALTERATIONS & PROVISION
OF NEW FLAT - LOWER GROUND FLOOR -
Nº 7 - PLATTS LANE - N.W.3

DRG. Nº 810/2
Scales: 1/8" = 1/4" = 1'0"
Date - July 1981

I. MARKHAM A.R.I.B.A.
298 West End Lane - NW6
Phone - 435.1789