



WINCHESTER ROAD

FELLOWS ROAD

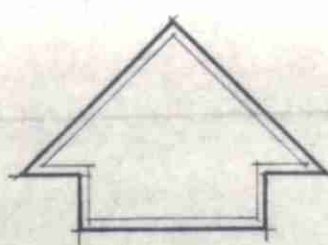


existing trees to be retained wherever possible

PLAN Scale 1/8" to 1'0"

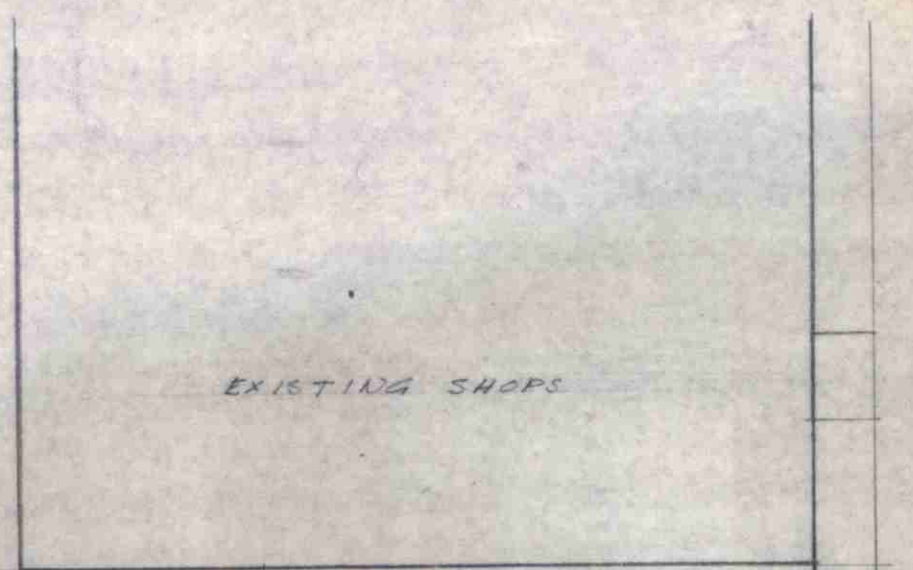

CIVIC CENTRE


SITE PLAN Scale 1/32" to 1'0"

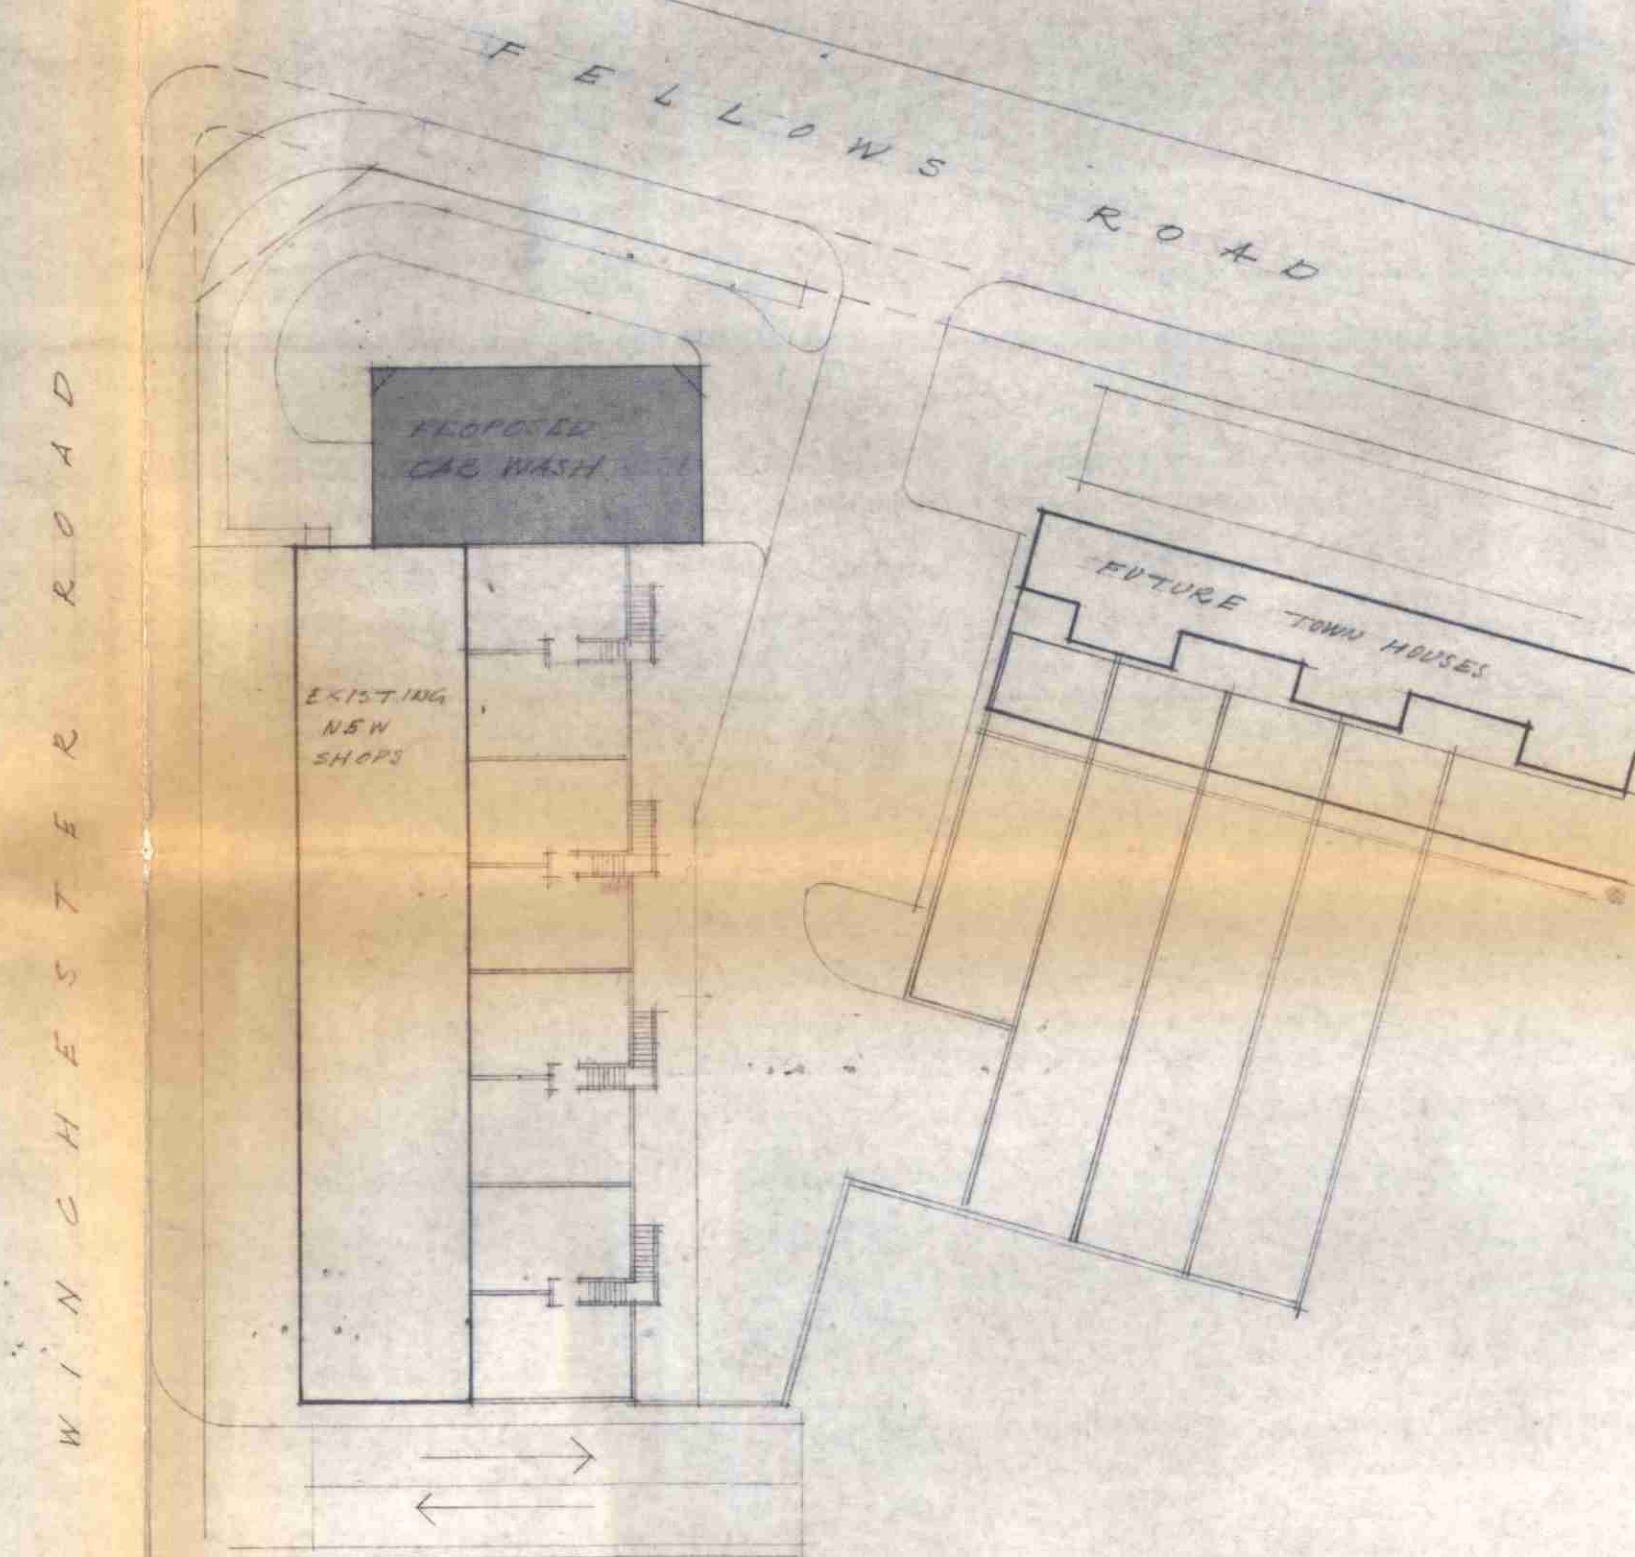


PROPOSED CAR WASH

EXISTING NEW SHOPS


FUTURE TOWN HOUSES

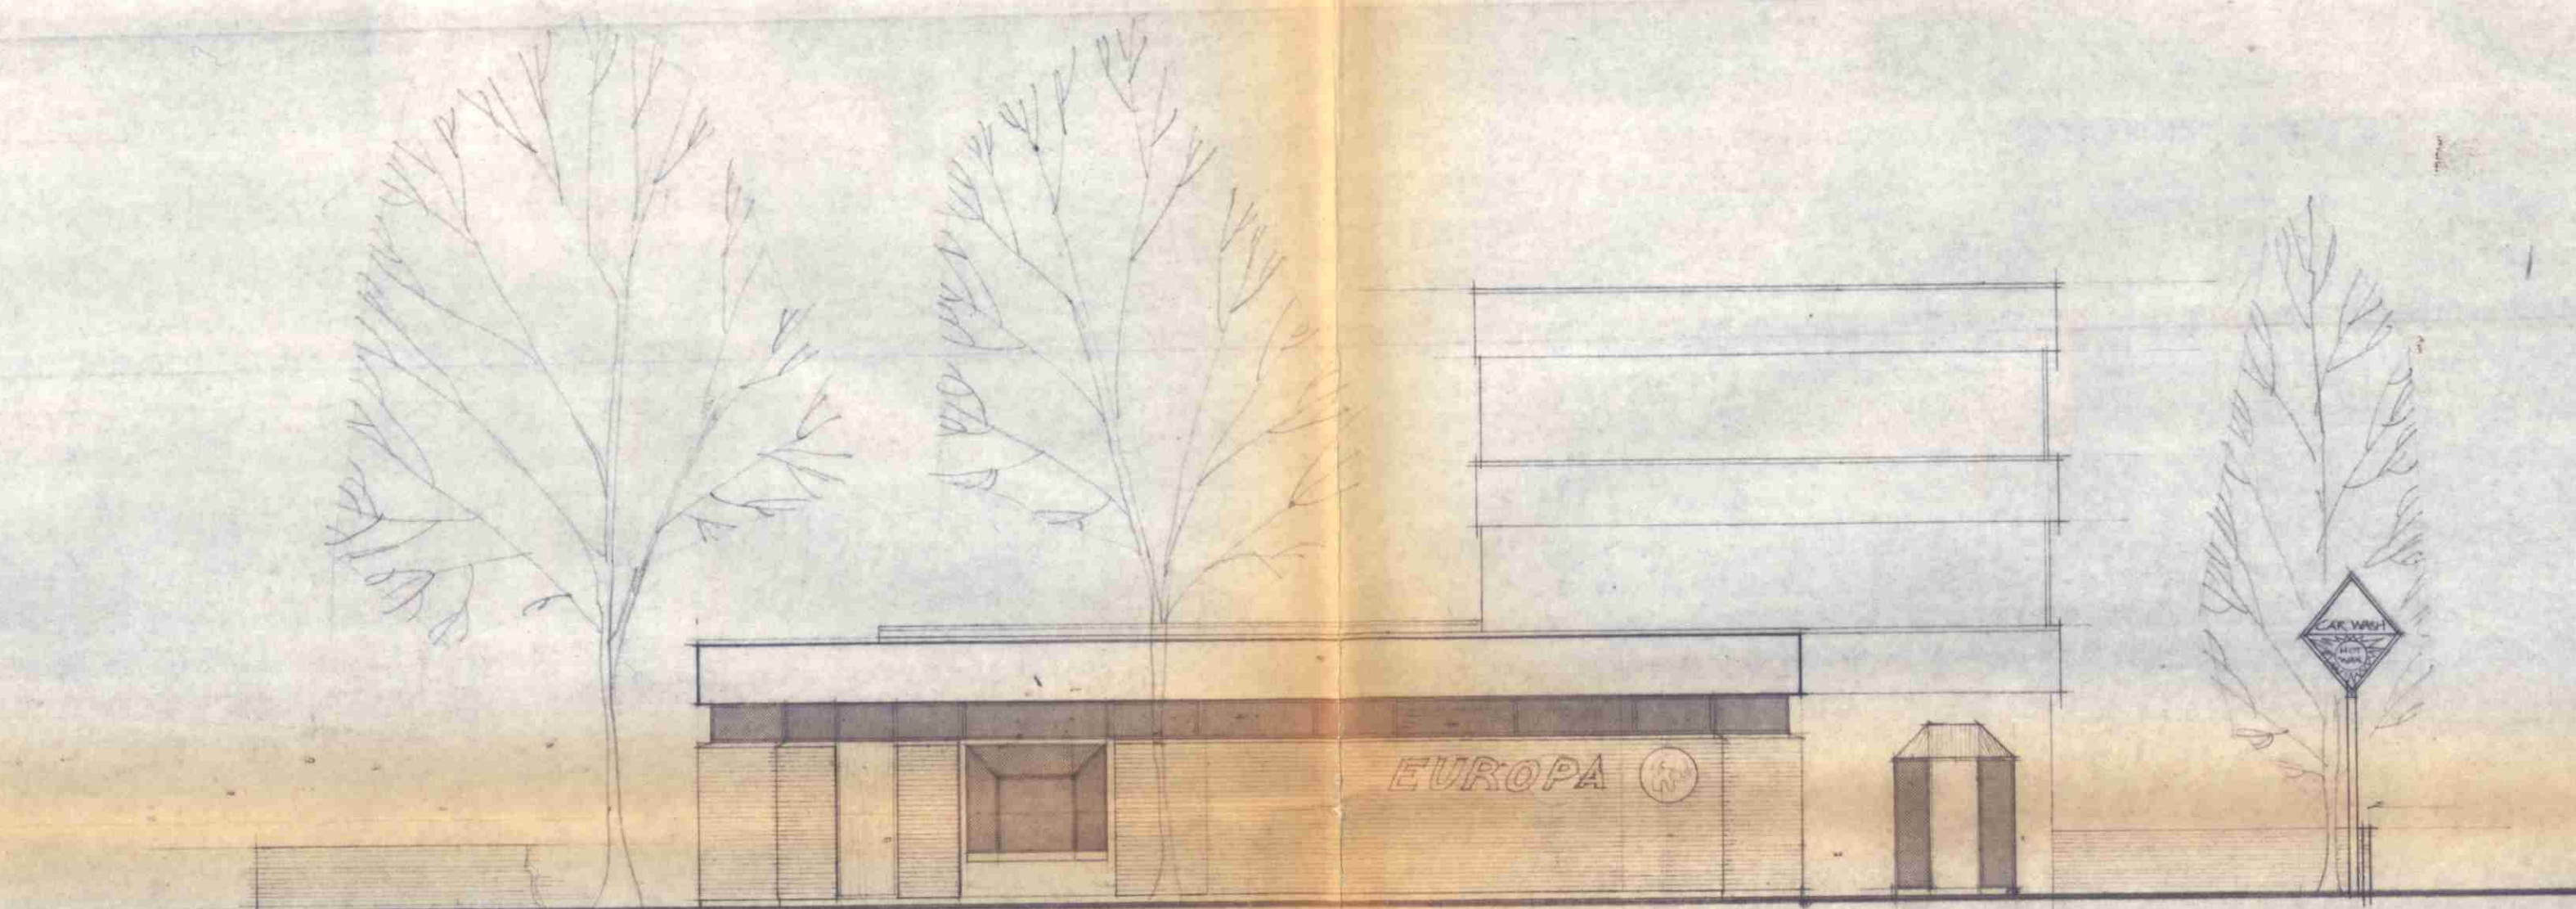


ELEVATION TO FELLOWS ROAD

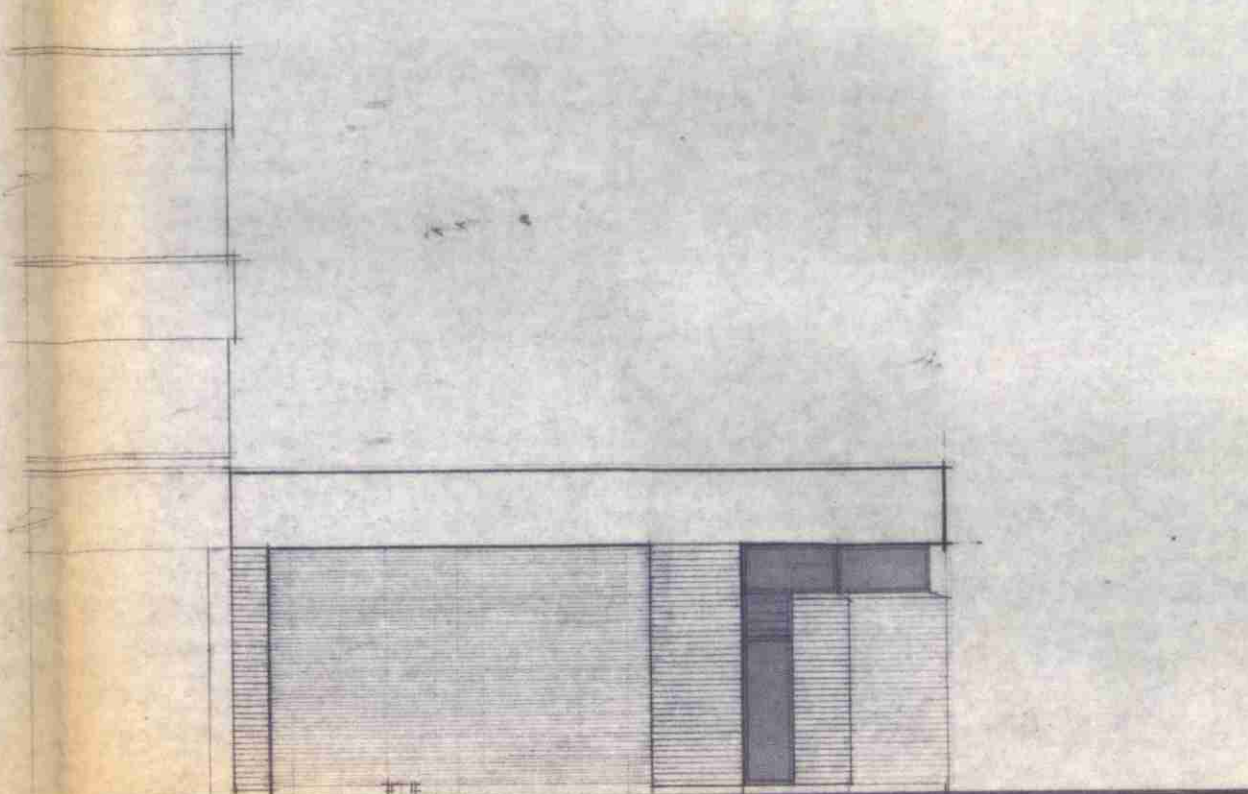


ELEVATION TO REAR ACCESS ROAD

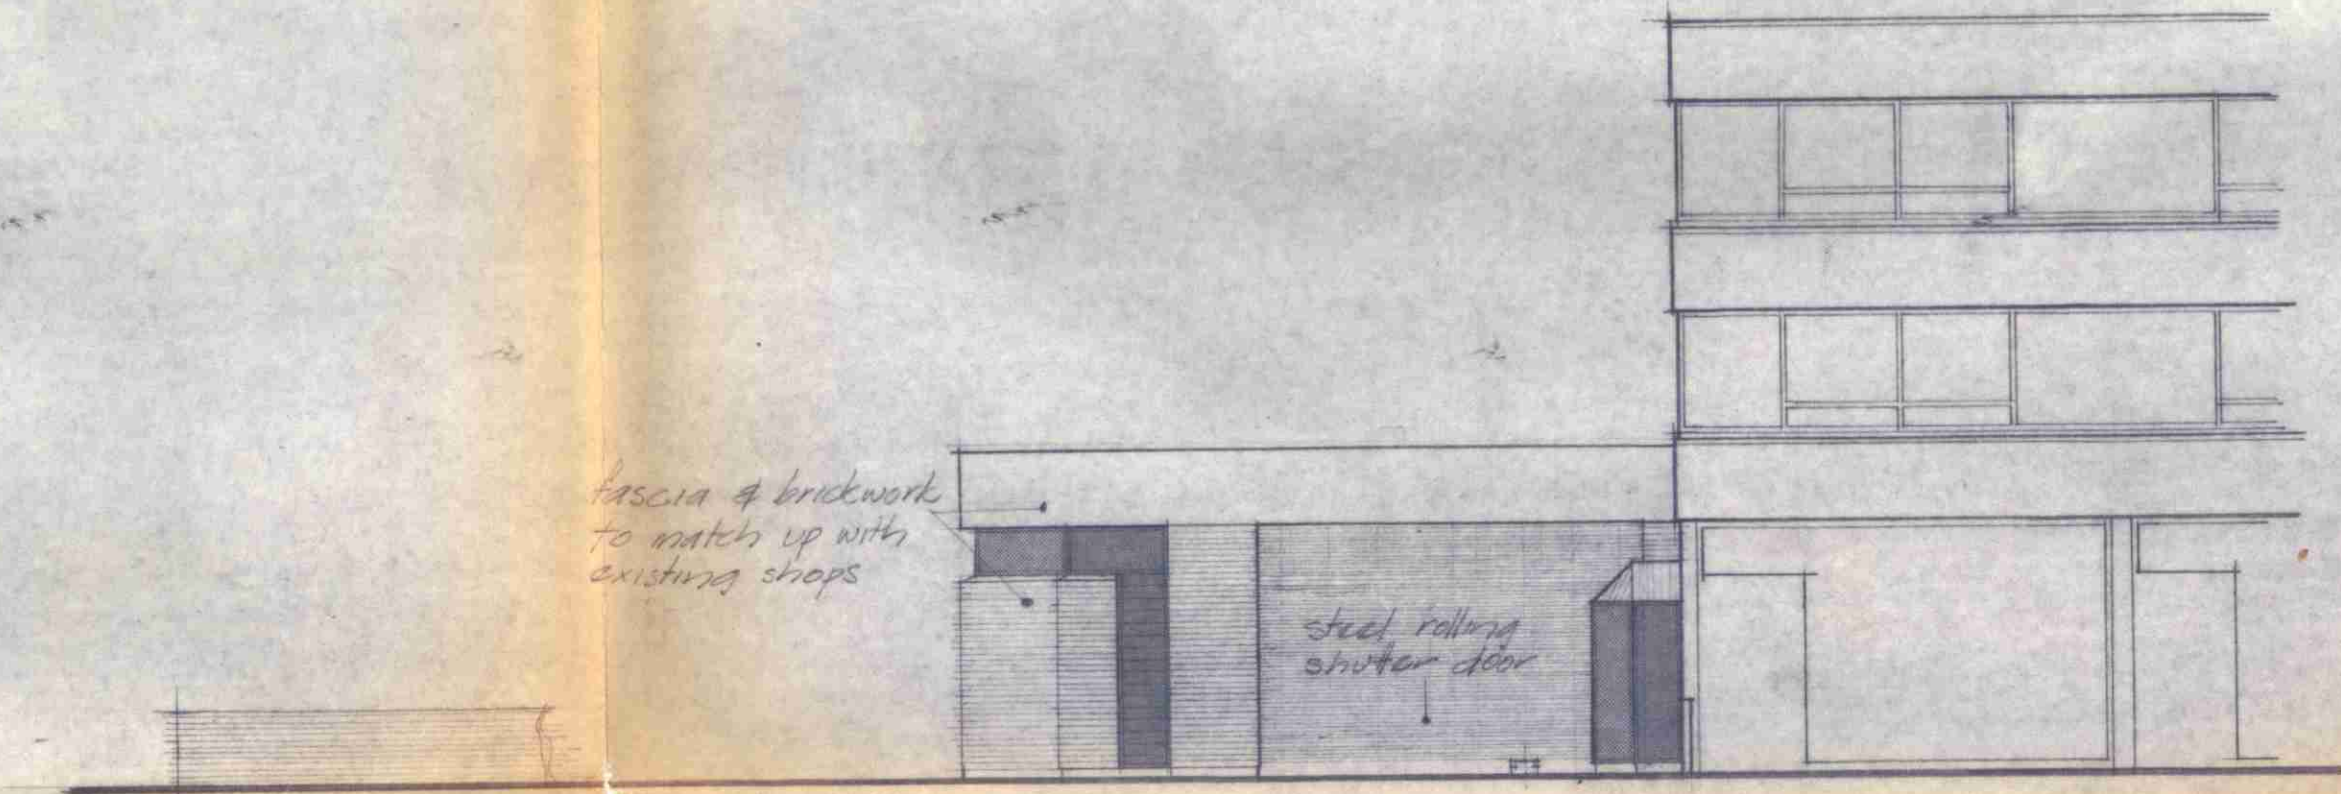

ELEVATION TO WINCHESTER ROAD

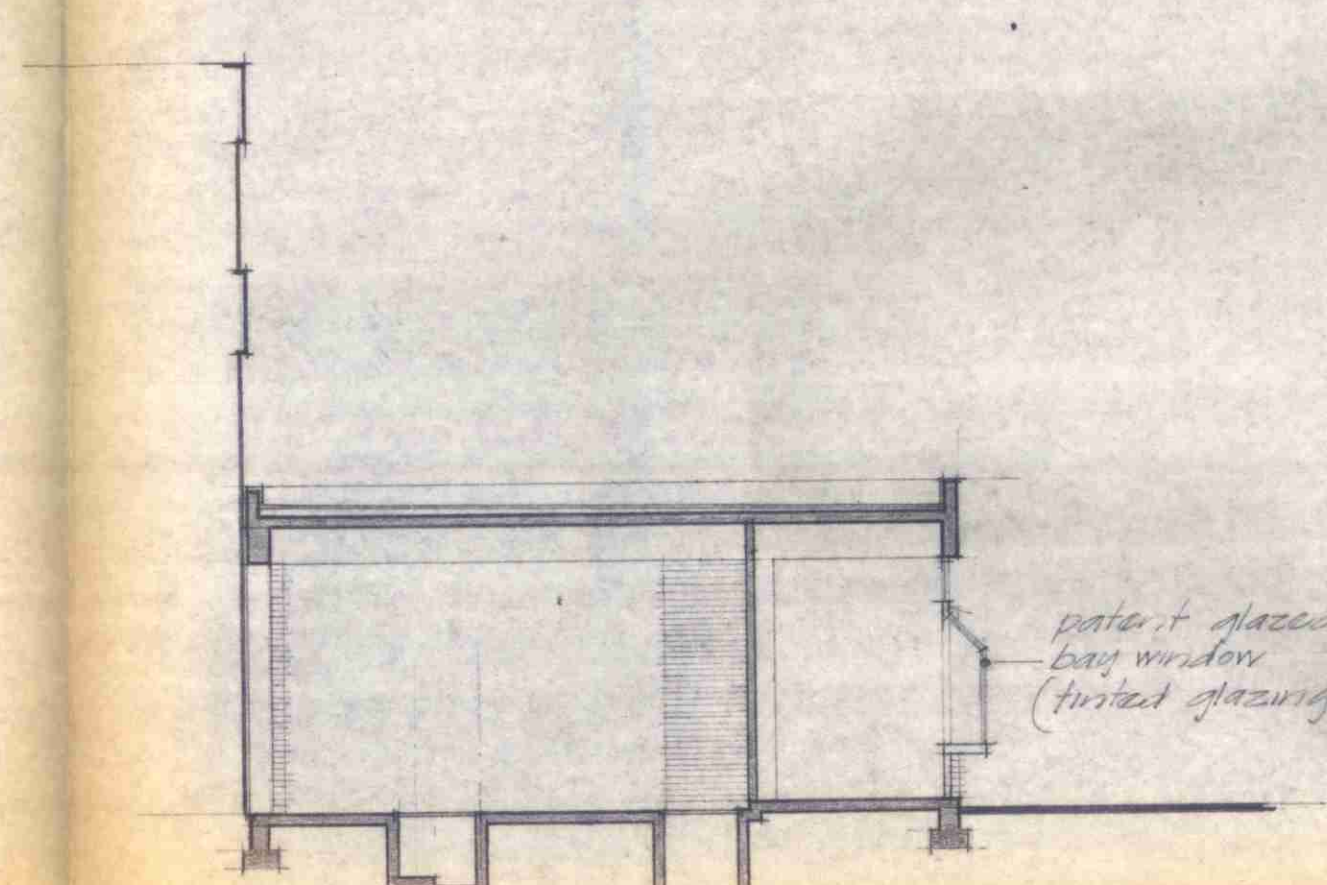

SECTION A-A

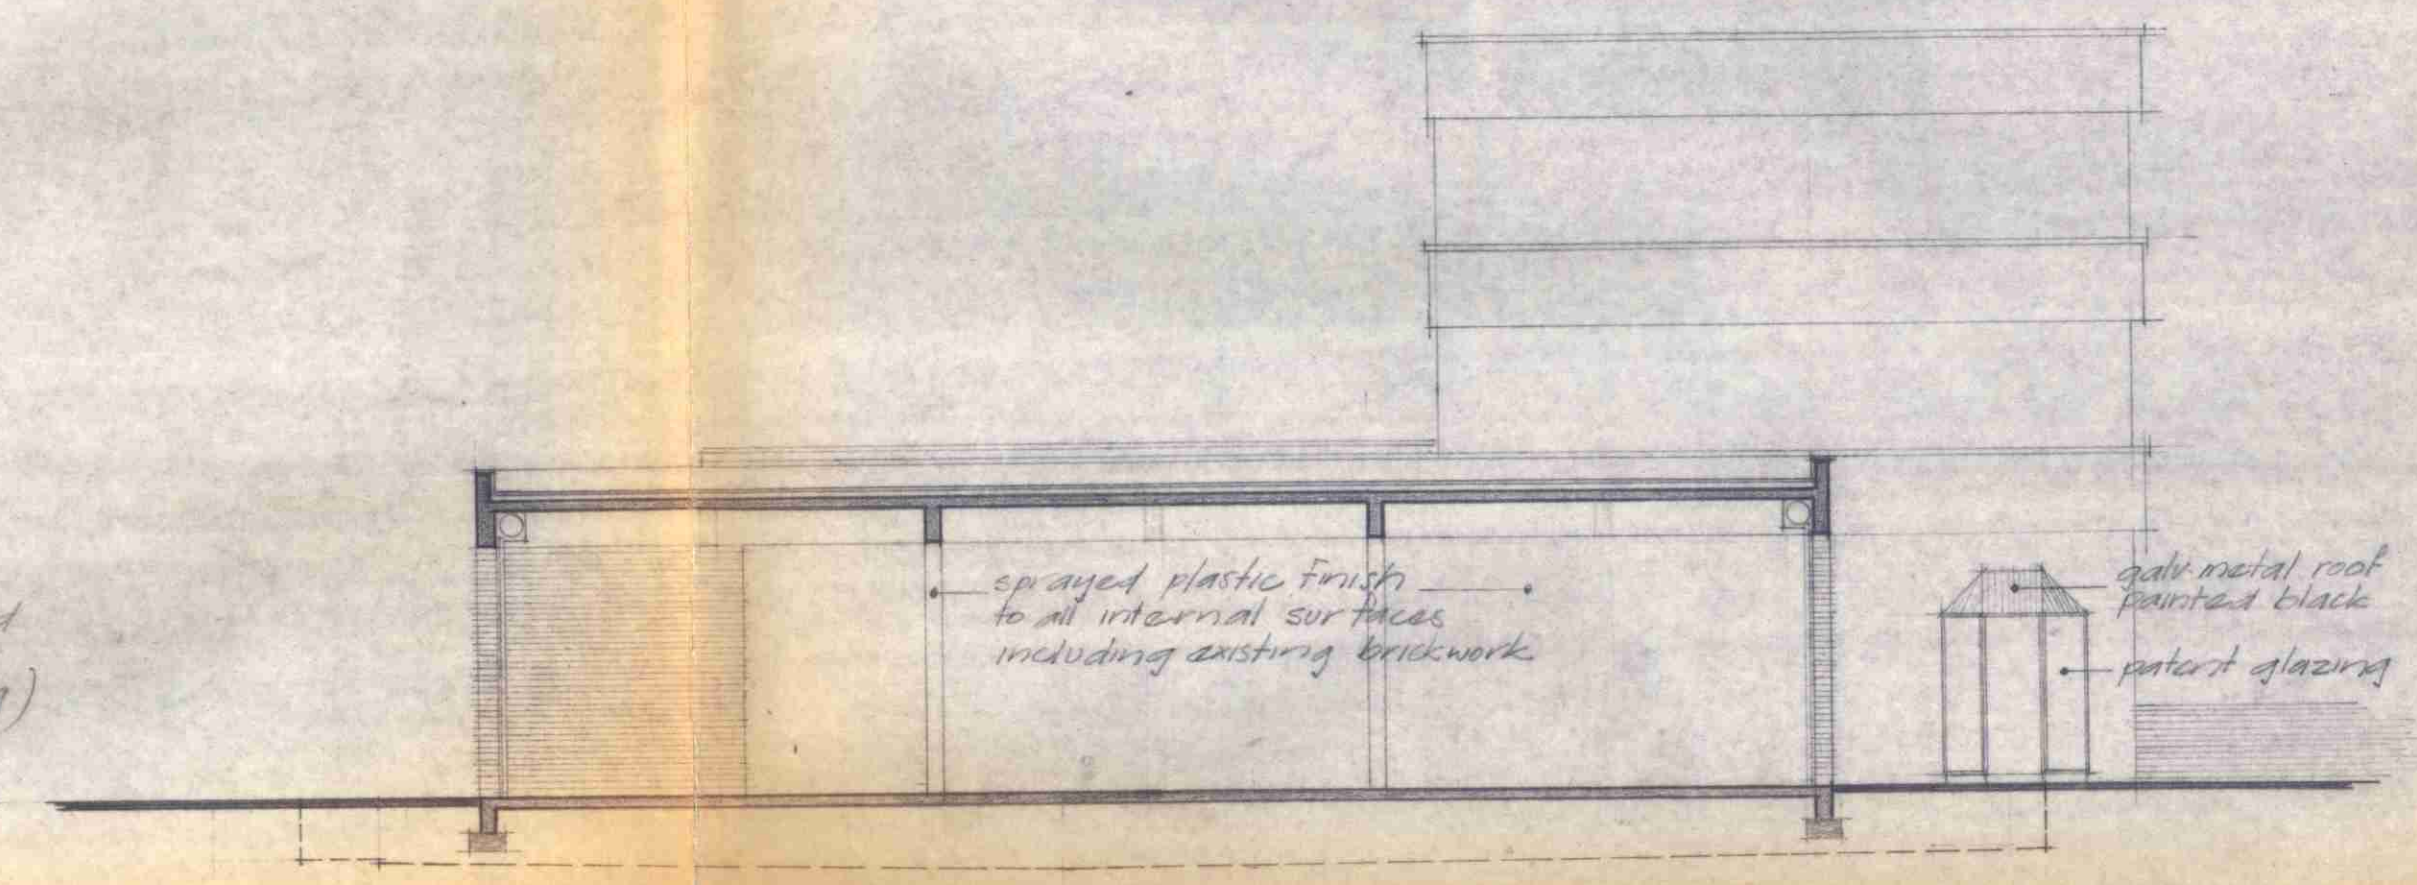

SECTION B-B

LONDON BOROUGH OF CAMDEN
APPROVED
PLANS
DISAPPROVED
- 7 JUN 1972
ON BEHALF OF THE COUNCIL

ST. 1/4 1/8 1 1/2 1 3/4

revision
date by
1. Wincham, Camberley
2. Wincham, Camberley
Figured dimensions must be taken in preference to scaled dimensions and any discrepancies or errors are to be referred to the architects. Contractors, sub-contractors and suppliers must verify all dimensions on site before commencing any work or making any shop drawings.

DENNIS LENNON & PARTNERS, chartered architects and industrial designers
3, Fitzhardinge Street, London, W.1. Telephone: Welbeck 1181/2

Job: PROPOSED CAR WASH AT SWISS COTTAGE FOR REGIDEC LTD.

drawing number: 438/1 A

drawing: PLANS, ELEVATIONS

scale: 1/8" to 1'0" date: March 72 drawn by: D.J. rev. index: