


POLYGON ROAD

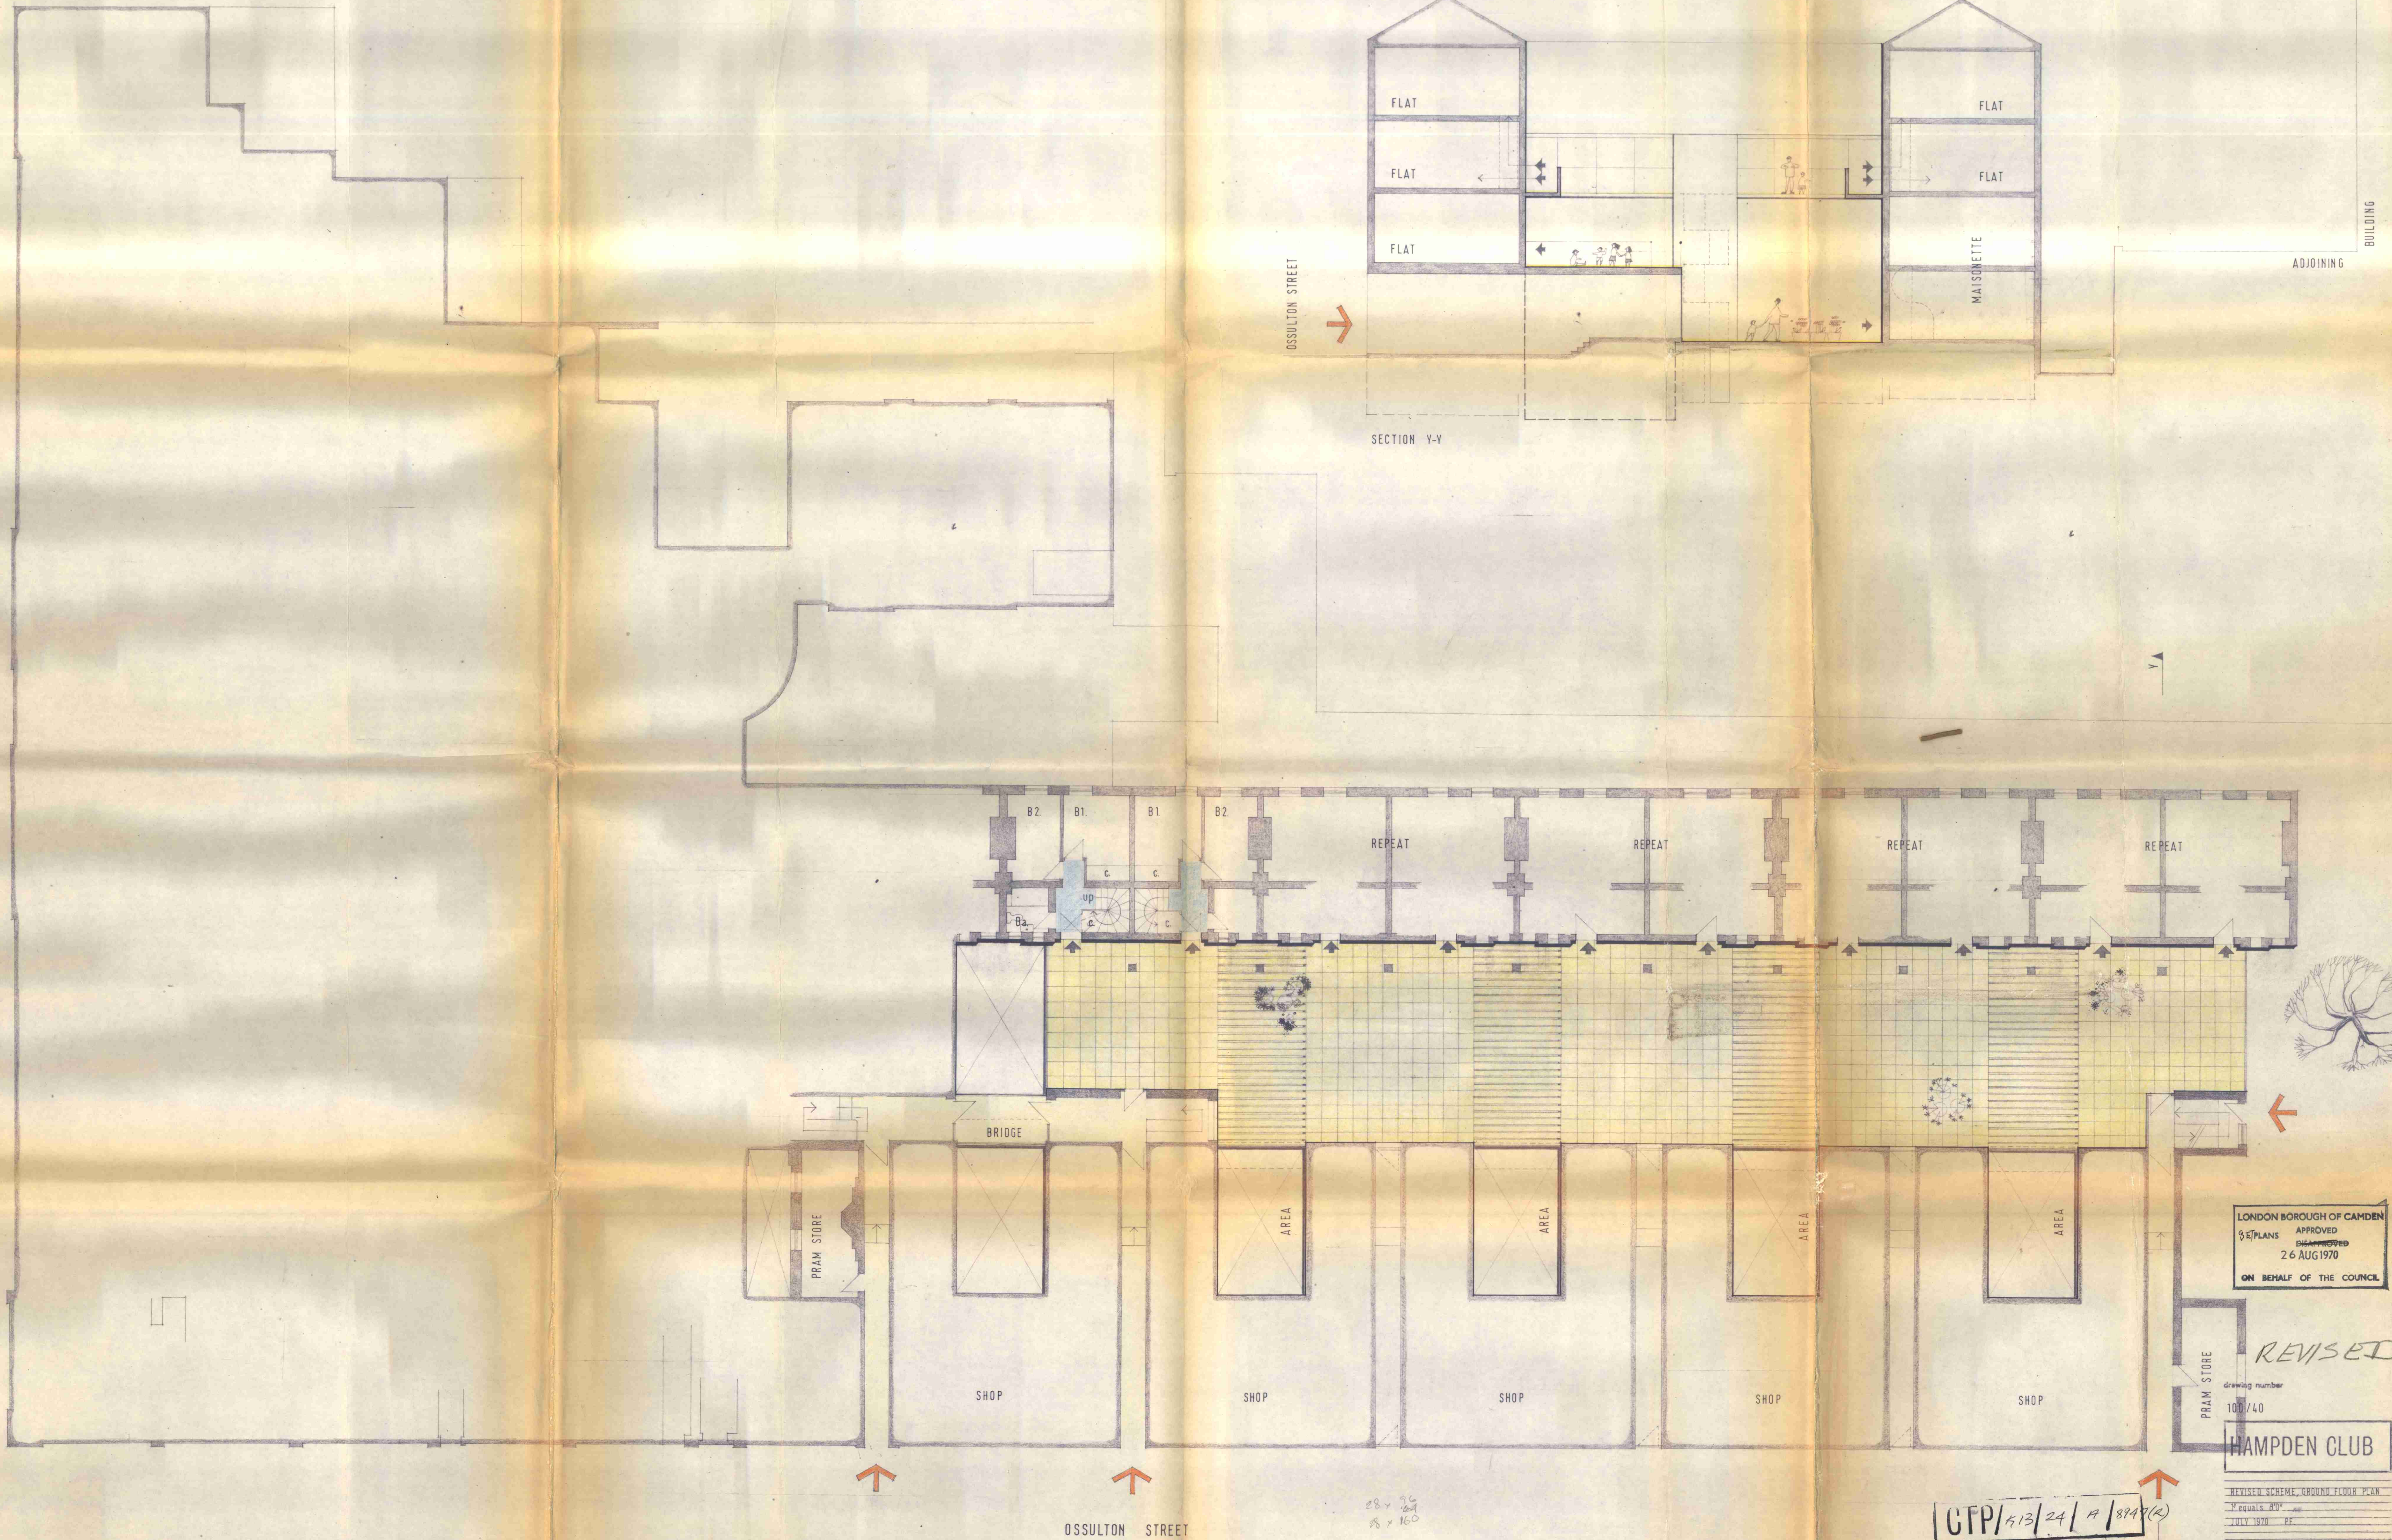

LONDON BOROUGH OF CAMDEN
APPROVED
PLANS
26 AUG 1970
ON BEHALF OF THE COUNCIL

REVISED

drawing number
100/40

HAMPDEN CLUB

REVISED SCHEME, GROUND FLOOR PLAN
Y equals 80'
JULY 1970

Gerd Kaufmann Associates
architects and planning consultants
84 Dering Lane London NW3 01-455 6472