


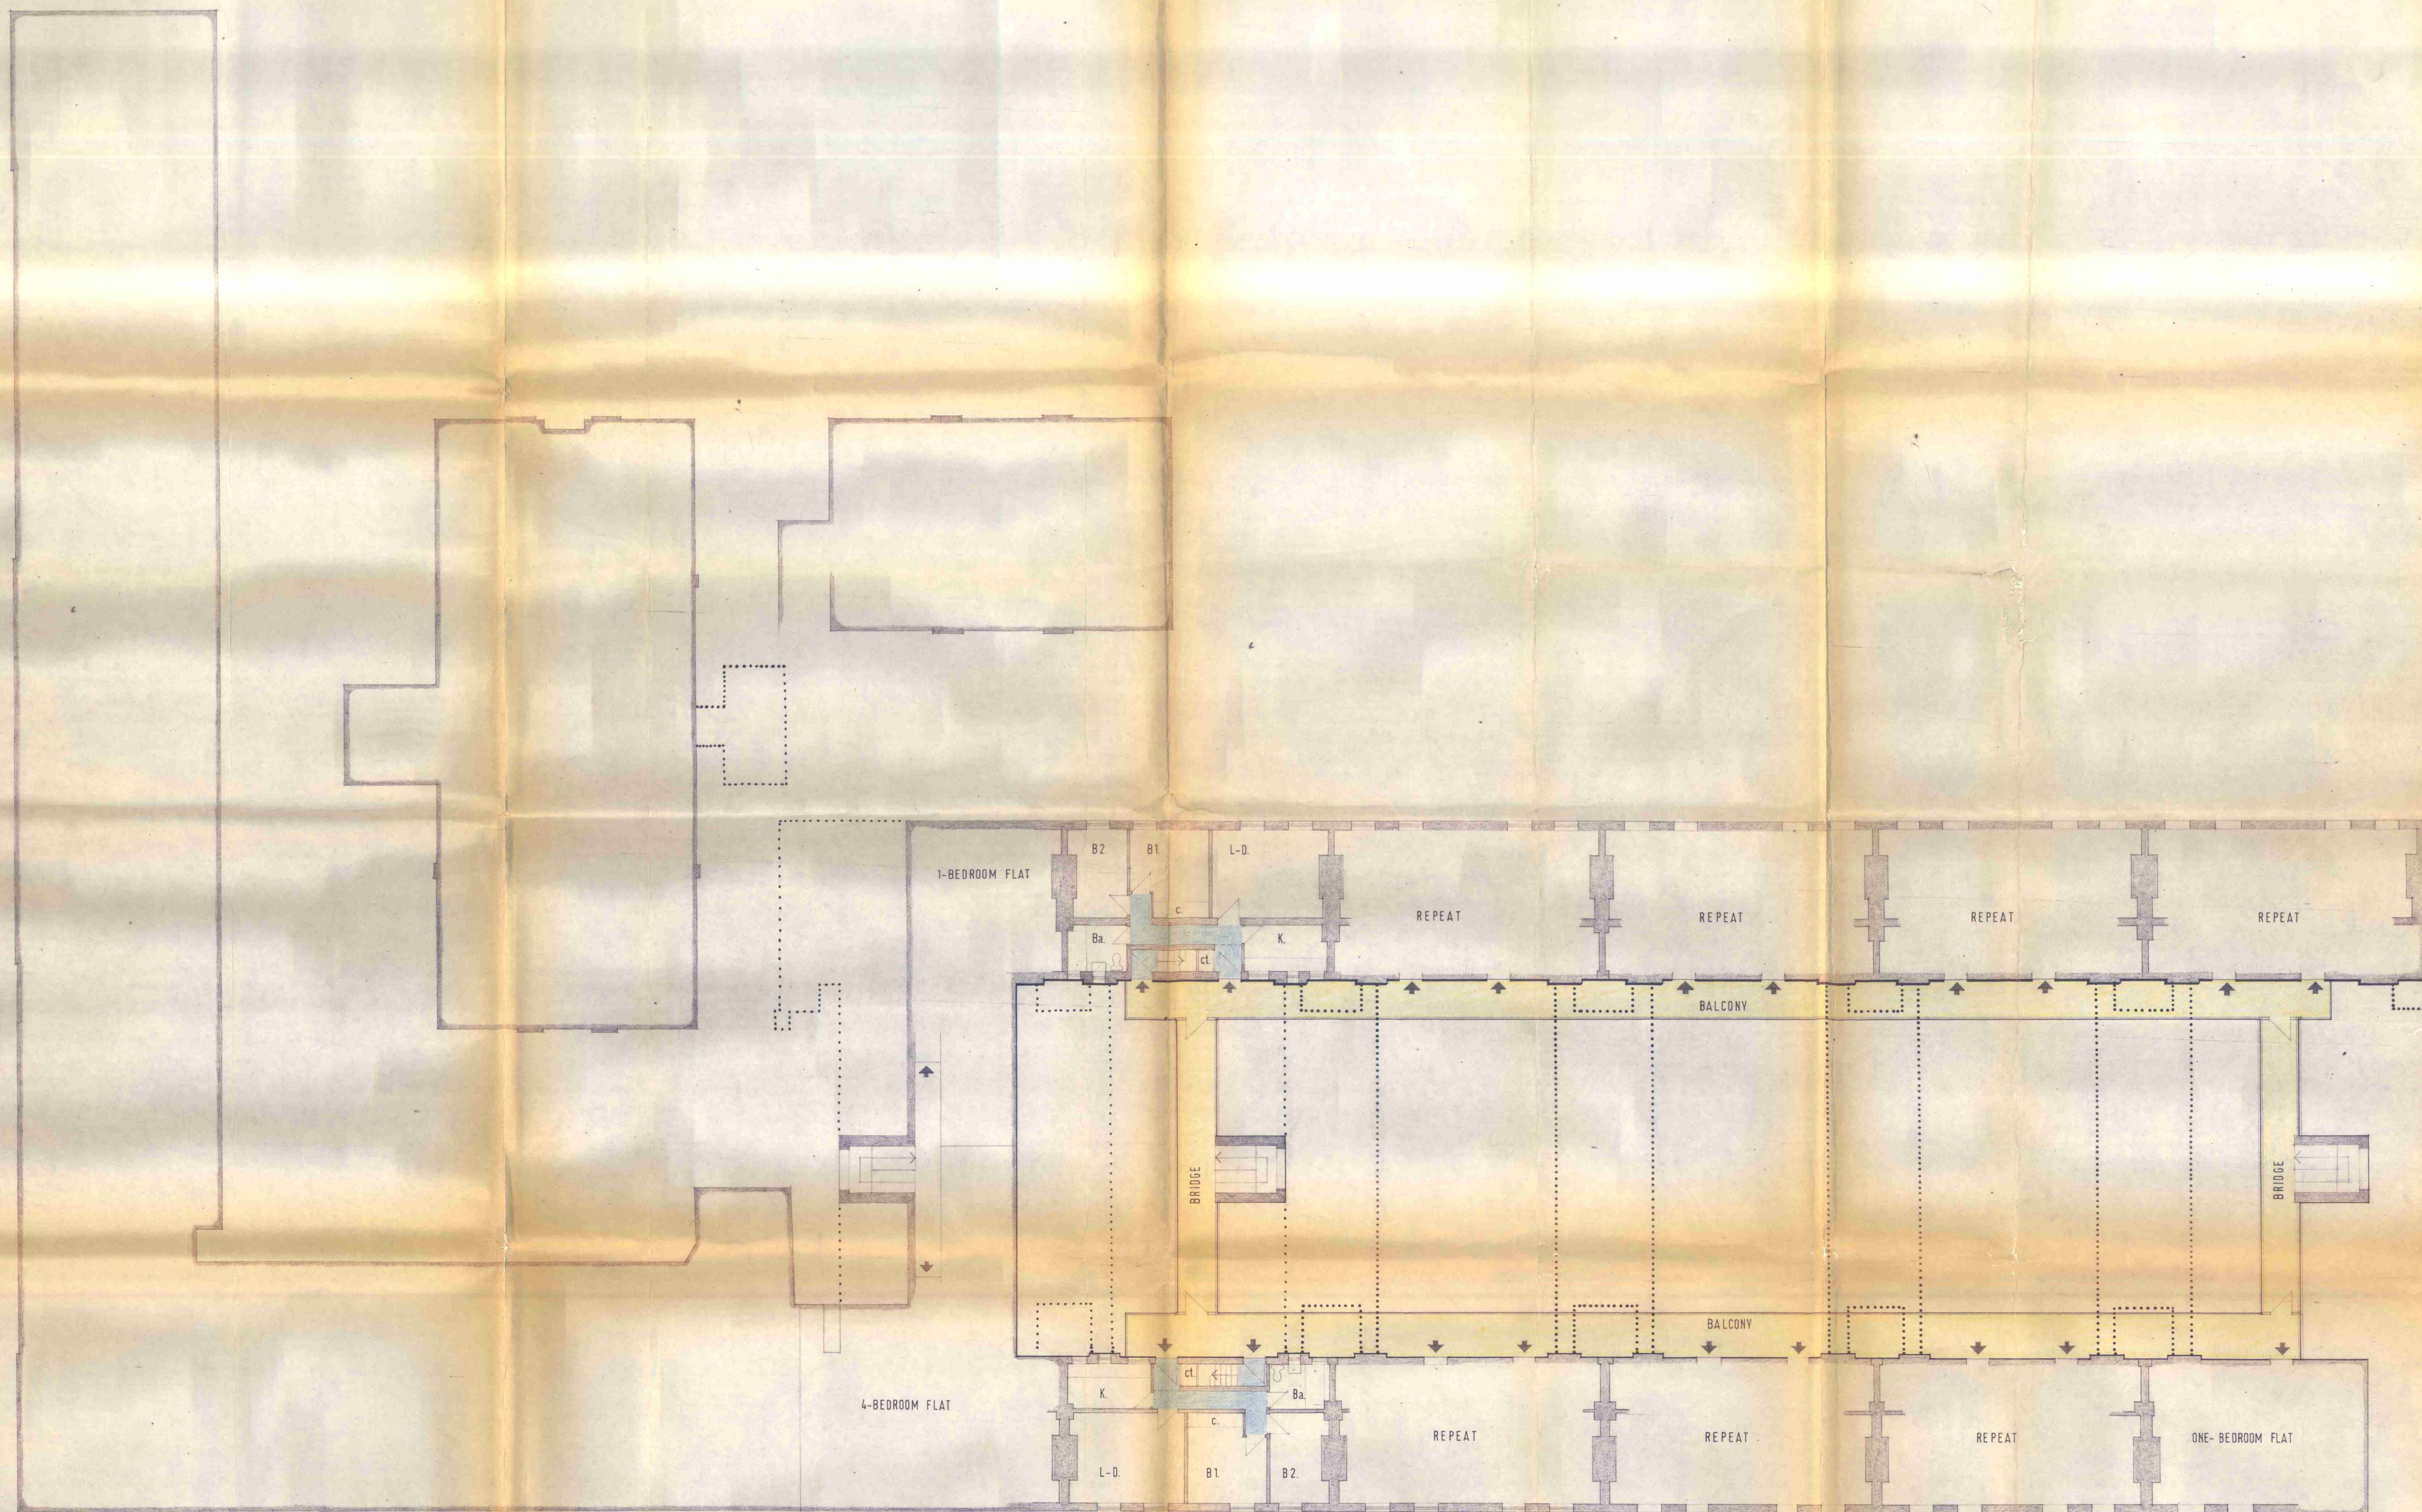

drawing number
100/42

HAMPDEN CLUB

CTP/ / / /

REVISED SCHEME, SECOND FLOOR PLAN
"EQUALS" RUP
JULY 1970 PF

Gerd Kaufmann Associates
Architects and planning consultants
54 Galsze Lane London N20 2 61-435 8412