

Notes:
 This drawing is the copyright of Spheron Architects (Ltd) and may not be used without their consent.
 Do not scale from these drawings. The contractor is responsible for checking all dimensions before work starts.
 Any discrepancies to be brought to the attention of the Architect immediately.

Revision	Date	Author	Checked	Description
B	03/05/2019	RA	SBM	Revised for Planning
A	13/03/2019	SEVA	SBM	Revised Section Reference
C	13/02/2019	EW	SBM	Issued for Planning

SpheronArchitects
 Unit 5C, 26-32 Voltaire Road
 London, SW4 6DH
 tel: +44 20 3490 6543
 e: info@spheronarchitects.co.uk
 www.spheronarchitects.co.uk


Client:
Birkbeck College

Project:
**Malet Street
 Bloomsbury WC1E 7HX**

Drawing Title:
Existing Roof Terrace Plan


Drawing Status:
PLANNING

Drawn By: EW Scale: 1:100@A3 Date: 22.11.18
 Drawing No: **F541-A-105** Rev: **B**

 



Notes:
 This drawing is the copyright of Spheron Architects (Ltd) and may not be used without their consent.
 Do not scale from these drawings. The contractor is responsible for checking all dimensions before work starts.
 Any discrepancies to be brought to the attention of the Architect immediately.

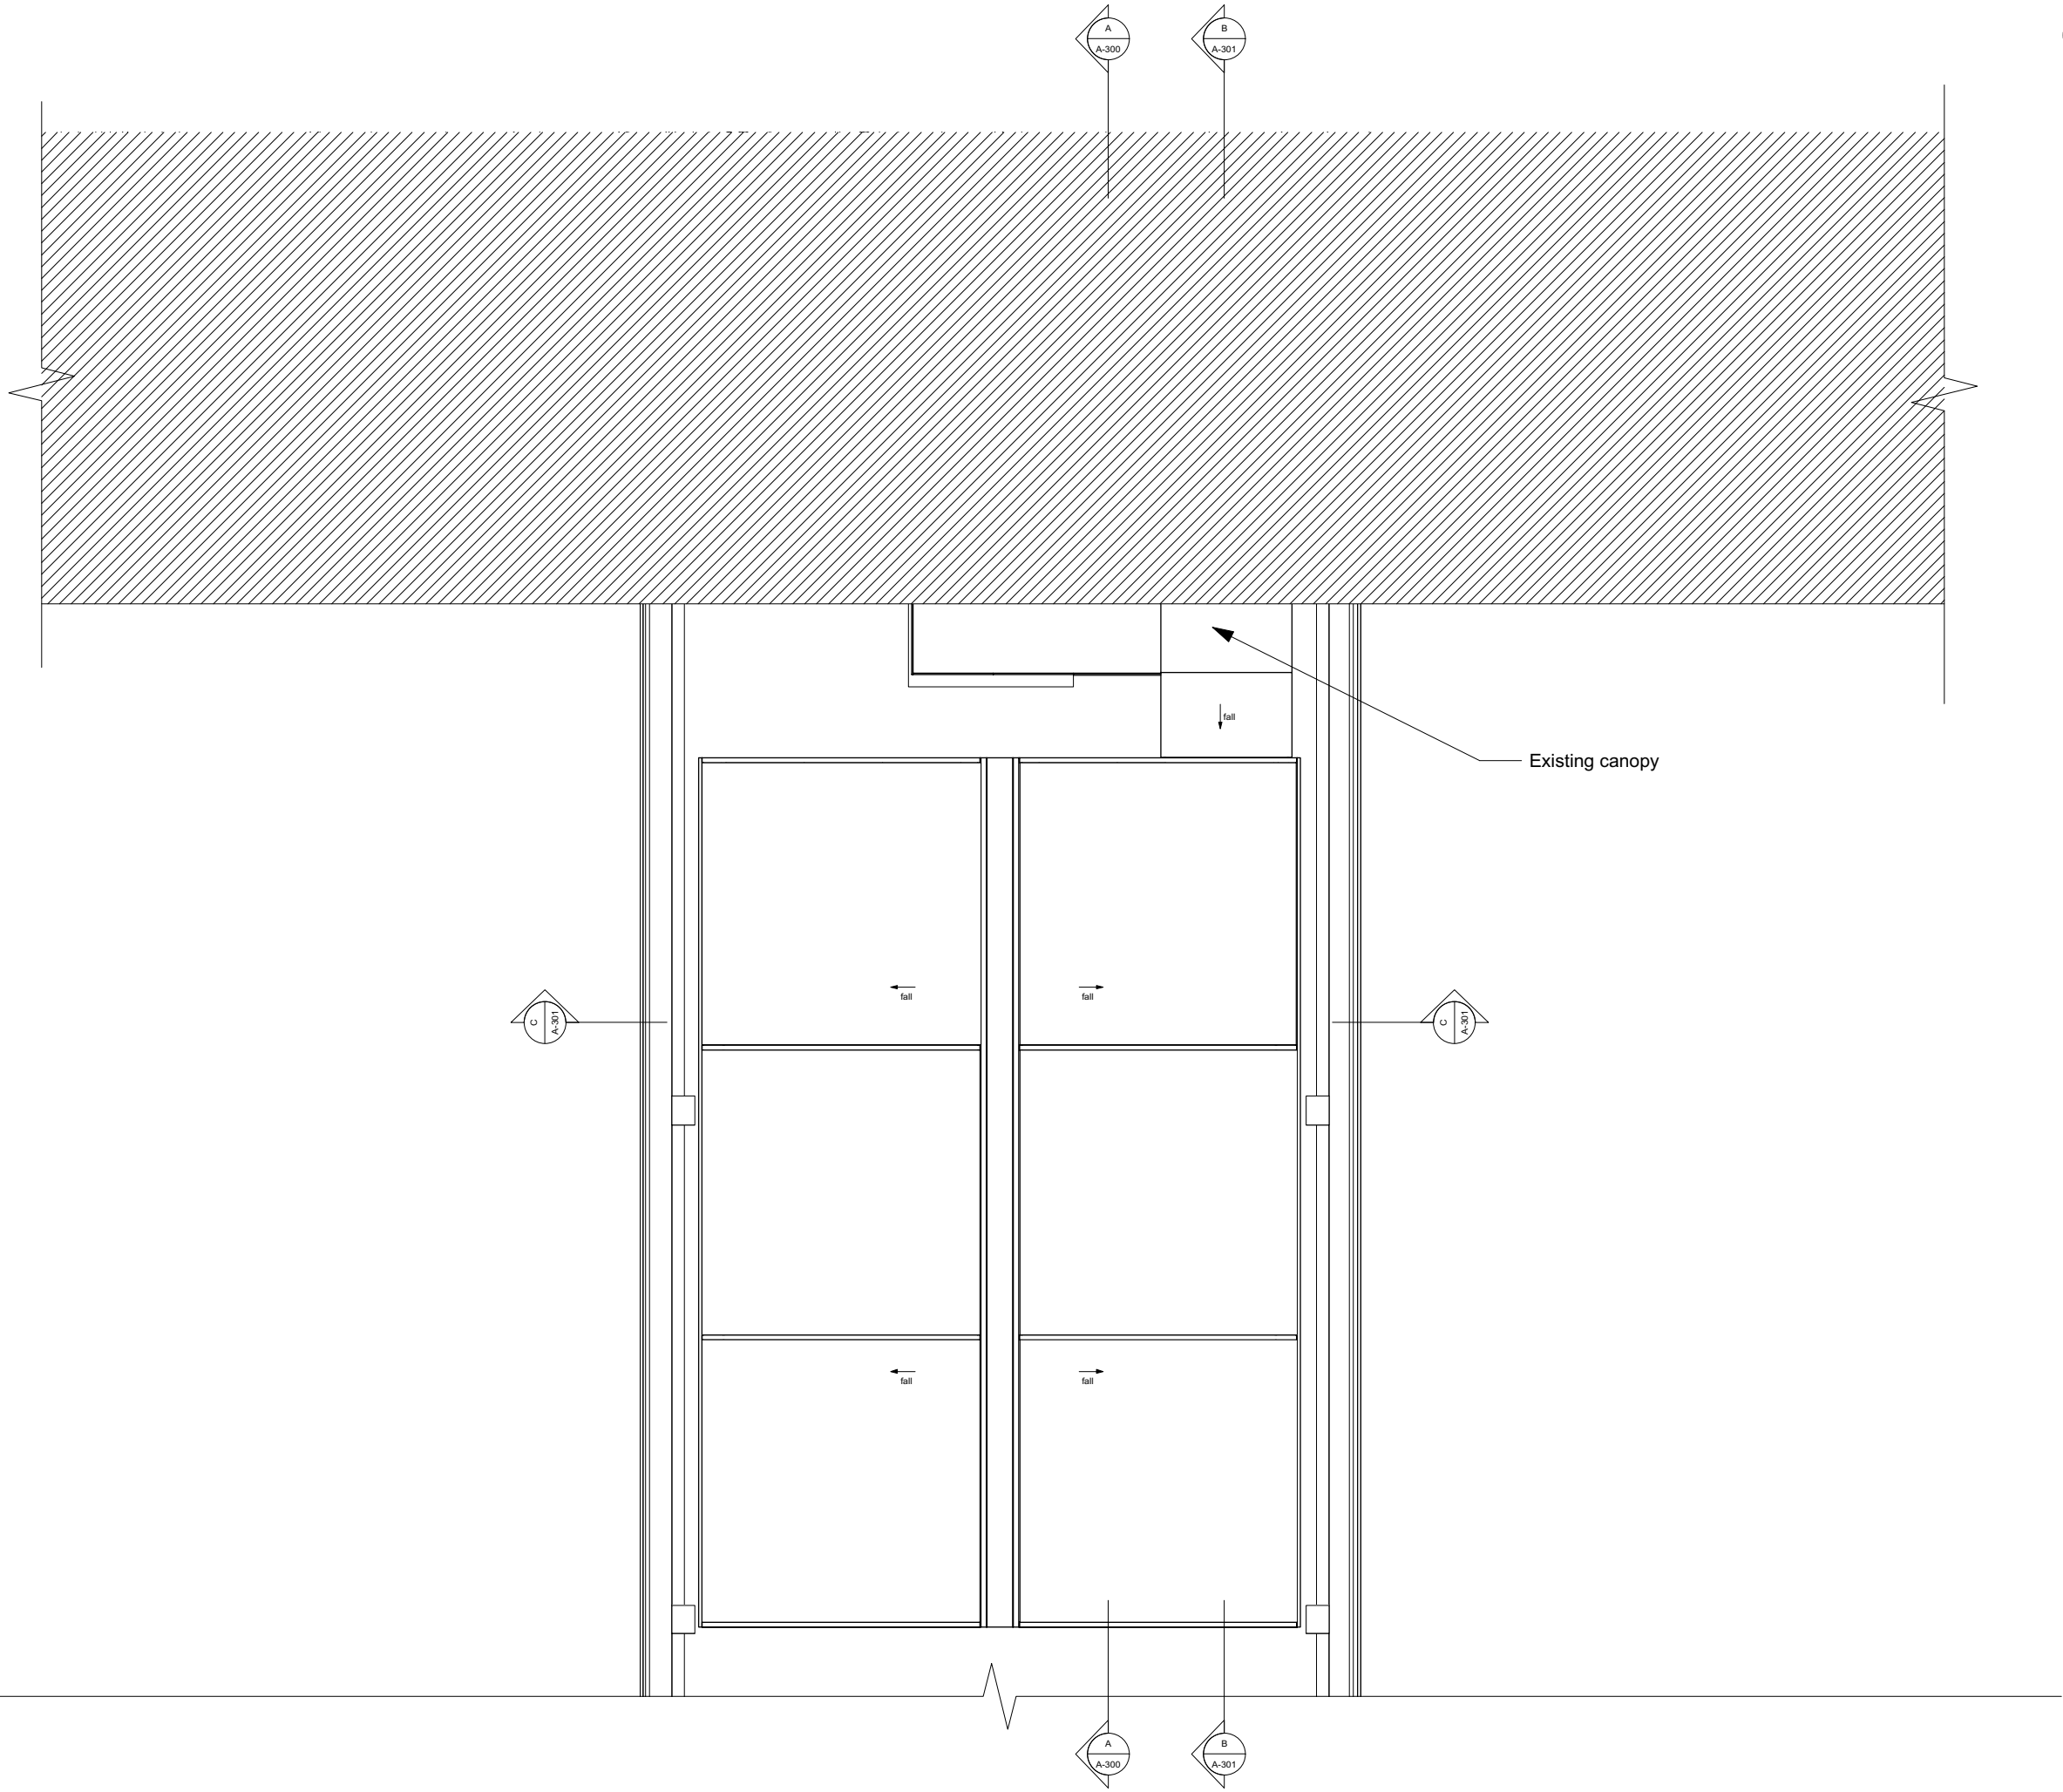

B	03/02/2019	SA	SBM	Released for Planning
A	13/03/2019	SEVA	SBM	Revised Drawing Number
	13/02/2019	EW	SBM	Issued for Planning

Revision	Date	Author	Checked	Description
----------	------	--------	---------	-------------

SpheronArchitects
 Unit 5C, 26-32 Voltaire Road
 London, SW4 6DH
 tel: +44 20 3490 6543
 e: info@spheronarchitects.co.uk
 www.spheronarchitects.co.uk

Client:
Birkbeck College

Project:
**Malet Street
 Bloomsbury WC1E 7HX**

Drawing Title:
Existing Roof Plan

Drawing Status:
PLANNING


Drawn By: EW	Scale: 1:100@A3	Date: 12.12.18
-----------------	--------------------	-------------------

Drawing No:
F541-A-106

Rev:
B



Notes:
 This drawing is the copyright of Spheron Architects (Ltd) and may not be used without their consent.
 Do not scale from these drawings. The contractor is responsible for checking all dimensions before work starts.
 Any discrepancies to be brought to the attention of the Architect immediately.

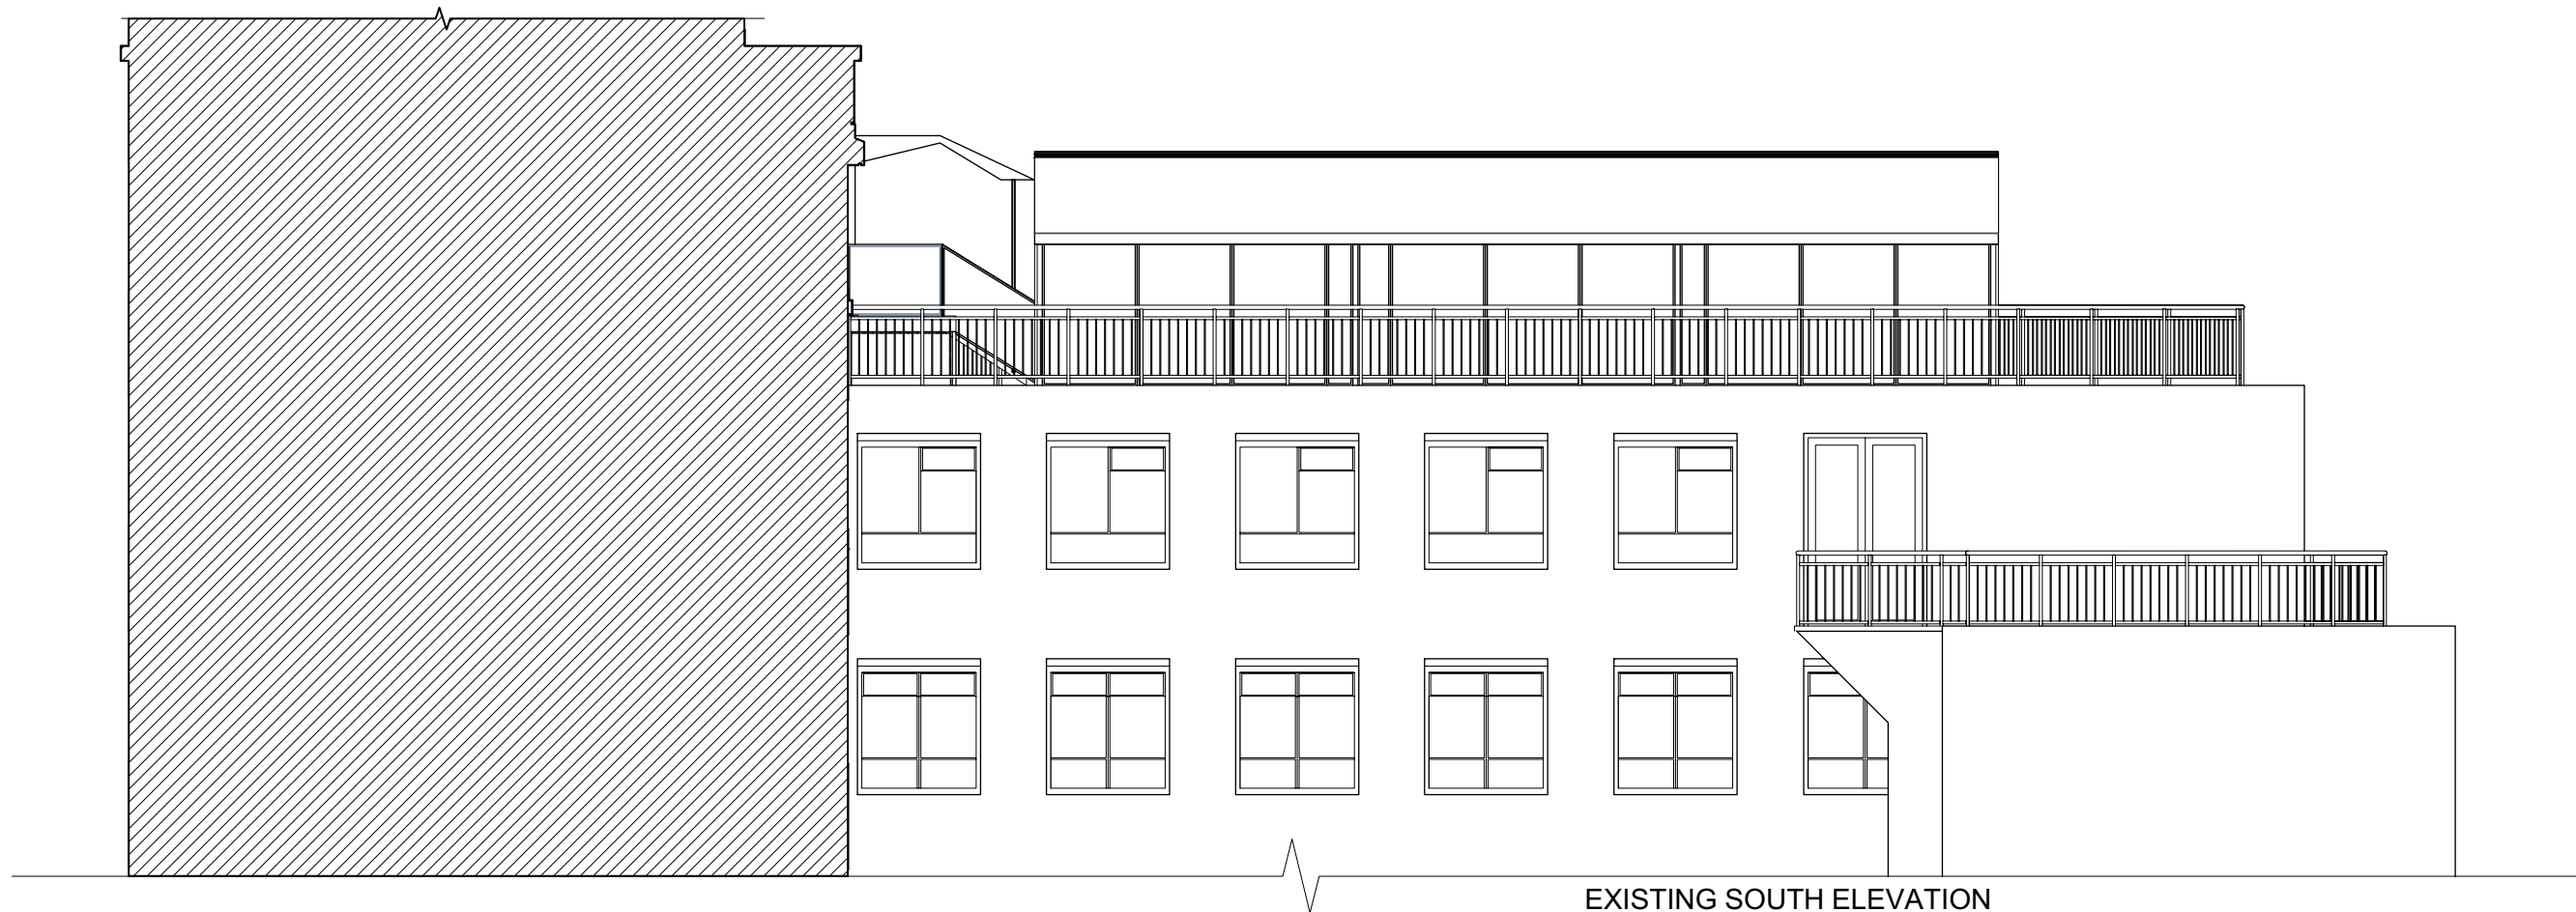

EXISTING SOUTH ELEVATION



EXISTING NORTH ELEVATION

Revision	Date	Author	Checked	Description
B	13/08/2019	SA	SBM	Released for Planning
A	13/05/2019	SEVA	SBM	Released for Planning
	13/02/2019	EW	SBM	Issued for Planning

SpheronArchitects

Unit 5C, 26-32 Voltaire Road
 London, SW4 6DH
 tel: +44 20 3490 6543
 e: info@spheronarchitects.co.uk
 www.spheronarchitects.co.uk

Client:
Birkbeck College

Project:
**Malet Street
 Bloomsbury WC1E 7HX**

Drawing Title:
Existing Elevations

Drawing Status:
PLANNING


Drawn By: EW Scale: 1:100@A3 Date: 22.11.18

Drawing No:
F541-A-200

Rev:
B



Notes:
 This drawing is the copyright of Spheron Architects (Ltd) and may not be used without their consent.
 Do not scale from these drawings. The contractor is responsible for checking all dimensions before work starts.
 Any discrepancies to be brought to the attention of the Architect immediately.

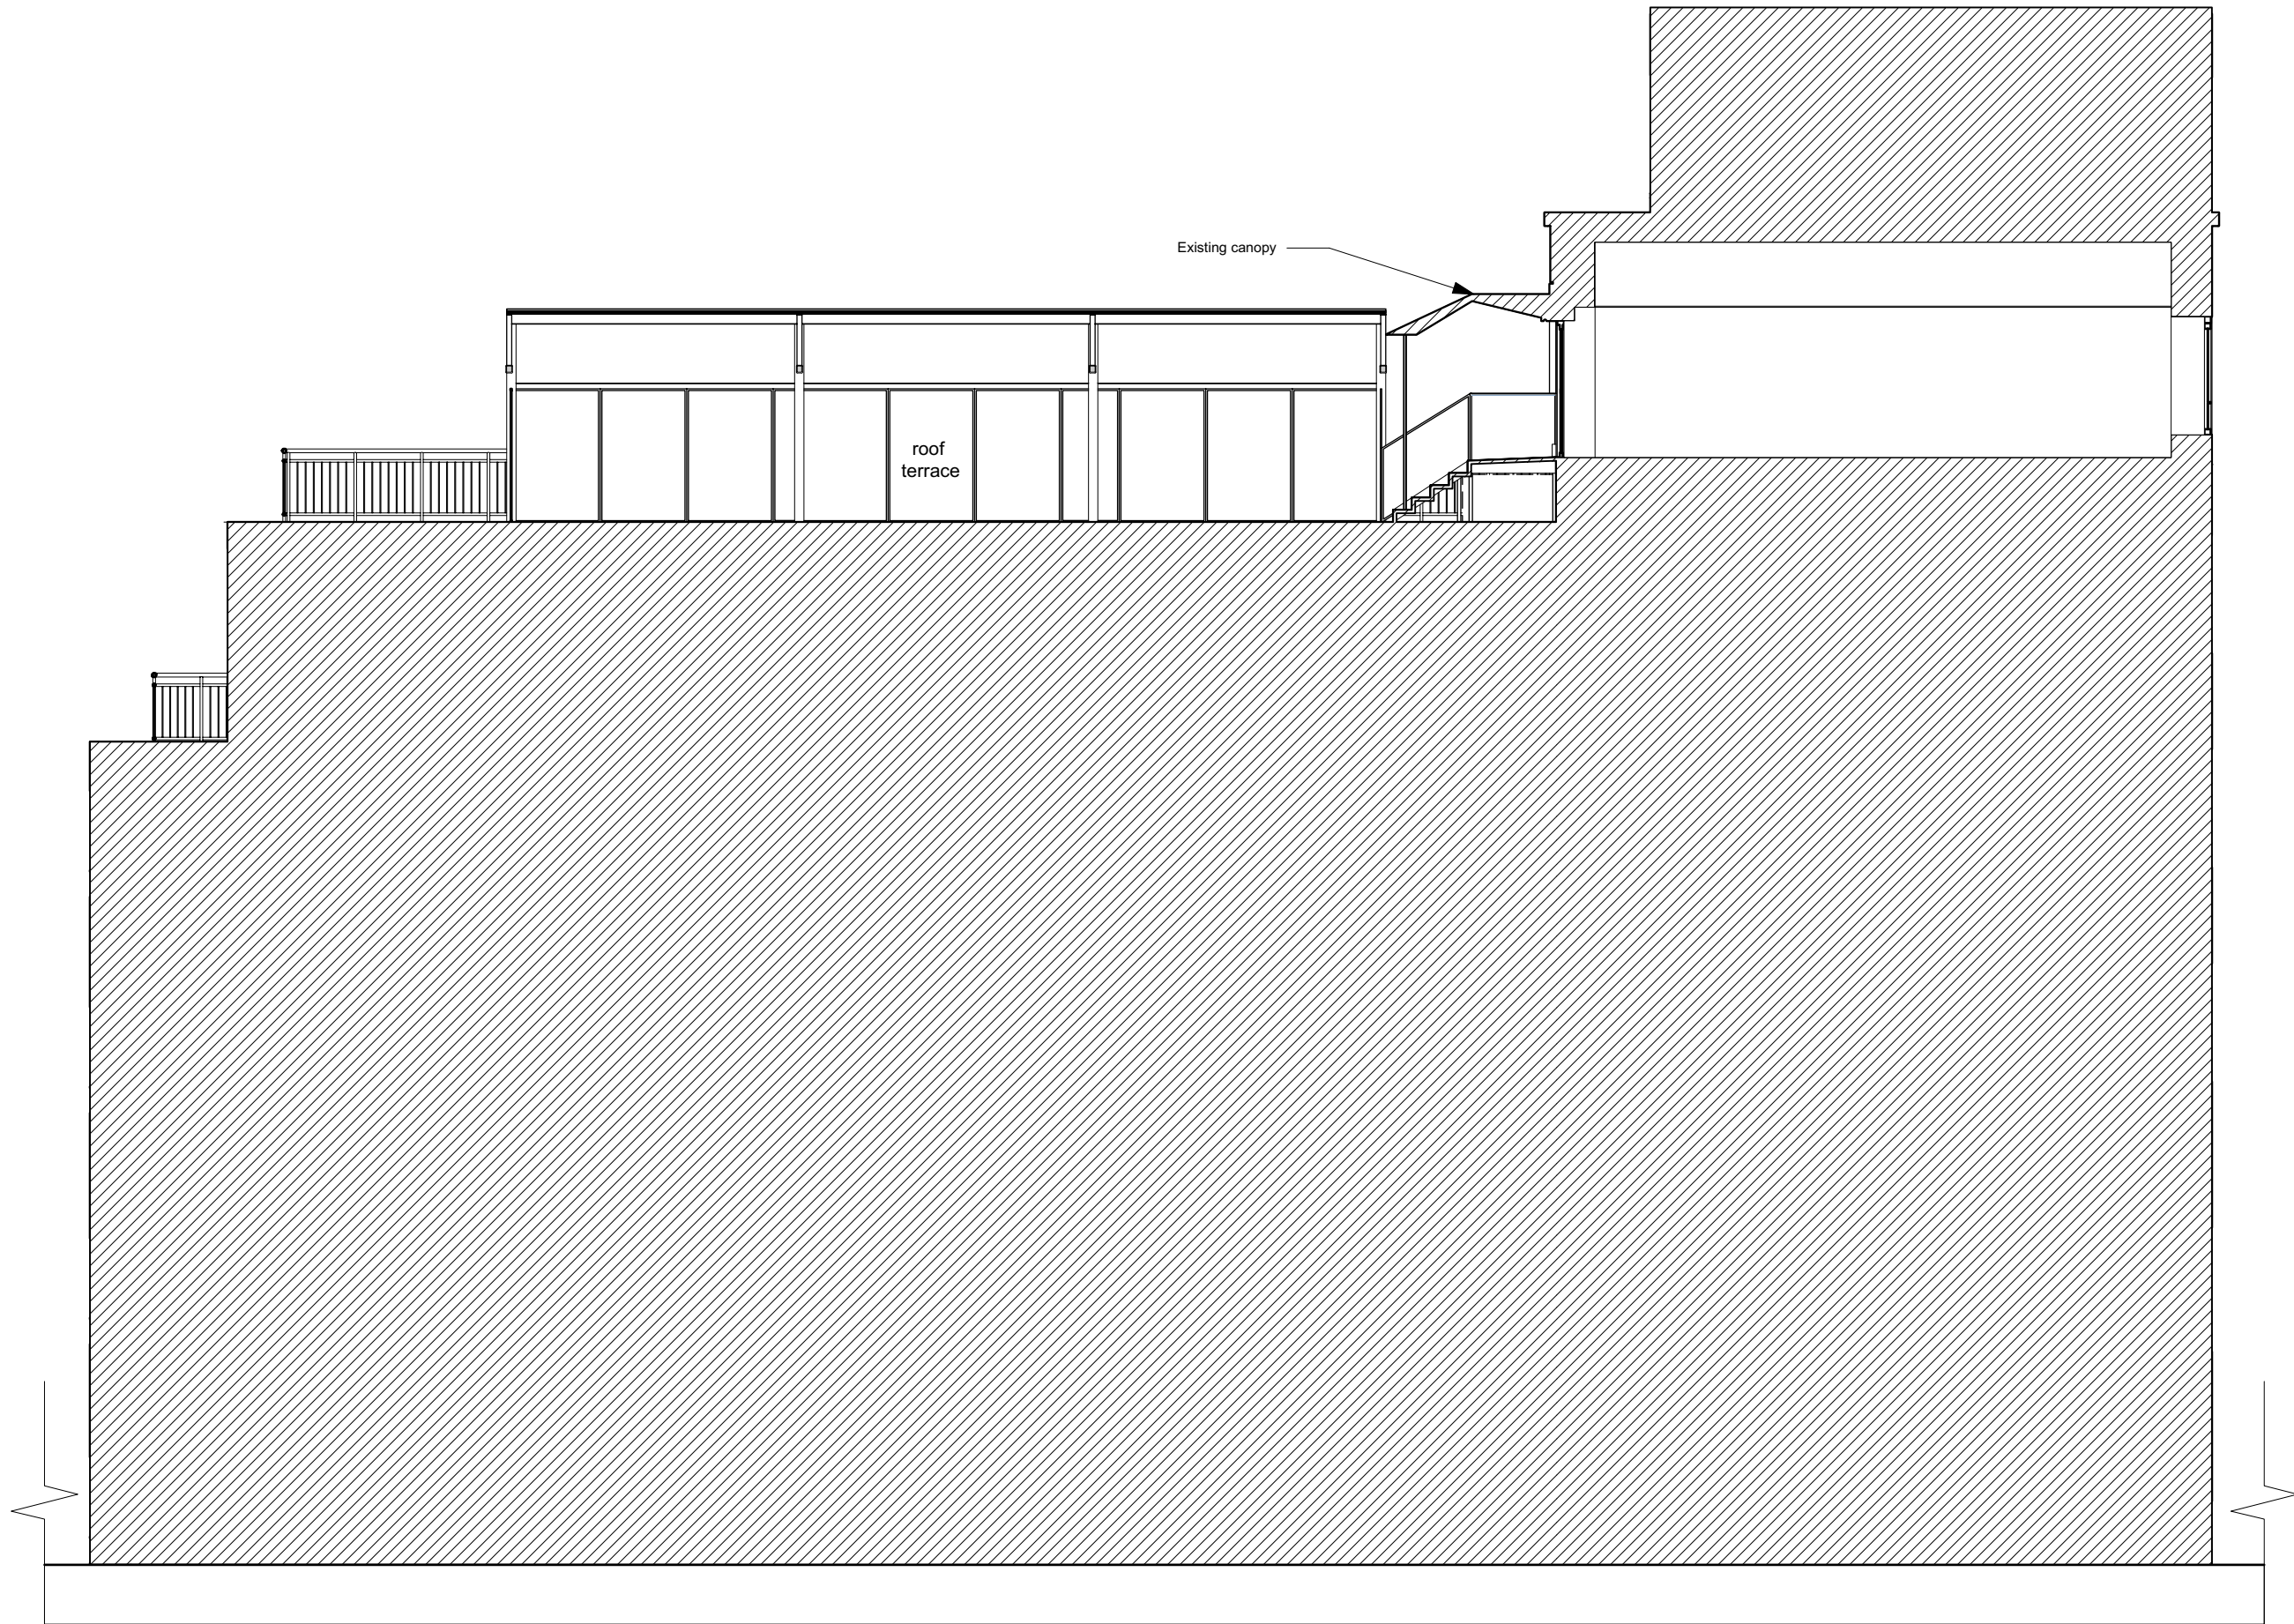

B	13/08/2019	SA	SBM	Released for Planning
A	13/05/2019	SEVA	SBM	Released for Planning
	13/02/2019	EW	SBM	Issued for Planning

Revision	Date	Author	Checked	Description
----------	------	--------	---------	-------------

SpheronArchitects
 Unit 5C, 26-32 Voltaire Road
 London, SW4 6DH
 tel: +44 20 3490 6543
 e: info@spheronarchitects.co.uk
 www.spheronarchitects.co.uk

Client:
Birkbeck College

Project:
**Malet Street
 Bloomsbury WC1E 7HX**

Drawing Title:
Existing Section A-A


Drawing Status:
PLANNING

Drawn By:	Scale:	Date:
EW	1:100@A3	26.11.18


Drawing No: **F541-A-300** Rev: **B**



Notes:
 This drawing is the copyright of Spheron Architects (Ltd) and may not be used without their consent.
 Do not scale from these drawings. The contractor is responsible for checking all dimensions before work starts.
 Any discrepancies to be brought to the attention of the Architect immediately.

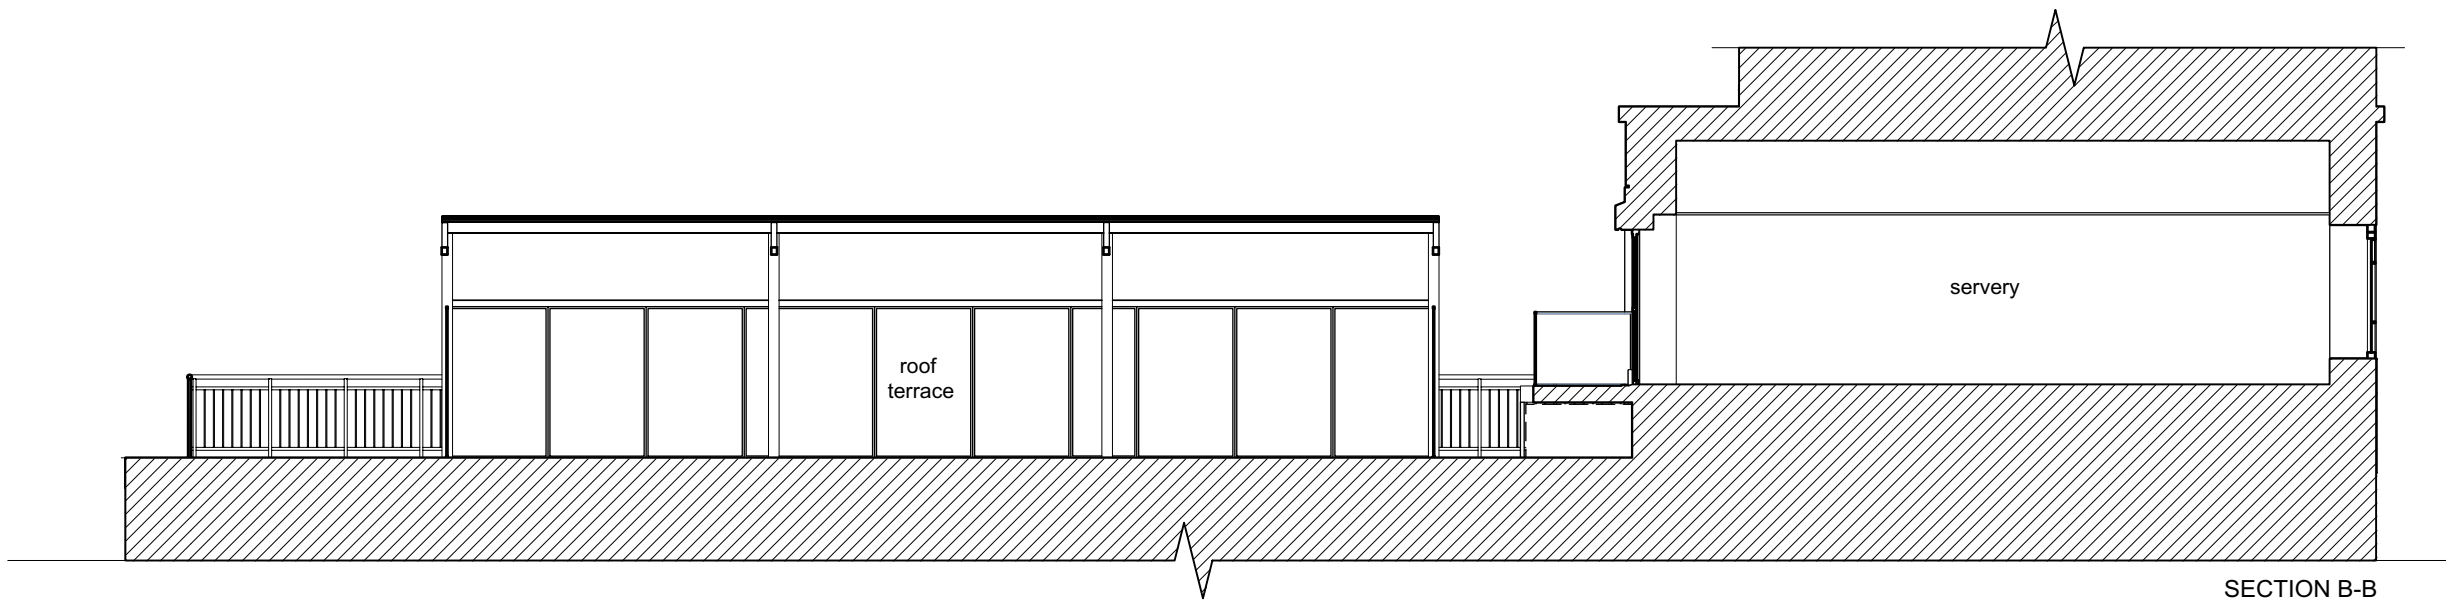

SECTION B-B

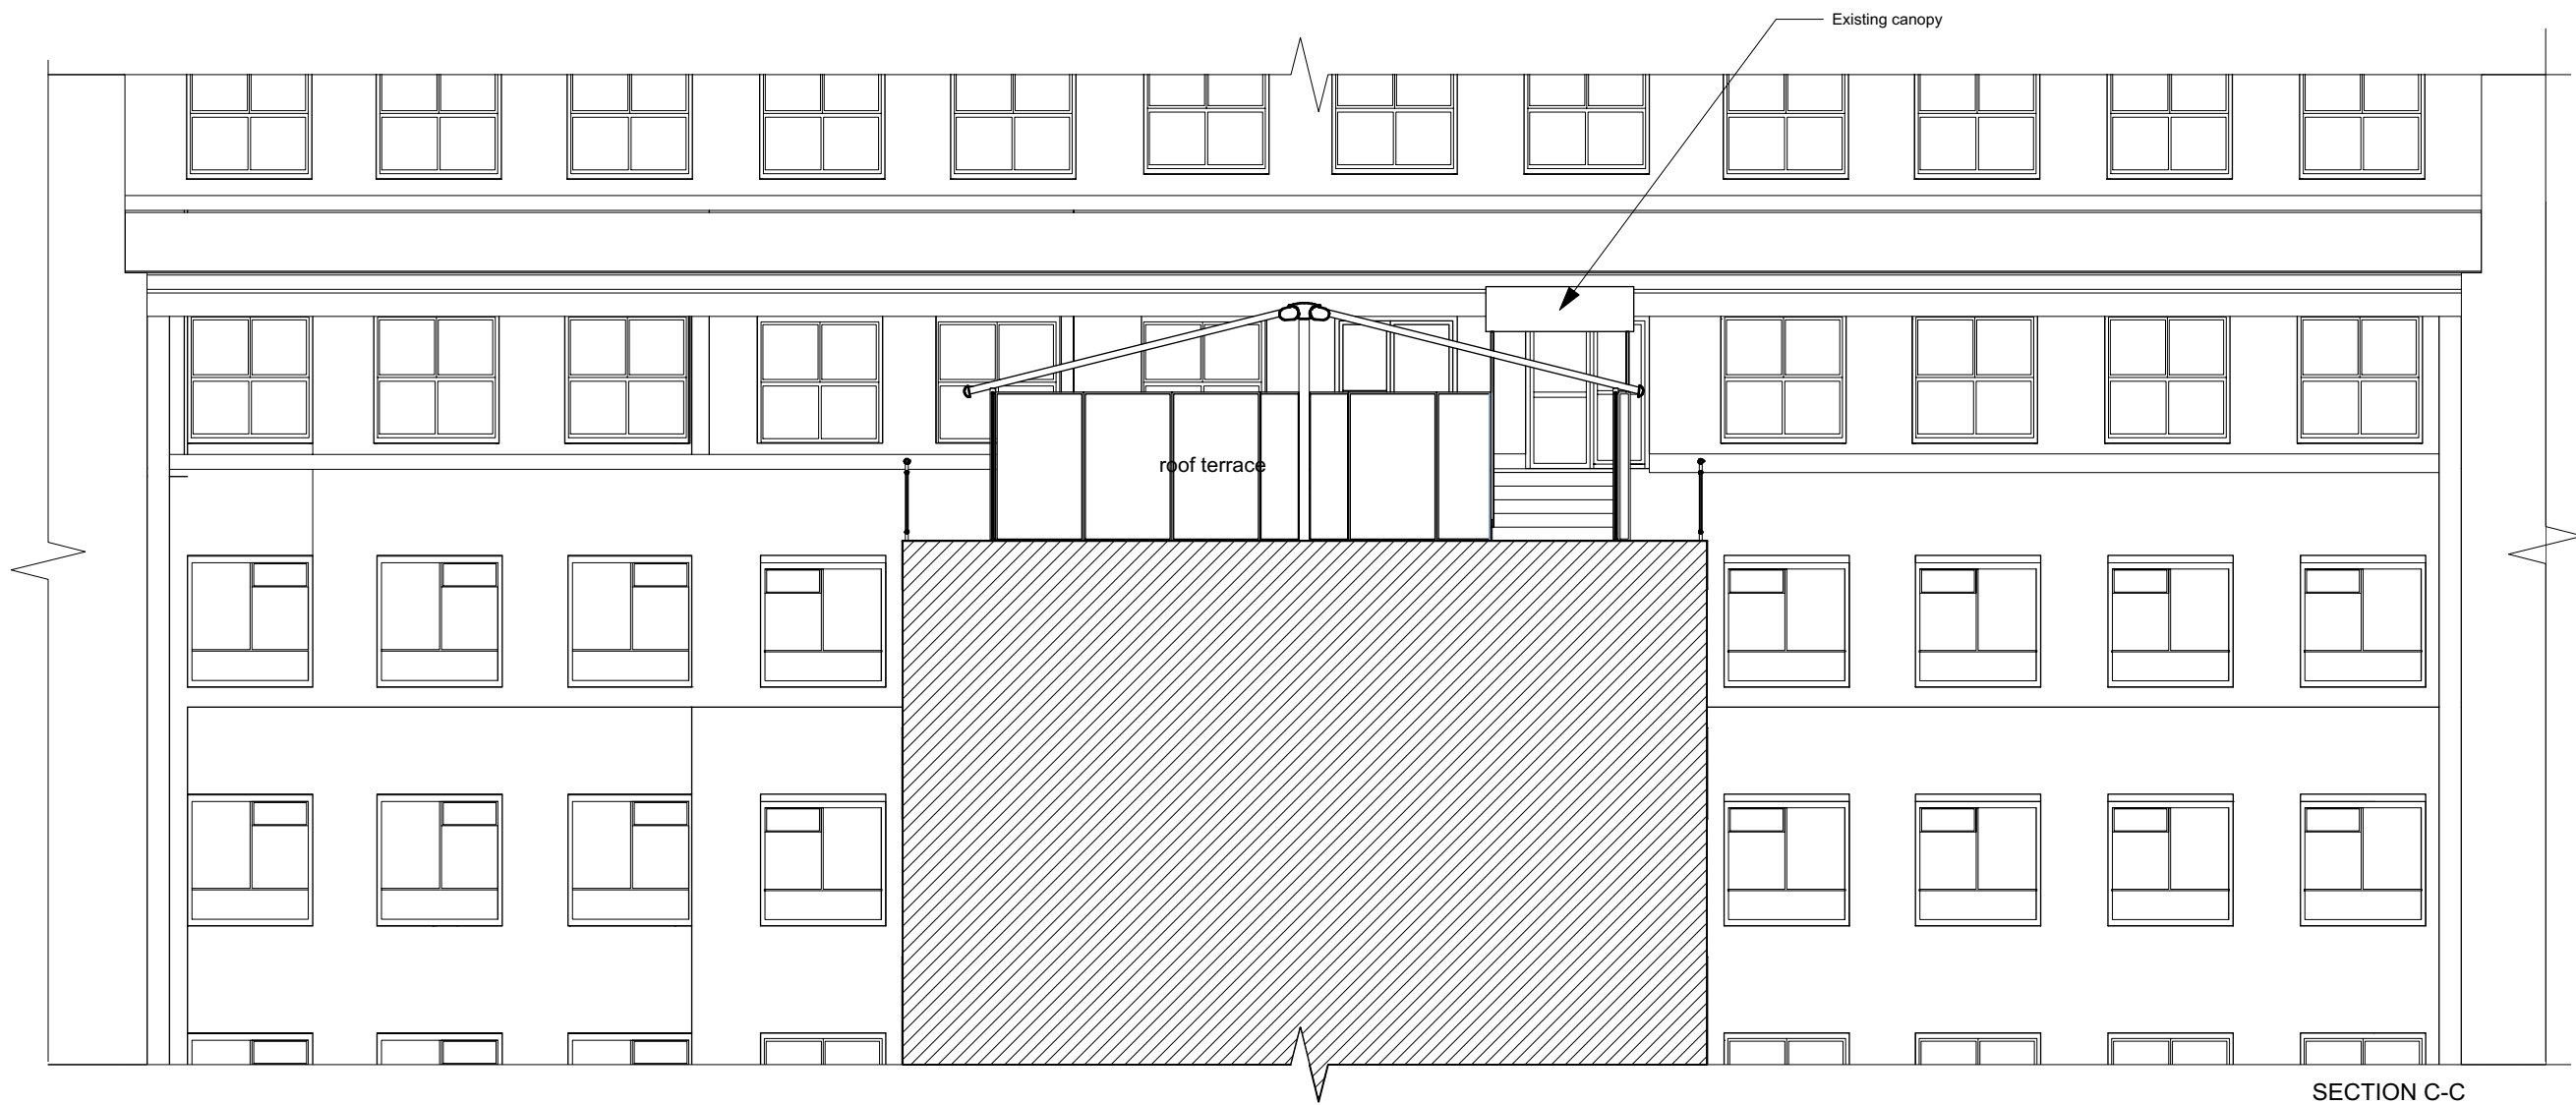

SECTION C-C



Revision	Date	Author	Checked	Description
B	03/08/2019	SA	SBM	Released for Planning
A	13/03/2019	SEVA	SBM	Released for Planning
.	13/02/2019	EW	SBM	Issued for Planning

SpheronArchitects
 Unit 5C, 26-32 Voltaire Road
 London, SW4 6DH
 tel: +44 20 3490 6543
 e: info@spheronarchitects.co.uk
 www.spheronarchitects.co.uk

Client:
Birkbeck College

Project:
**Malet Street
 Bloomsbury WC1E 7HX**

Drawing Title:
Existing Sections B-B and C-C

Drawing Status:
PLANNING

Drawn By: EW Scale: 1:100@A3 Date: 22.11.18

Drawing No: **F541-A-301** Rev: **B**