





SECTION AA

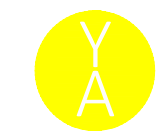


YARD ARCHITECTS		STUDIO@YARDARCHITECTS.CO.UK	
PROJECT	108 KINGSGATE ROAD, LONDON, NW6 2JG		
DRAWING TITLE	PROPOSED SECTION AA		
DATE	MARCH 2019	JOB NO. 035	DRAWING NO. P-03
SCALE @ A3	1:50	REV. A	

 

1. NEW ALUMINIUM FRAMED SLIDING DOORS
2. STRUCTURAL GLASS ROOFLIGHT
3. EXISTING BOUNDARY FENCE TO BE RETAINED
4. EXISTING BOUNDARY BRICK WALL TO BE RETAINED


SECTION BB

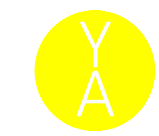



- 1. EXISTING BOUNDARY FENCE TO BE RETAINED
- 2. EXISTING BRICK BOUNDARY WALL TO BE RETAINED
- 3. NEW REAR EXTENSION GLASS ROOF



SECTION CC

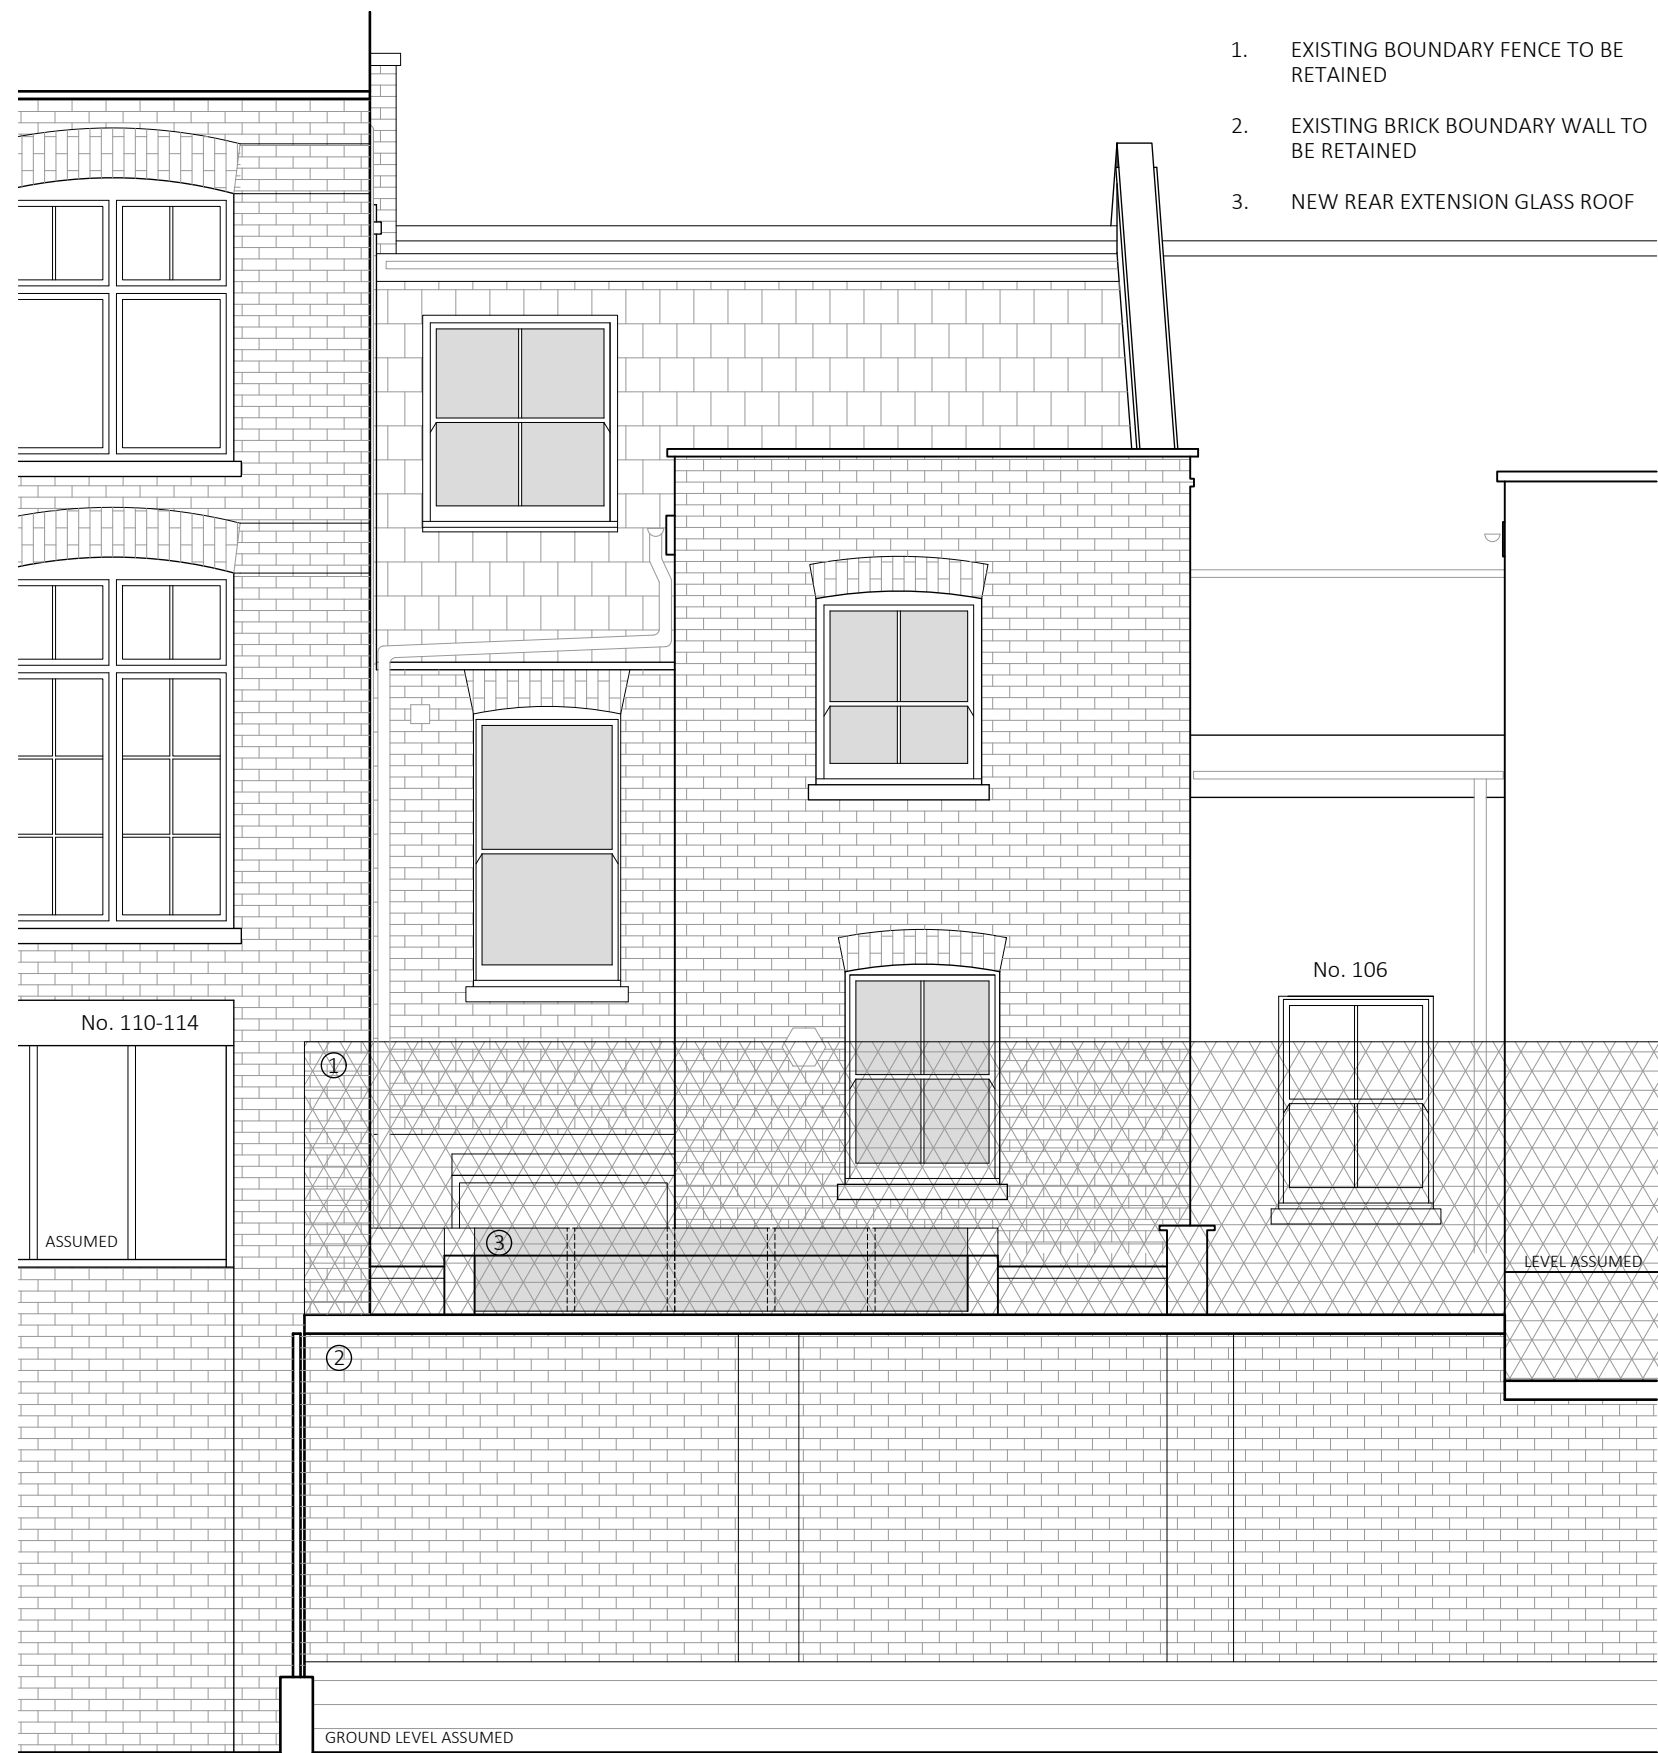

REAR ELEVATION - FROM SCHOOL

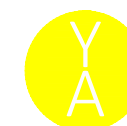 

YARD ARCHITECTS

STUDIO@YARDARCHITECTS.CO.UK

PROJECT 108 KINGSGATE ROAD, LONDON, NW6 2JG


DRAWING TITLE PROPOSED SECTION CC AND REAR ELEVATION FROM SCHOOL

DATE MARCH 2019 JOB NO. 035

SCALE @ A3 1:50 REV. A

DRAWING NO. P-05

1. NEW ALUMINIUM FRAMED TOP-GUIDED WINDOW
2. PERFORATED WHITE STEEL FACADE
3. DOUBLE GLAZED FIXED WINDOWS
4. EXISTING BOUNDARY FENCE TO BE RETAINED

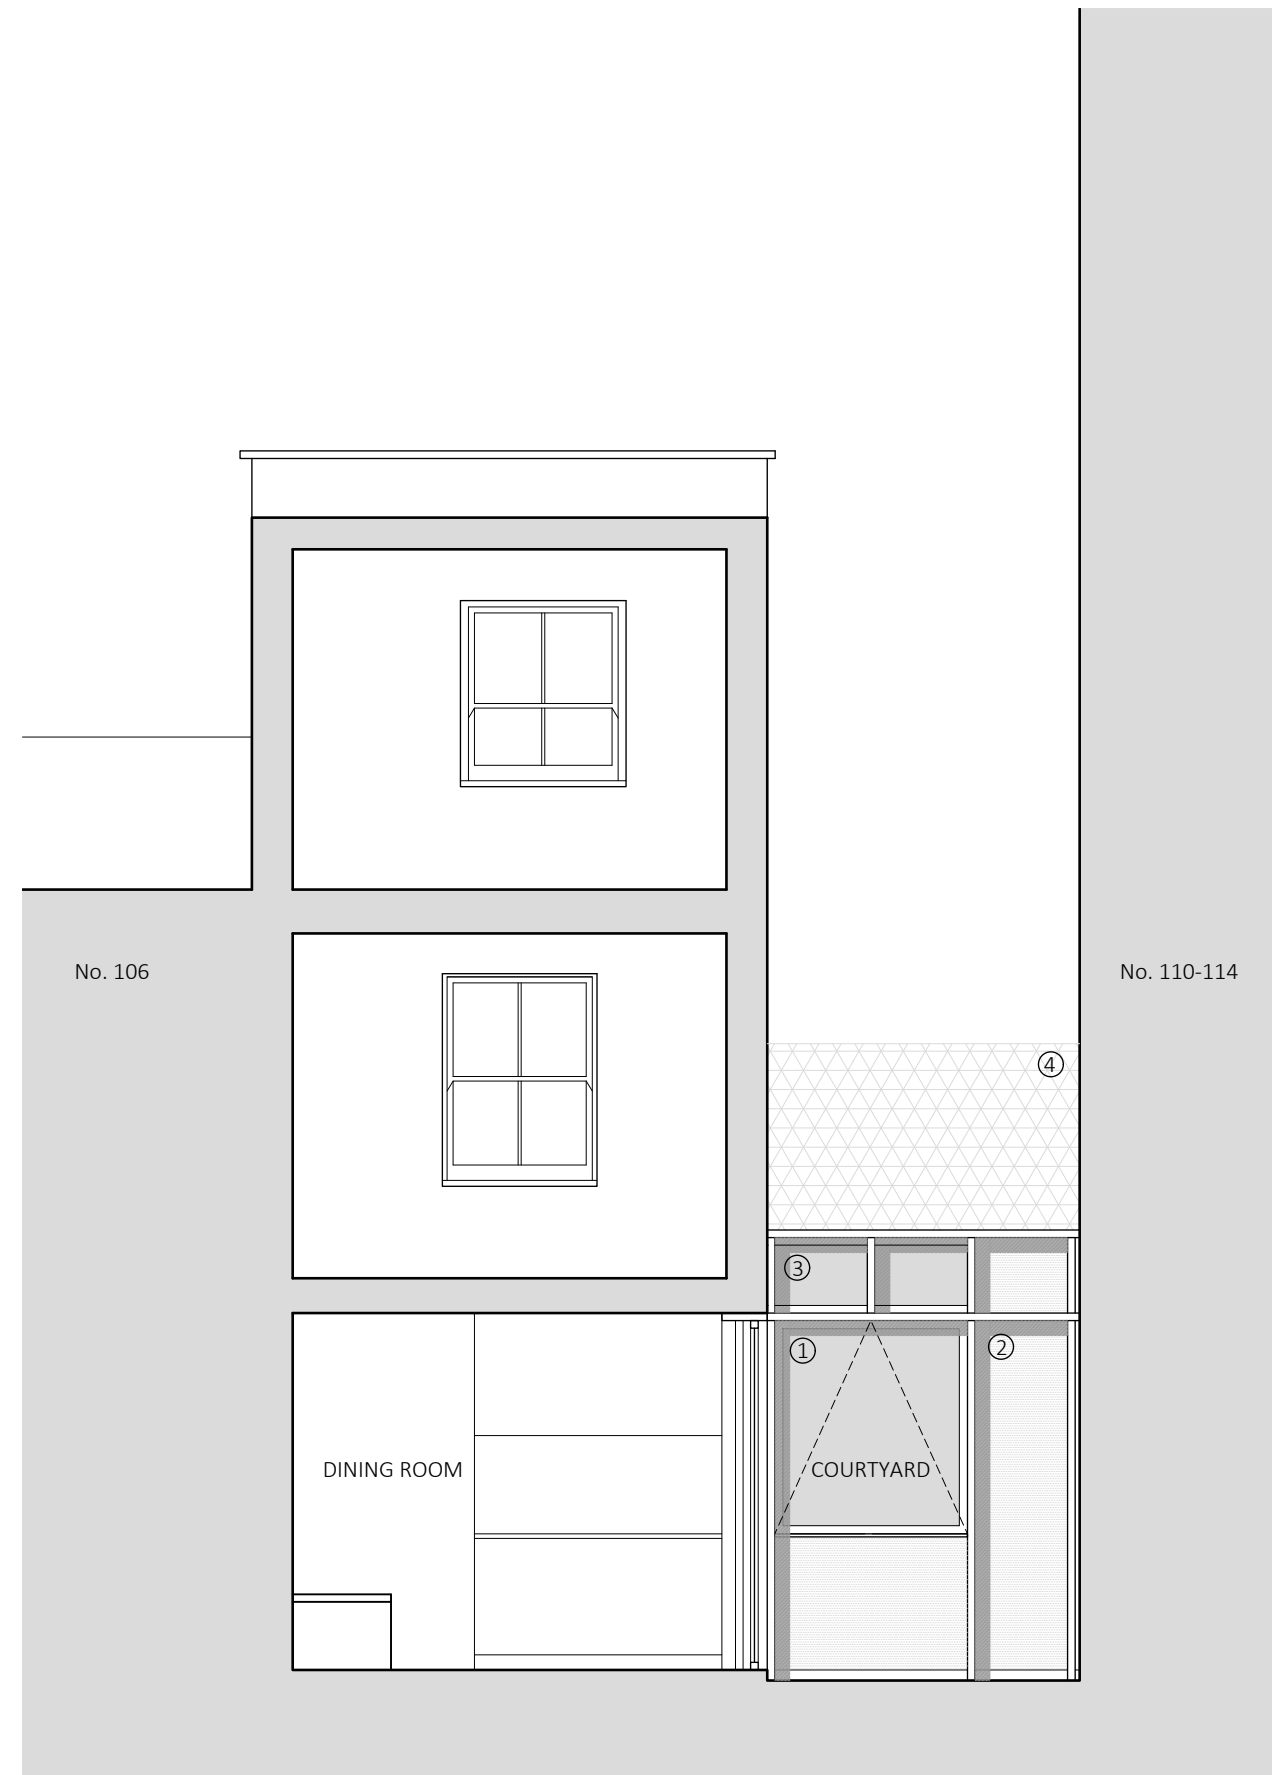

SECTION DD

YARDARCHITECTS

STUDIO@YARDARCHITECTS.CO.UK

PROJECT 108 KINGSGATE ROAD, LONDON, NW6 2JG

DRAWING TITLE PROPOSED SECTION DD

DATE MARCH 2019 JOB NO. 035

SCALE @ A3 1:50 REV. A DRAWING NO. P-06

