


scale 1:1200

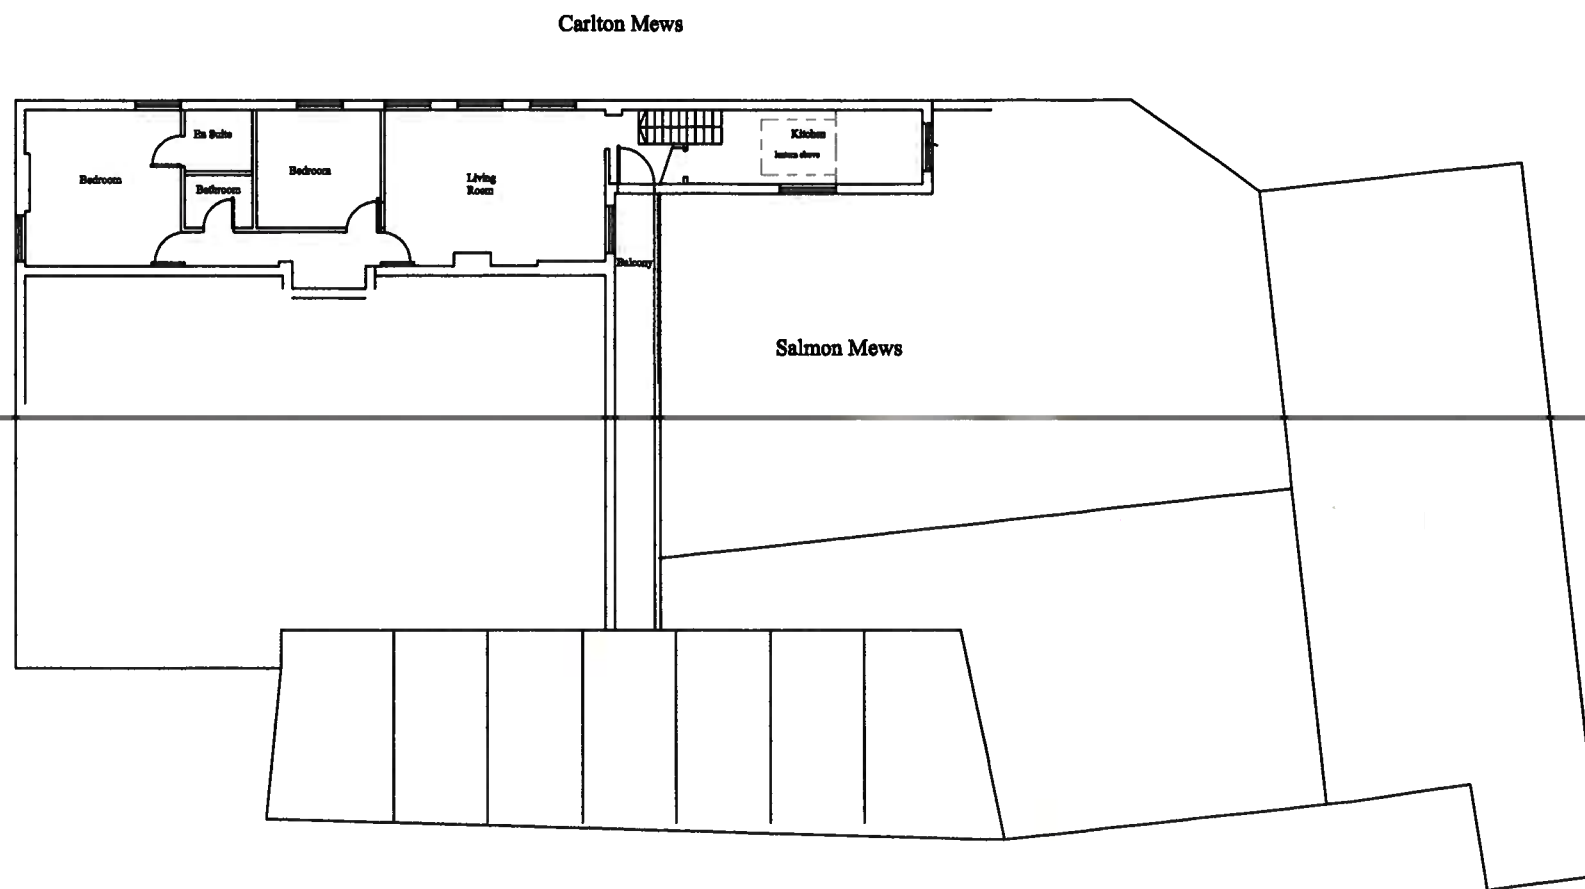

Block Plan 1:200

REVISIONS.			CONTRACT.	DETAIL.
NO.	DETAILS.	DATE.		
			Extension at 8 Alterations at 8 Salmon Mews London	Site Plan
			CLIENT.	
			DRAWN. rgl	DRAWING NO. mma. 477
			REVISION.	
			SCALE. 1:200	
			STATUS	