



**Notes**  
 This drawing is copyright Piercy&Company.  
 Do not scale from this drawing.  
 All dimensions and levels to be checked on site by the contractor and such dimensions to be his responsibility.  
 Report all drawing errors, omissions and discrepancies to the architect.

**DISCLAIMER**  
 This document may be issued in an editable digital CAD format to enable others to use it as background information to make alterations and/or additions. In that instance the file will be accompanied by a PDF version as a record of the original file. It is for those parties making such alterations and/or additions to ensure that they make use of current background information.

Piercy&Company accepts no liability for either: any such alterations and/or additions to the background information by others; or any other changes made by others to the architectural content of the background information itself.

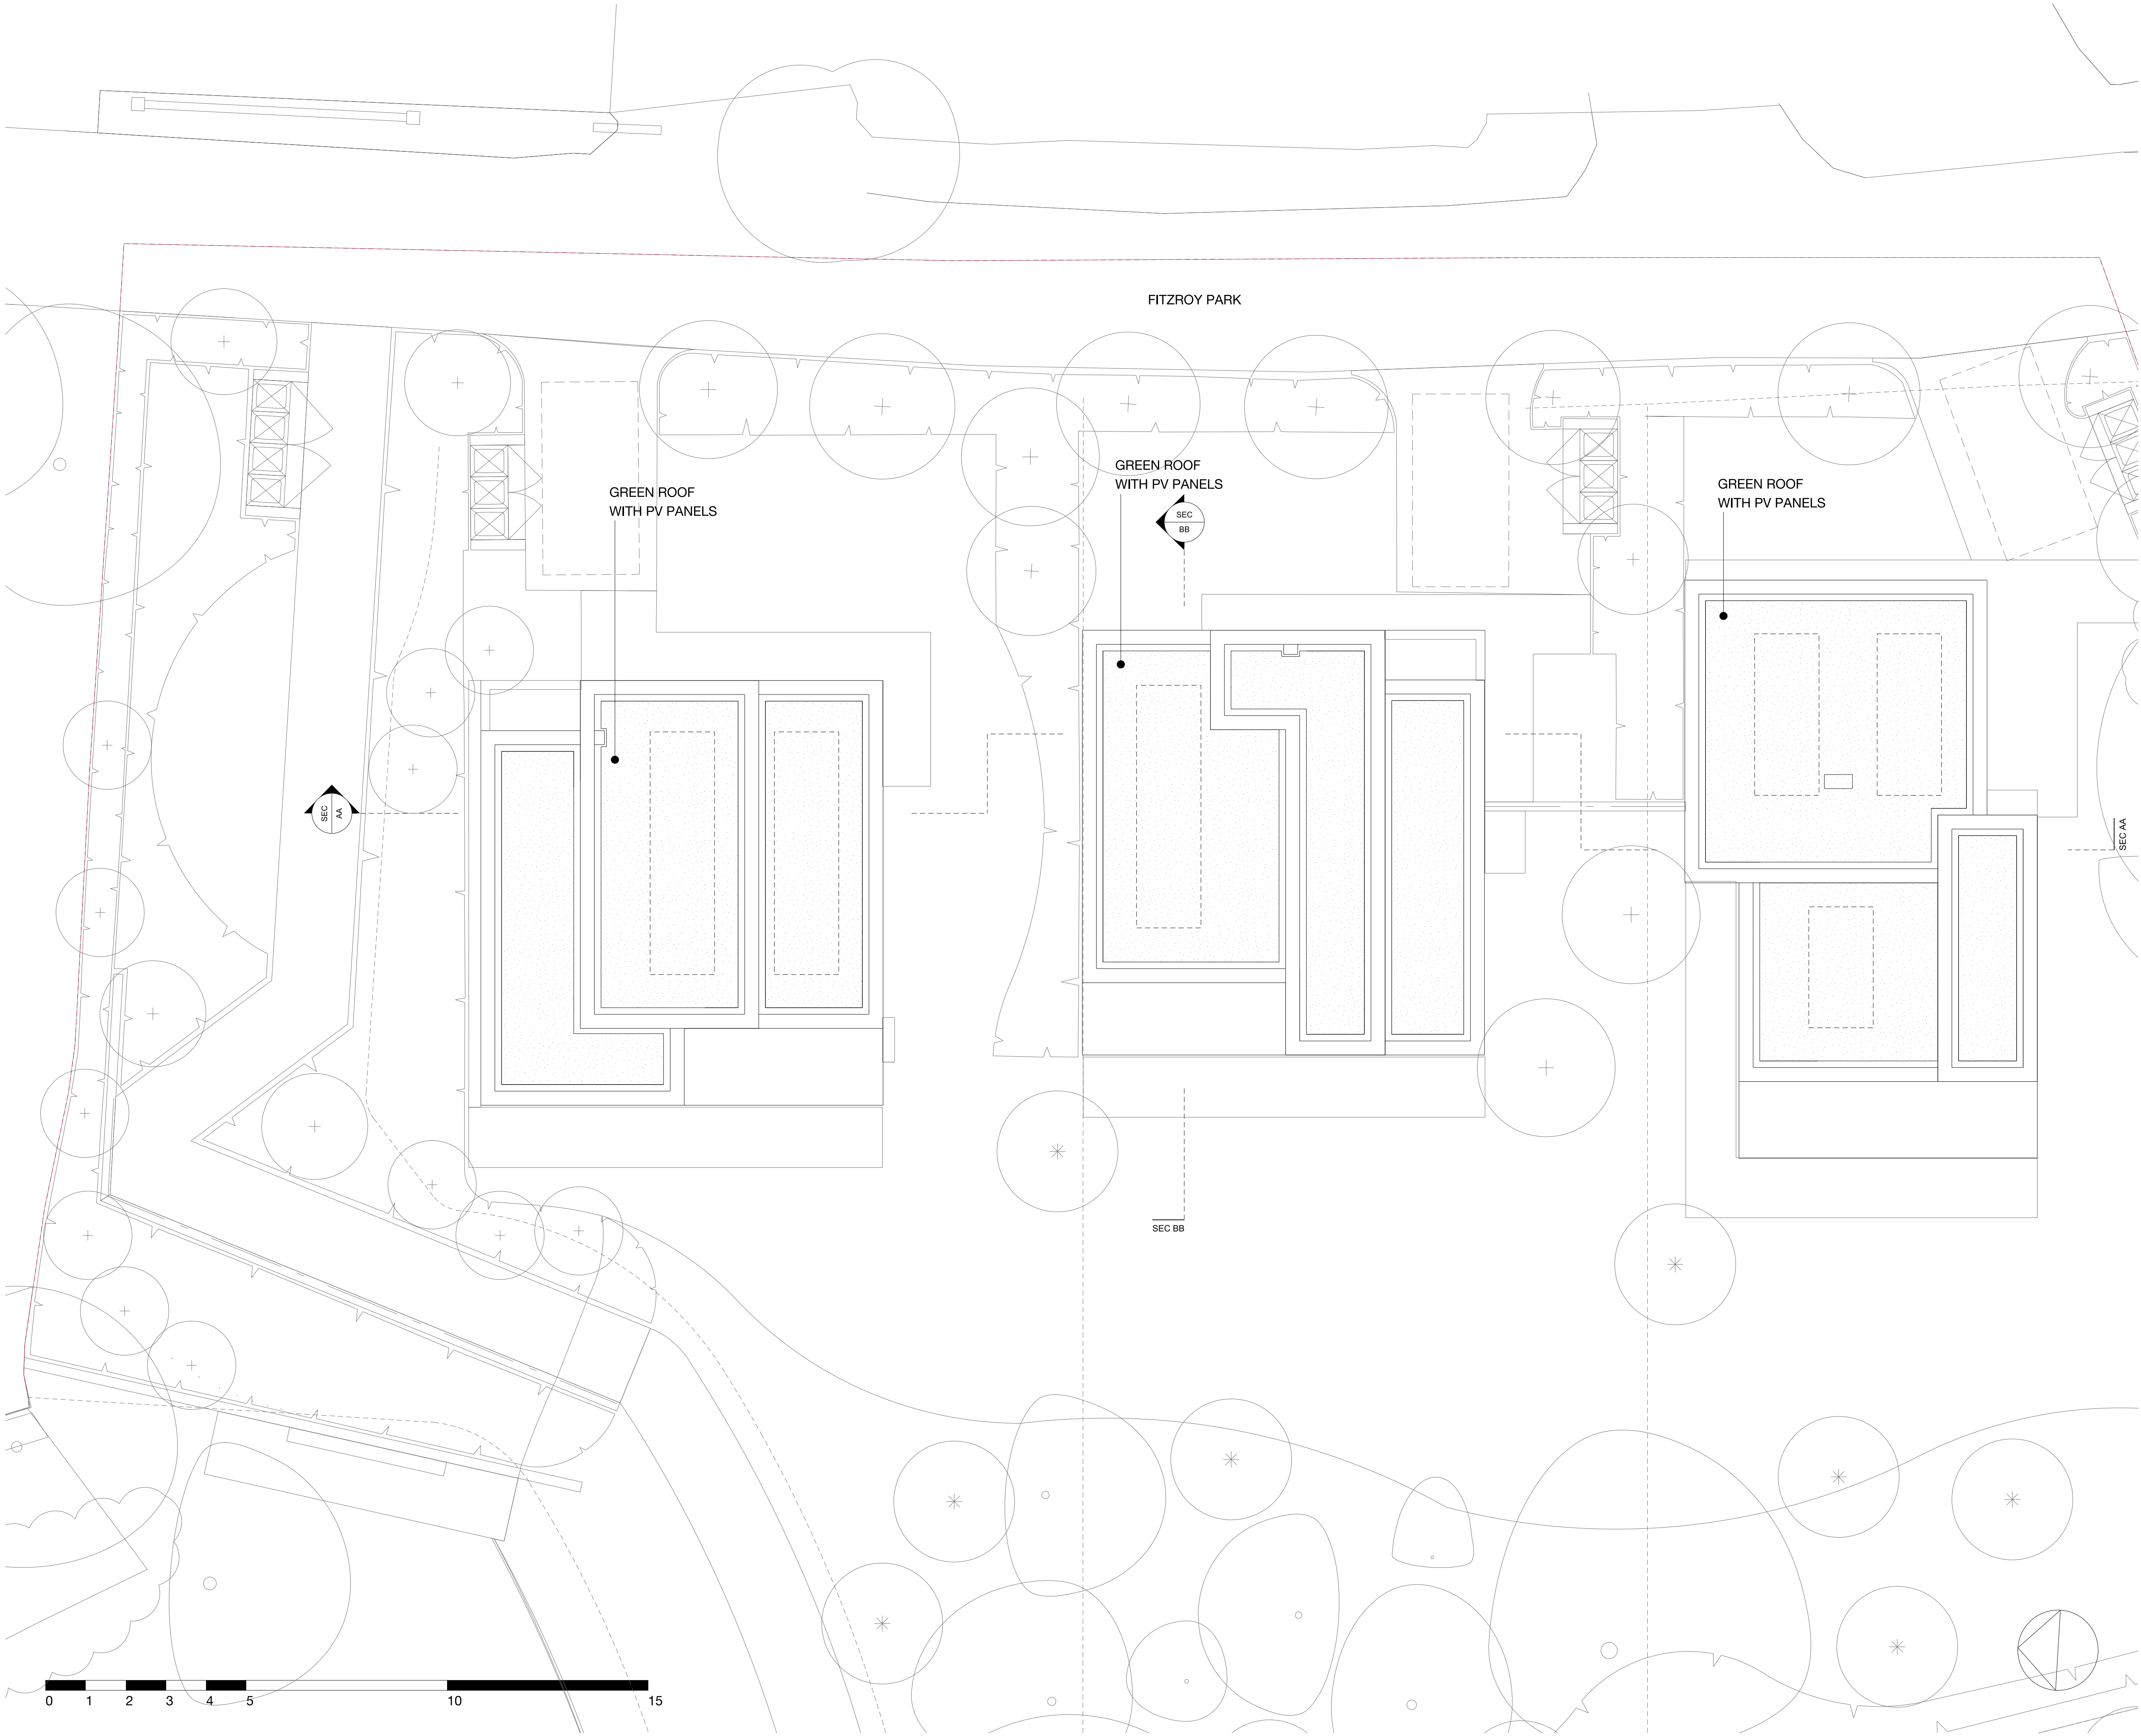

Rev	Date	Description
A	03.05.19	Landscape Updated
-	01.08.18	Planning

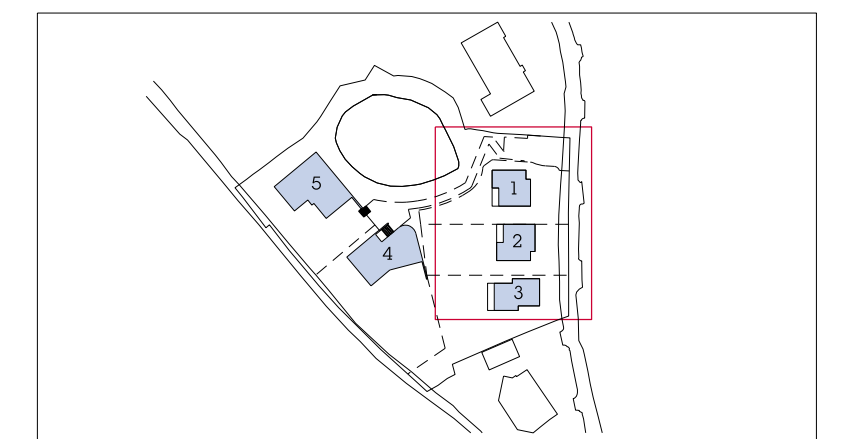

**Project**  
 55 Fitzroy Park

**Client**  
 The Turner Stokes Family and the Springer Family

**Date**  
 August 2018

**Scale**  
 1/75 at A1  
 1:150 at A3

**Plots 1-3**  
 Proposed Roof Plan

**Drawn**  
 LM

**Checked**  
 GW

**Approved**  
 HH

**Drawing Status**  
 PLANNING

Project	Discip. Zone	Level	Series	Dwg No	Rev
13529	AP Z1	L02	00	102	A

The Centro Building  
 29 Plender Street  
 London NW1 0DT

info@piercyandco.com  
 www.piercyandco.com

Telephone  
 +44 (0)2074249611

**Piercy&Company**