



PROPOSED ELEVATIONS

Written dimensions to be taken in preference to scaled dimensions. The Contractor is responsible for checking all dimensions before work starts.


All work is to be carried out to the requirements, and to the satisfaction of the Local Authority. These drawings are for planning purposes only.

Any discrepancies to be brought to the attention of 4D Planning Consultants immediately.

Location Plan

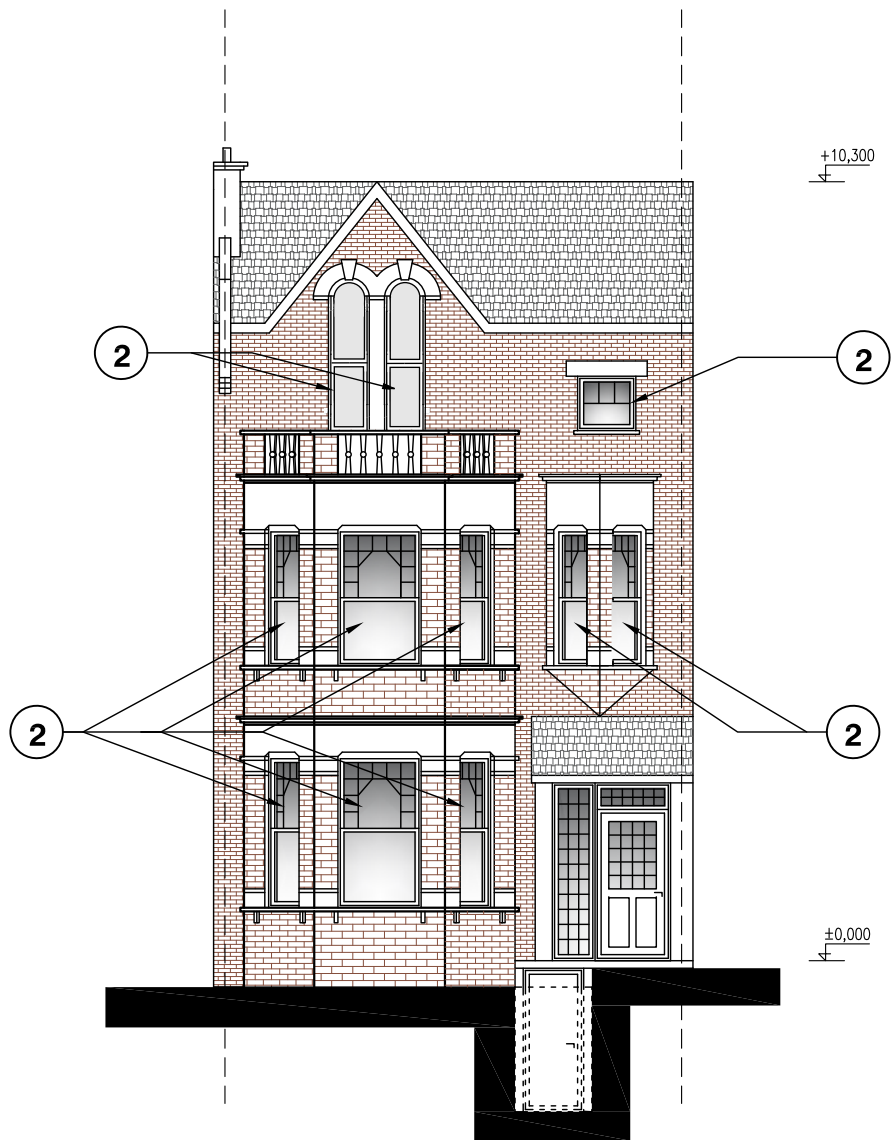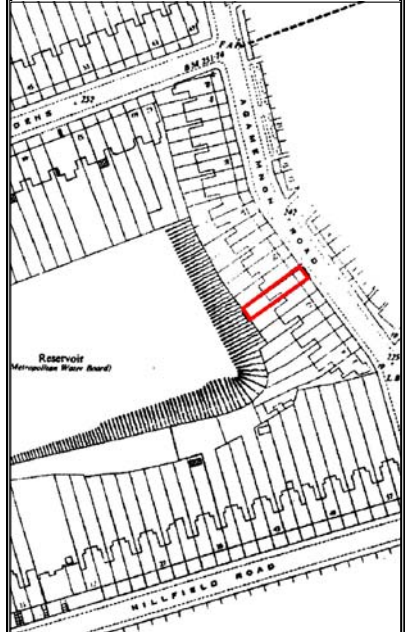

PROPOSED FRONT ELEVATION

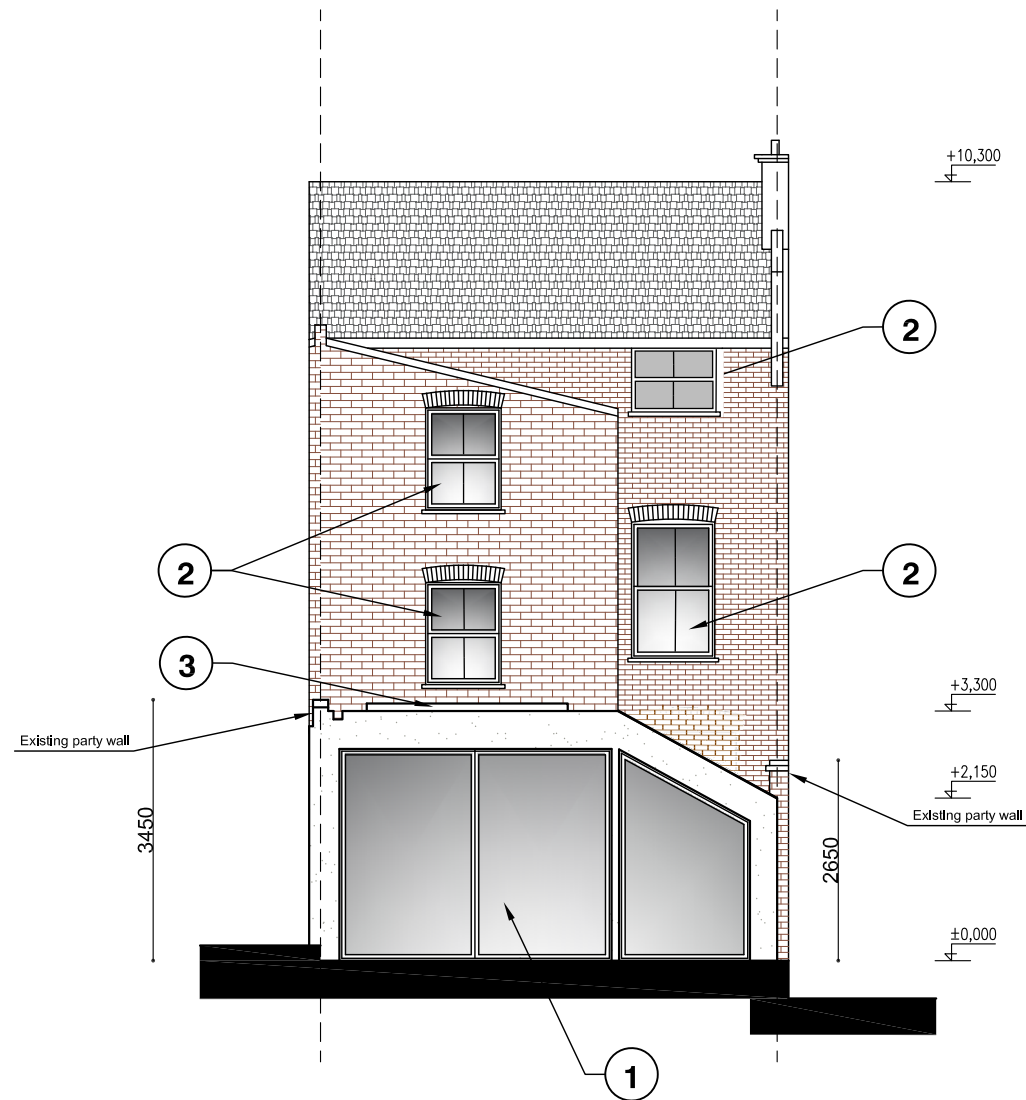


PROPOSED REAR ELEVATION

Note:

1. Proposed new sliding doors, aluminium frame.
2. Proposed new timber sash windows, design and materials to match the originals.
3. Proposed new skylight, aluminium frame, powder coated grey.

Rev	Date	Description	by	chk

 

Client
Altynay Davletova

Project
16 Agamemnon Road, NW6 1DY

Title
Proposed Elevations

Date: May 2019
Scale: 1:50 @ A1, 1:100 @ A3
Drawing No. 16AR10

Rev: **02** /

