


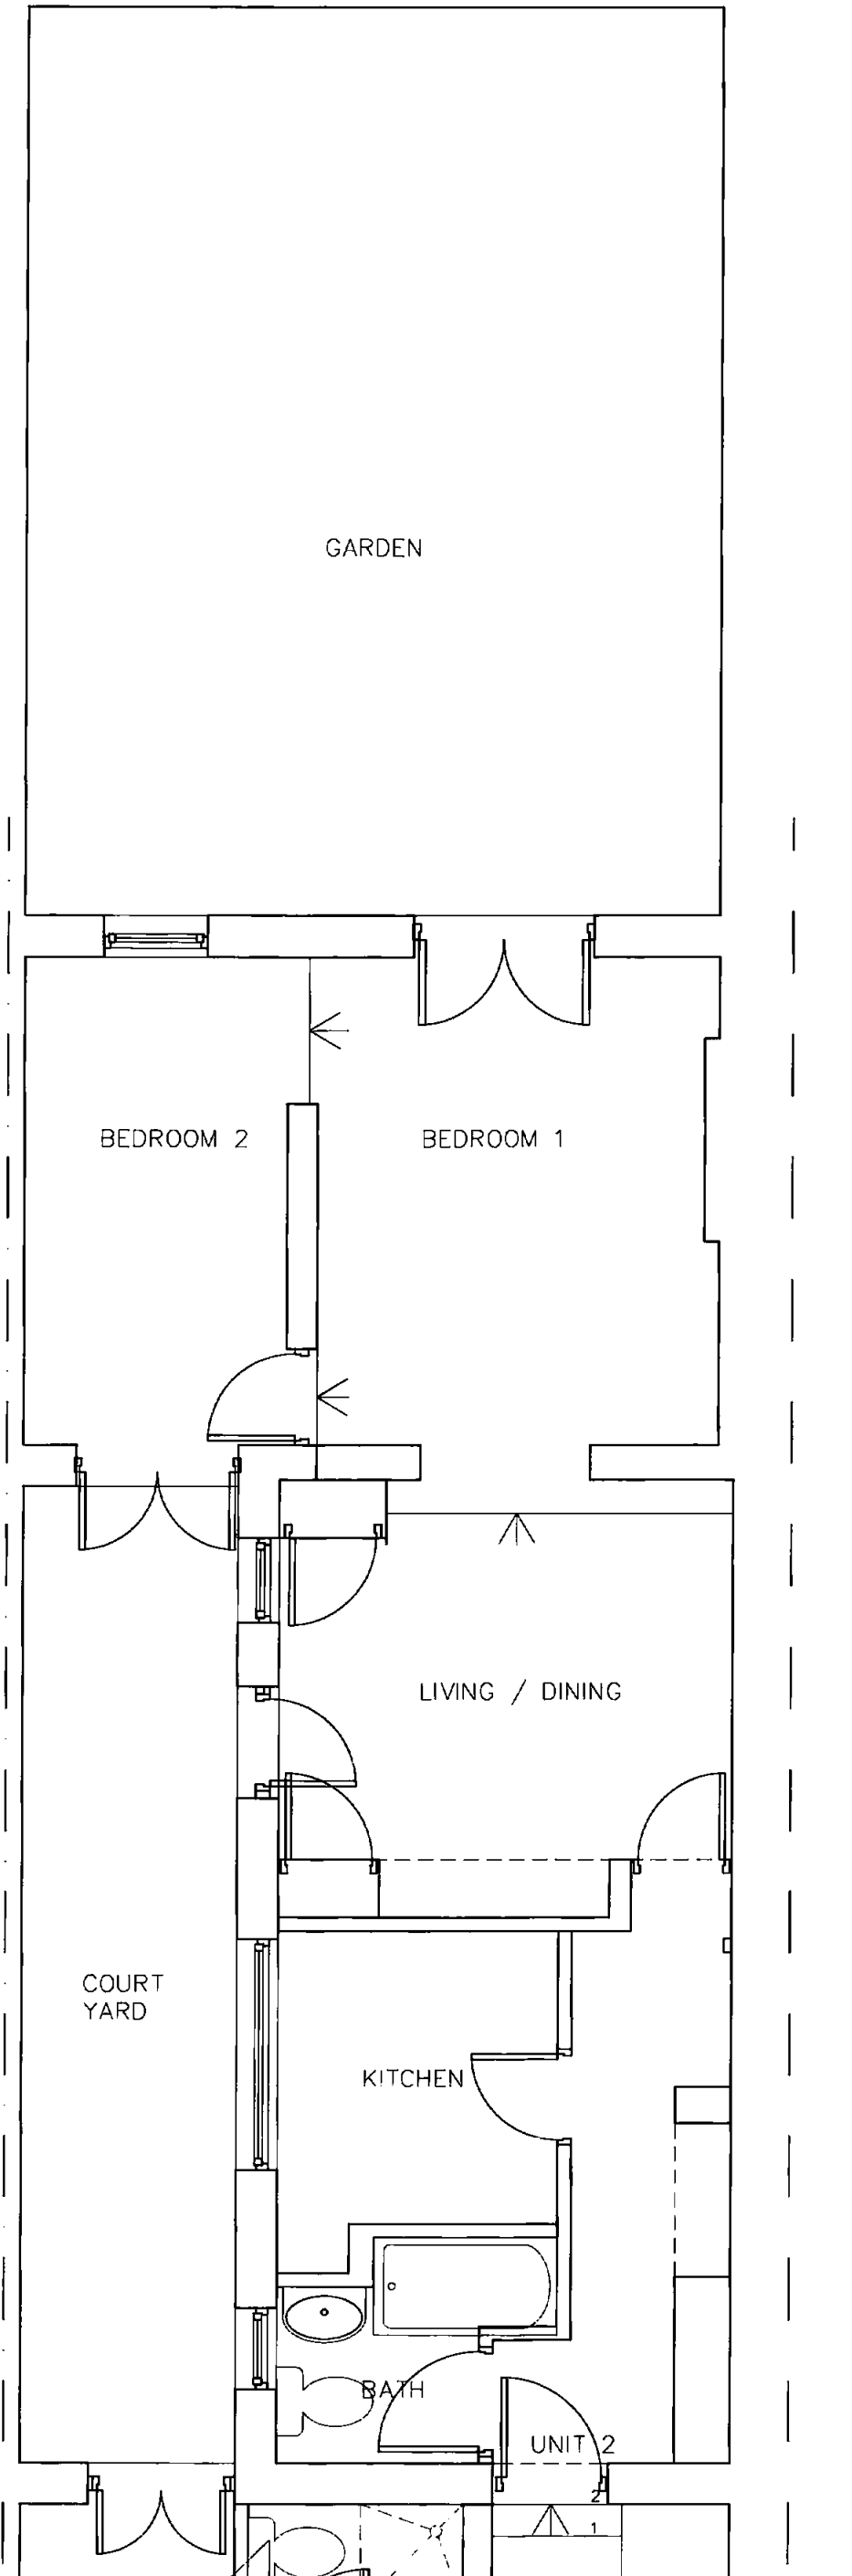

02 MAR 2009

PLANNING APPROVED

PL 02 GROUND FLOOR PLAN
01 REAR UNIT

NOTES:

1. Use figured dimensions only. Do not scale.

2. Contractors to notify architect immediately of any dimensional discrepancy.

Revisions:

/ - 09.08 - Submitted as part of an Application for Planning Permission

A - 11.08 - Drawing updated with missing information

drawing status:			
PLANNING			
job title:			
52 Fortune Green Road			
London, NW3 1UJ			
client:			
Michel Dadoun			
drg. title:			
GROUND FLOOR SHEET 2			
Existing Layout			
drawn:	audited:	date:	scale:
/	/	09/08	1:50 / A3
job No:		drg. No:	rev:
0091		PL 02	A