


DO NOT SCALE FROM THIS DRAWING

Figured dimensions only are to be taken from this drawing. All dimensions are to be checked on site before any work is put in hand. If in doubt, ask.

All SHH drawings to be read in conjunction with relevant SHH Finishes, Sanitaryware, Lighting & Ironmongery schedules.

Any discrepancies to be highlighted to SHH prior to procurement and in good time.


Copyright © Spence Harris Hogan Limited 2018
Registered in England & Wales. Registered No. 261 0615
SHH is the trading name of Spence Harris Hogan Limited

 

Legends & Notes:



1 EAST ELEVATION - PROPOSED

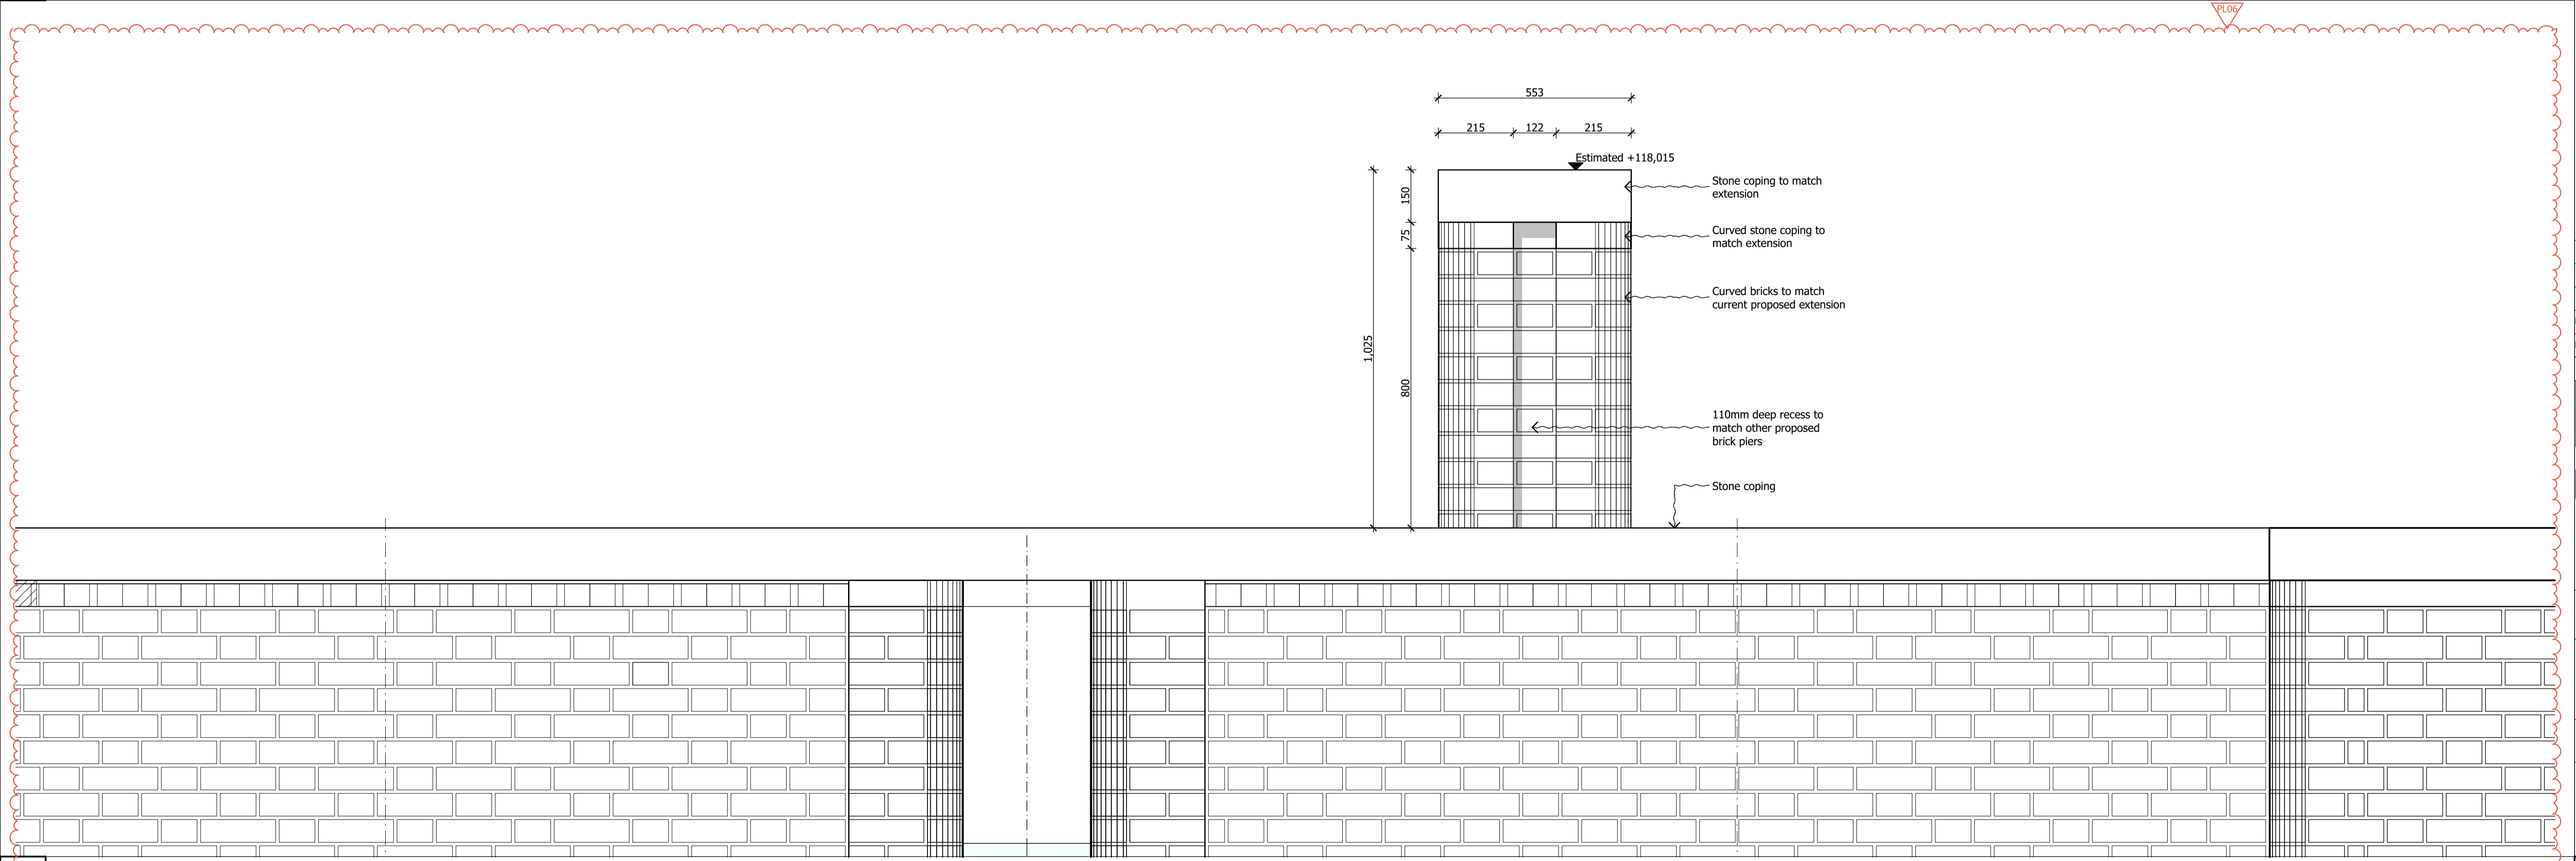

2 EAST ELEVATION - BANYA CHIMNEY DETAIL

Rev	Date	Descriptor	Athr
PL06	14.05.2019	BANYA CHIMNEY	JD
PL05	13.06.2018	Planning Issue	JD



1 Vencourt Place, Ravenscourt Park
Hammersmith, London W6 9NU
Phone +44 (0) 20 8600 4171 Email info@shh.co.uk
shh.co.uk

Project:
Athlone House
Hampstead Lane
London
Client:
Private Client

Drawing Title:
(817) Planning Elevations - Proposed

East Elevation - Proposed

(Project number)DWG number_Revision: Checked:
(817)210_PL06