


UPPER PARK ROAD

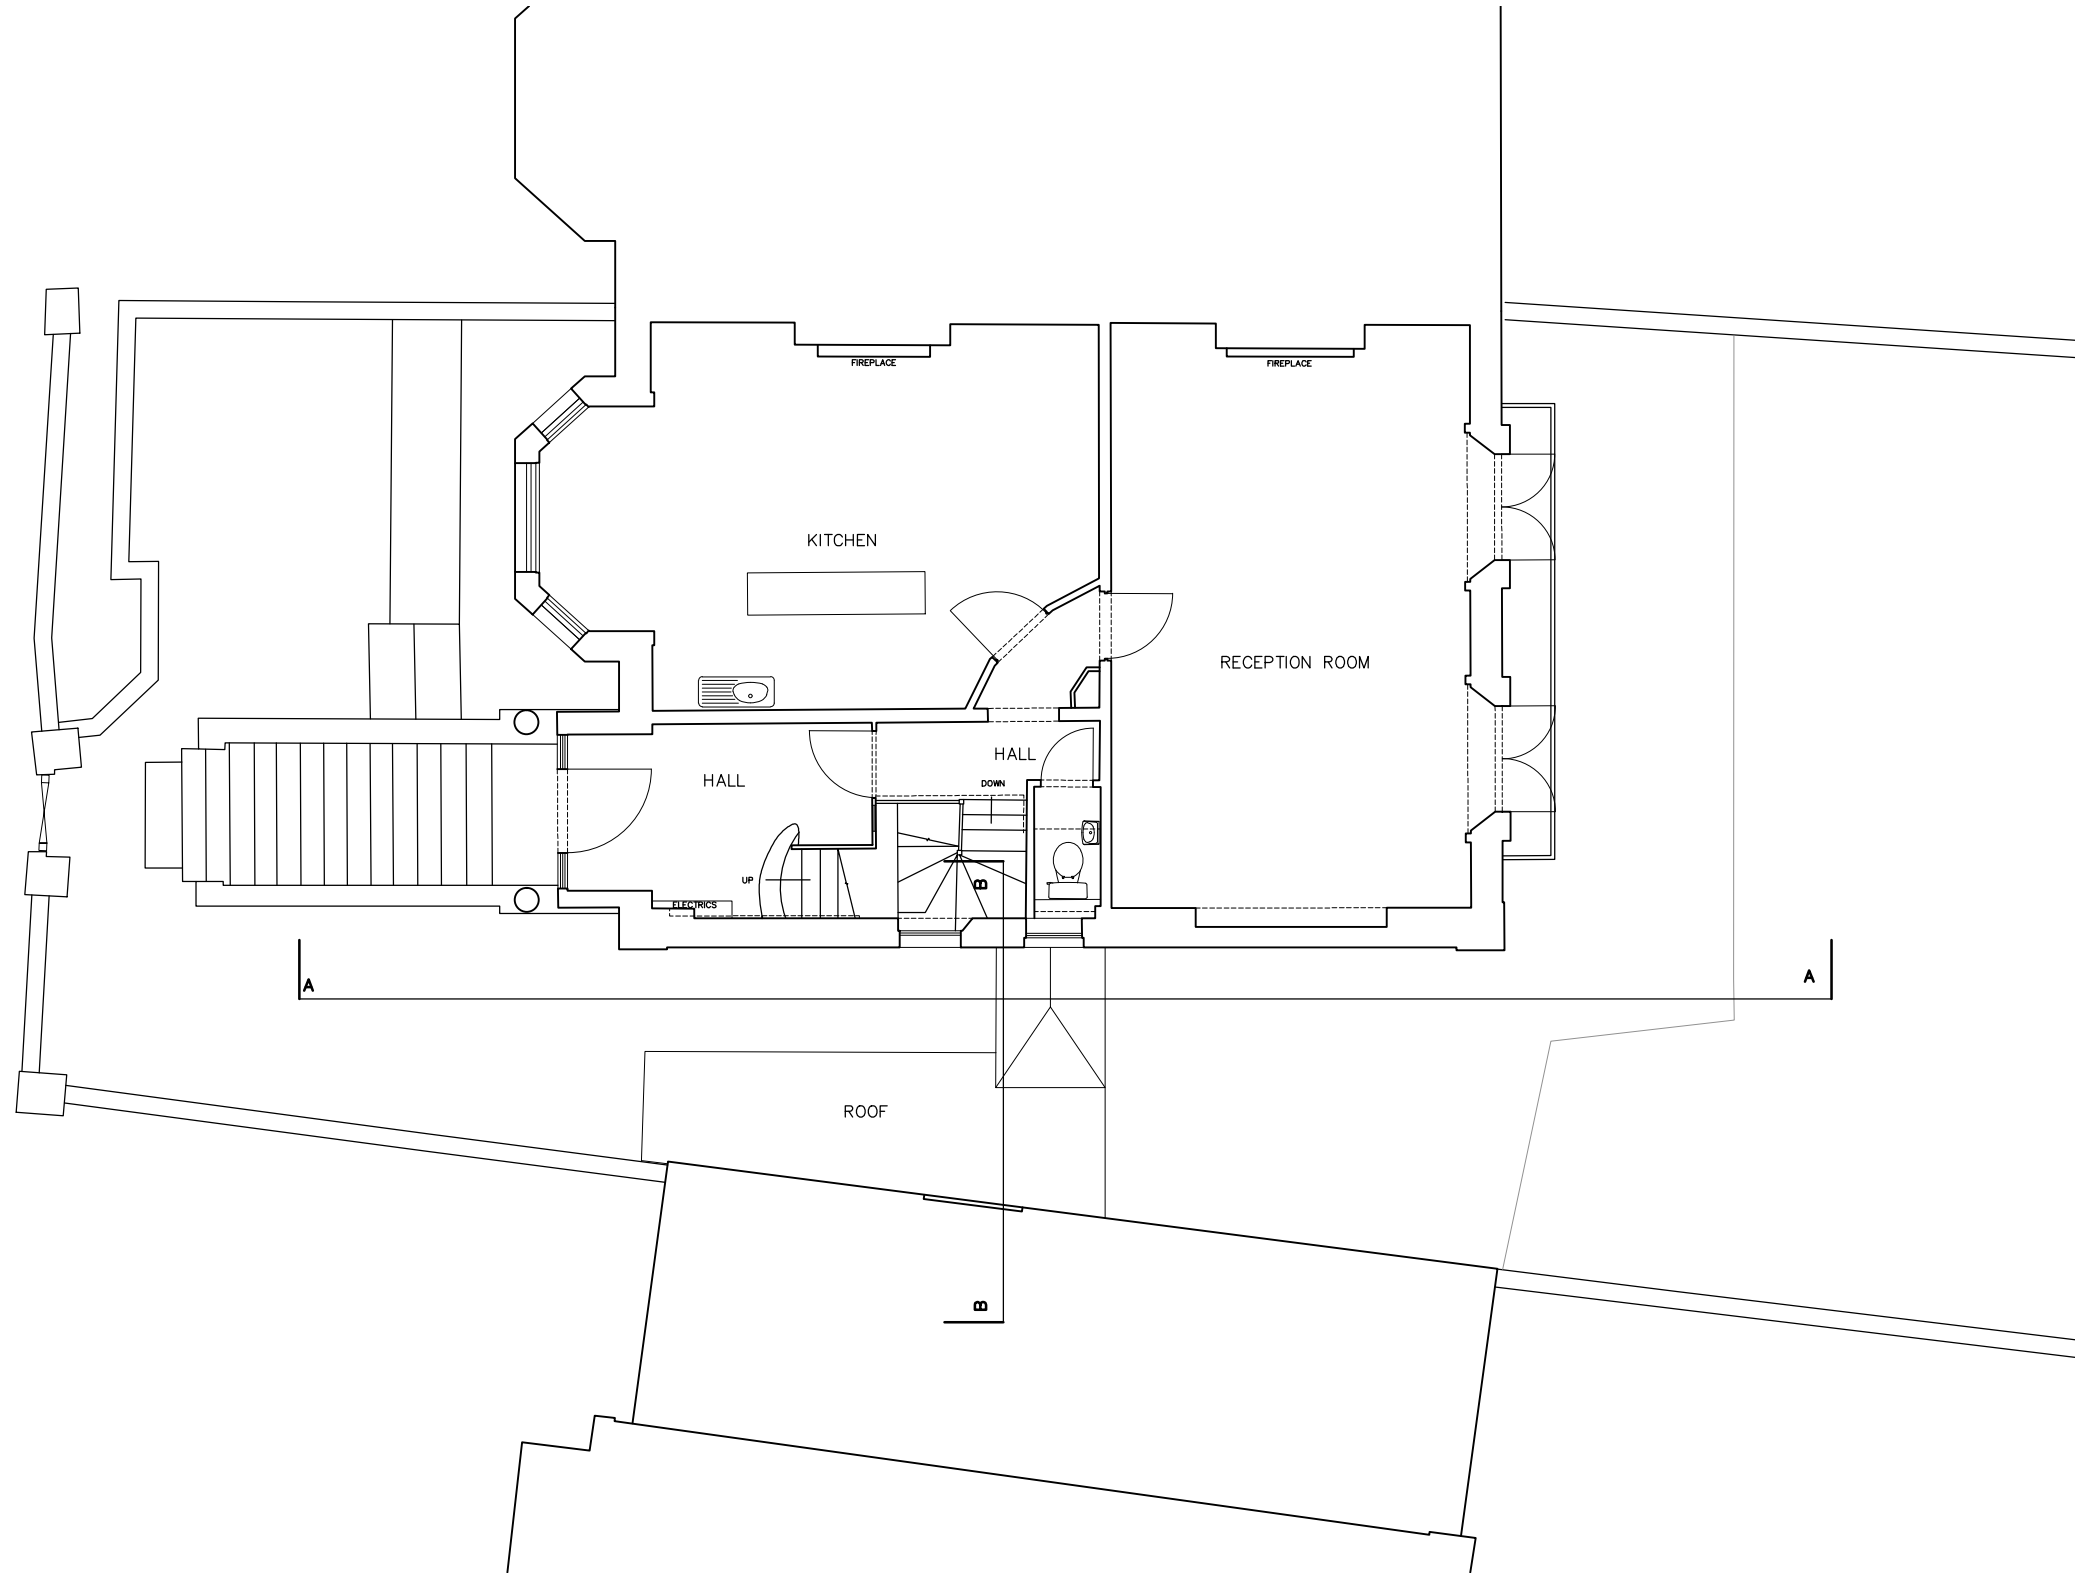

2 magdalen mews  
back of 164 finchley road  
london  
NW3 5HB  
tel:+44 (0)207 794 1625 fax:+44 (0) 207 794 0296  
info@as-studio.co.uk

PROJECT ADDRESS:  
30 UPPER PARK ROAD,  
NW3, LONDON

EXISTING UPPER GROUND FLOOR PLAN

DRAWING NUMBER: 2030(PLA)101

DRAWN: TK

PROJECT STAGE: PLANNING

SCALE: 1:100

SIZE: A3

DATE: OCT 2018

—