
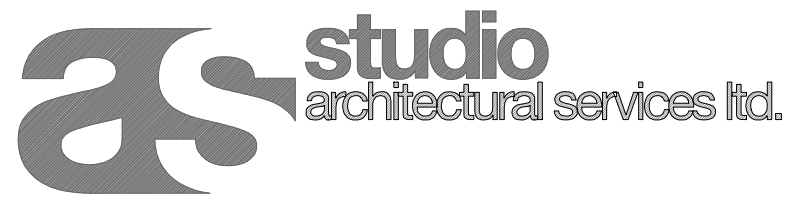
 
 


UPPER PARK ROAD

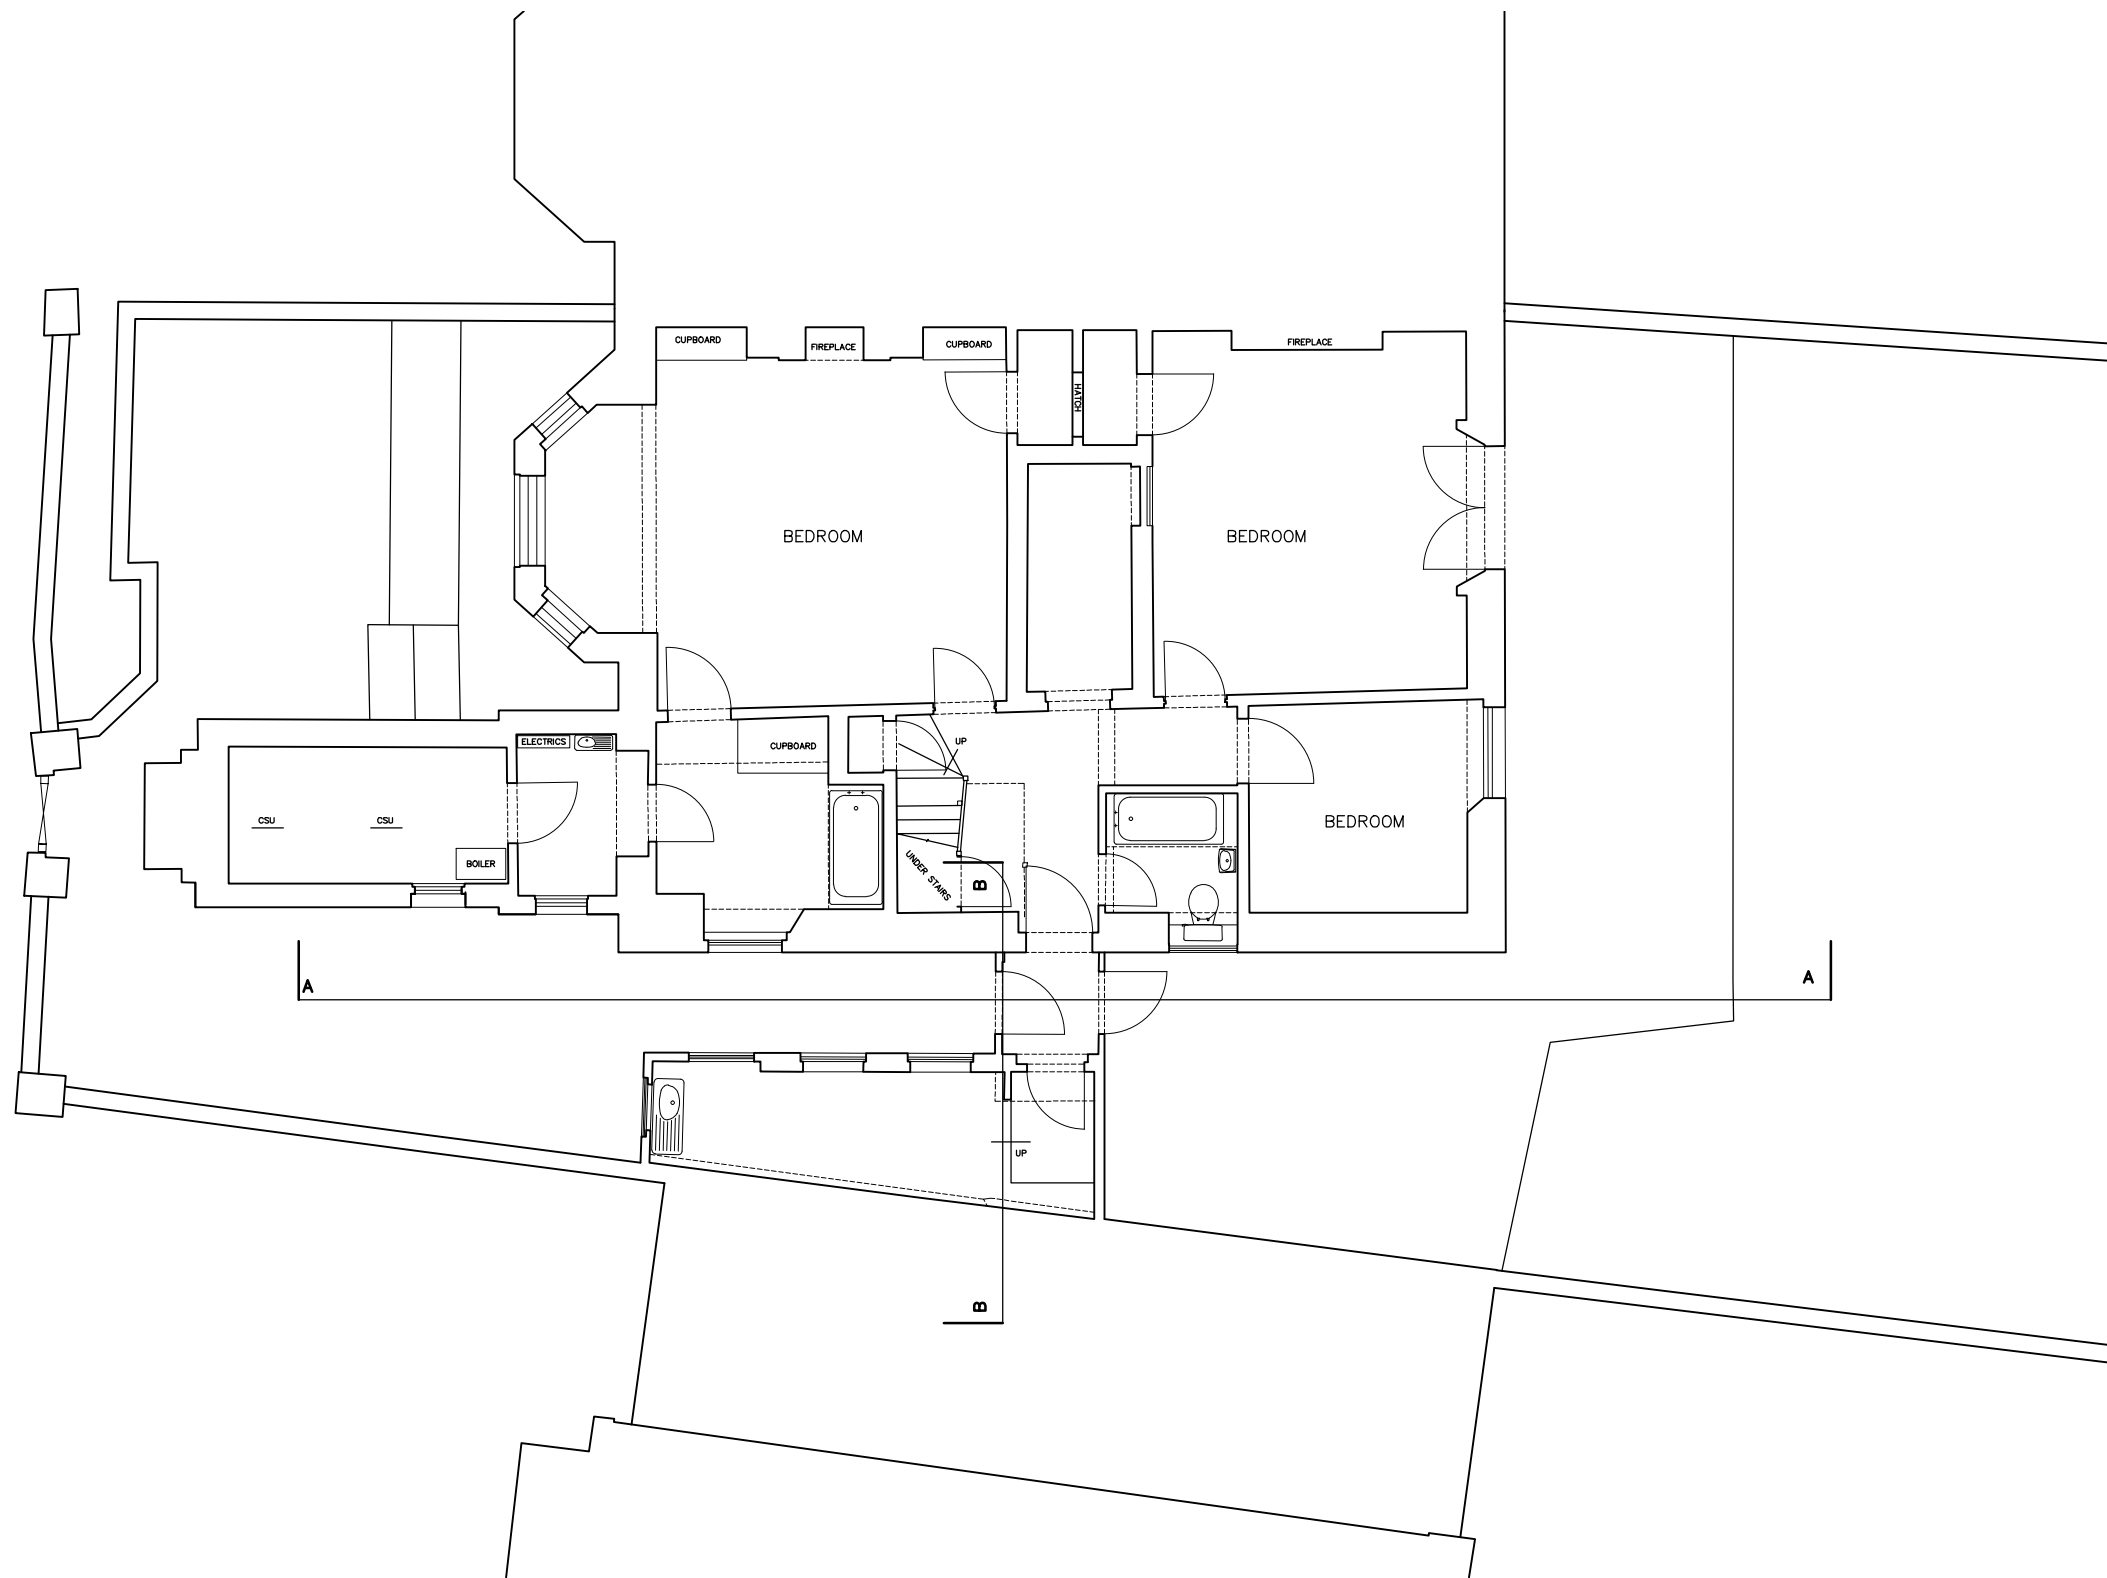

2 magdalen mews
back of 164 finchley road
london
NW3 5HB
tel:+44 (0)207 794 1625 fax:+44 (0) 207 794 0296
info@as-studio.co.uk

PROJECT ADDRESS: 30 UPPER PARK ROAD, NW3, LONDON		EXISTING LOWER GROUND FLOOR PLAN		-
DRAWING NUMBER: 2030(PLA)100		DRAWN: TK		
PROJECT STAGE: PLANNING		SCALE: 1:100	SIZE: A3	