
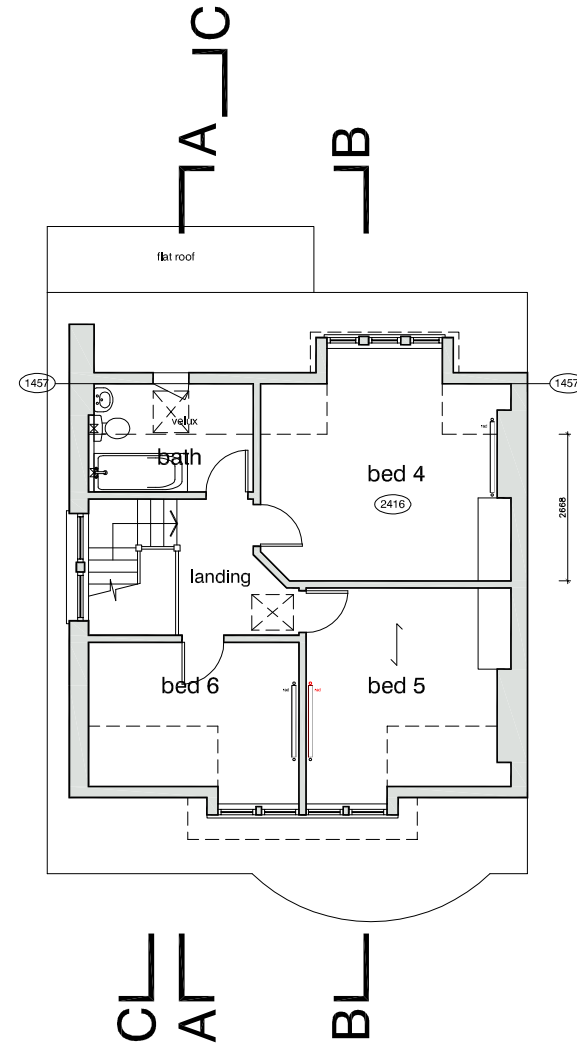
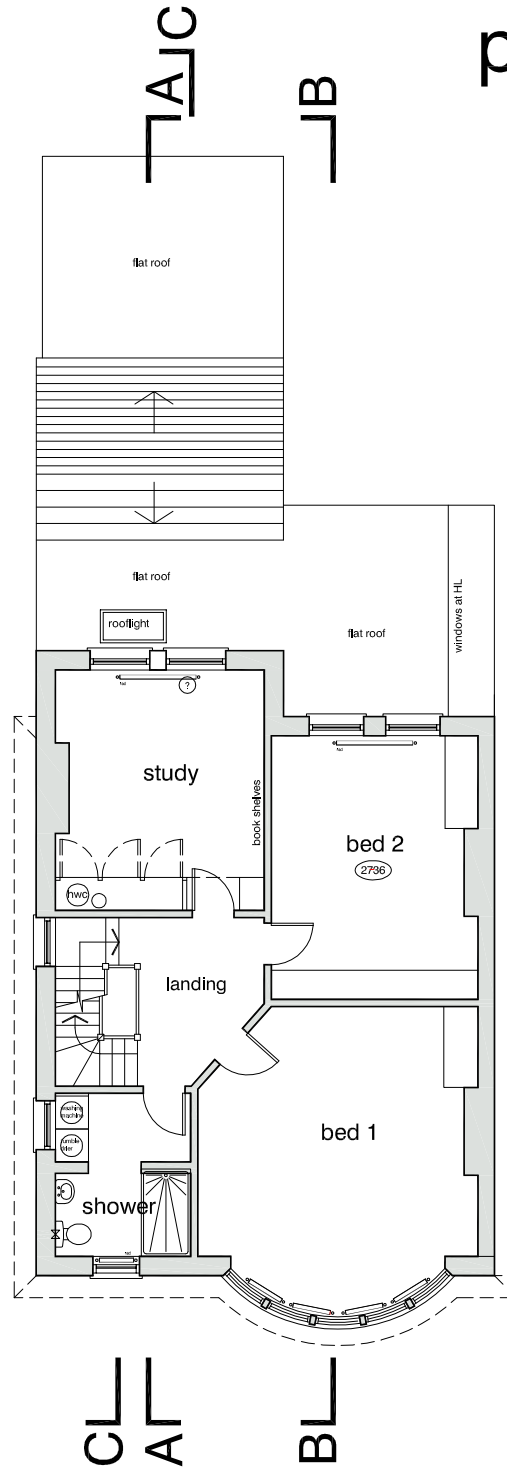


plans as existing

0 1 2 3 4 5 6 metres

scales 1:50 @ A1
1:100 @ A3

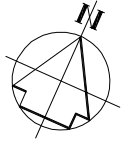

DVM ARCHITECTS			
40 Murray Street - London - NW1 9RE Telephone 0207 485 2121 - Facsimile 0207 287 2527 e-mail: studio@dvmarch.com			
Client Mr & Mrs S Ainger			
Project 16 St Albans Road London NW5 1RD			
Title Floor Plans AS EXISTING			
Scale 1:50	Date 07.06.19	Job No. 1992	Rev.
Drawing No. 1992 - 03			
<small>All dimensions are to be checked on site. © This drawing is copyright and remains the property of David & Victoria Mervin. No part of it may be reproduced in part or whole without written consent.</small>			