



floor plans as proposed

0 1 2 3 4 5 6 metres

scales 1:50 @ A1
1:100 @ A3

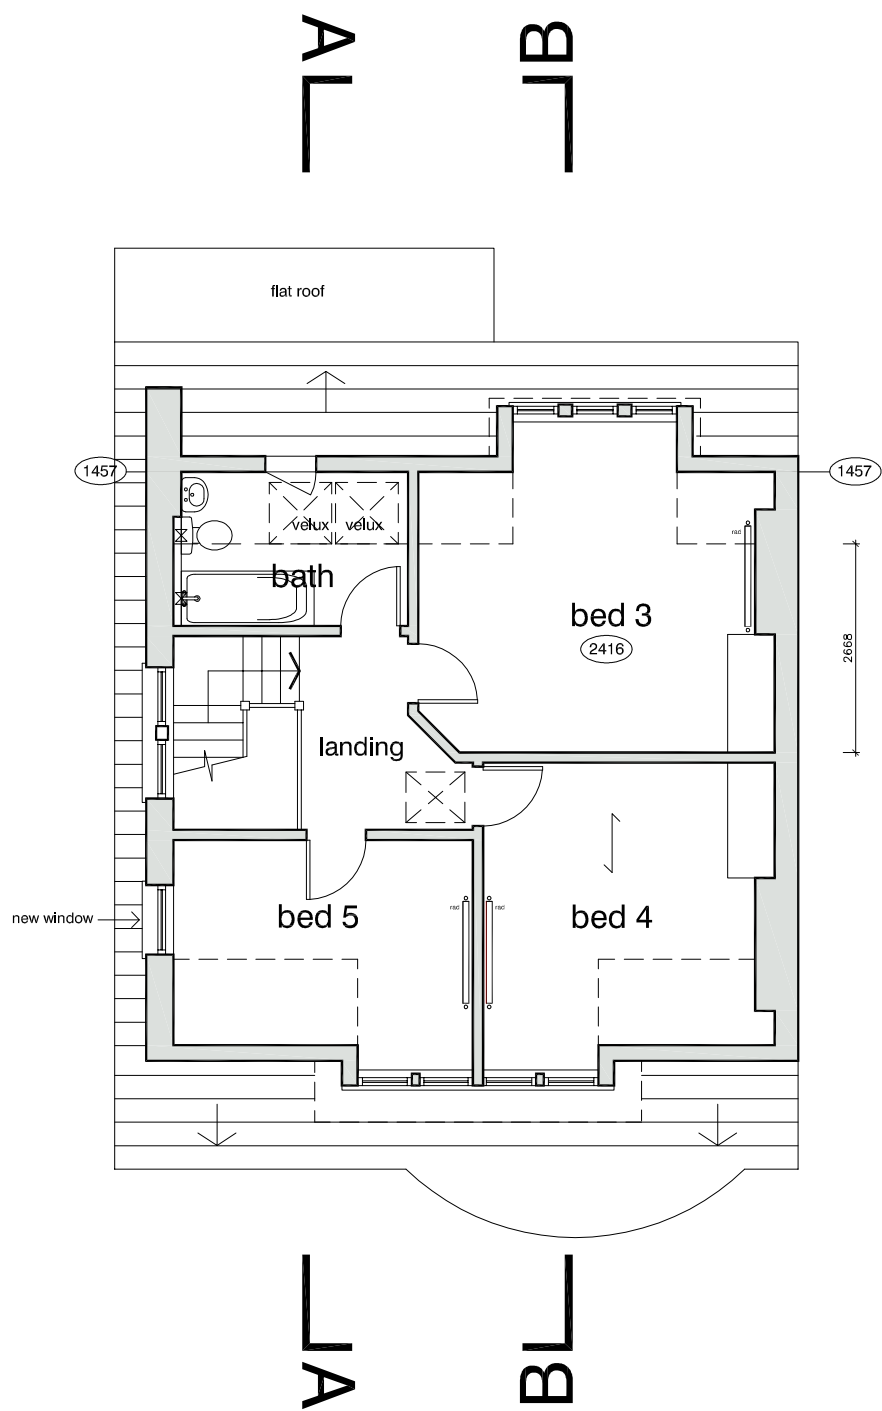

Second Floor

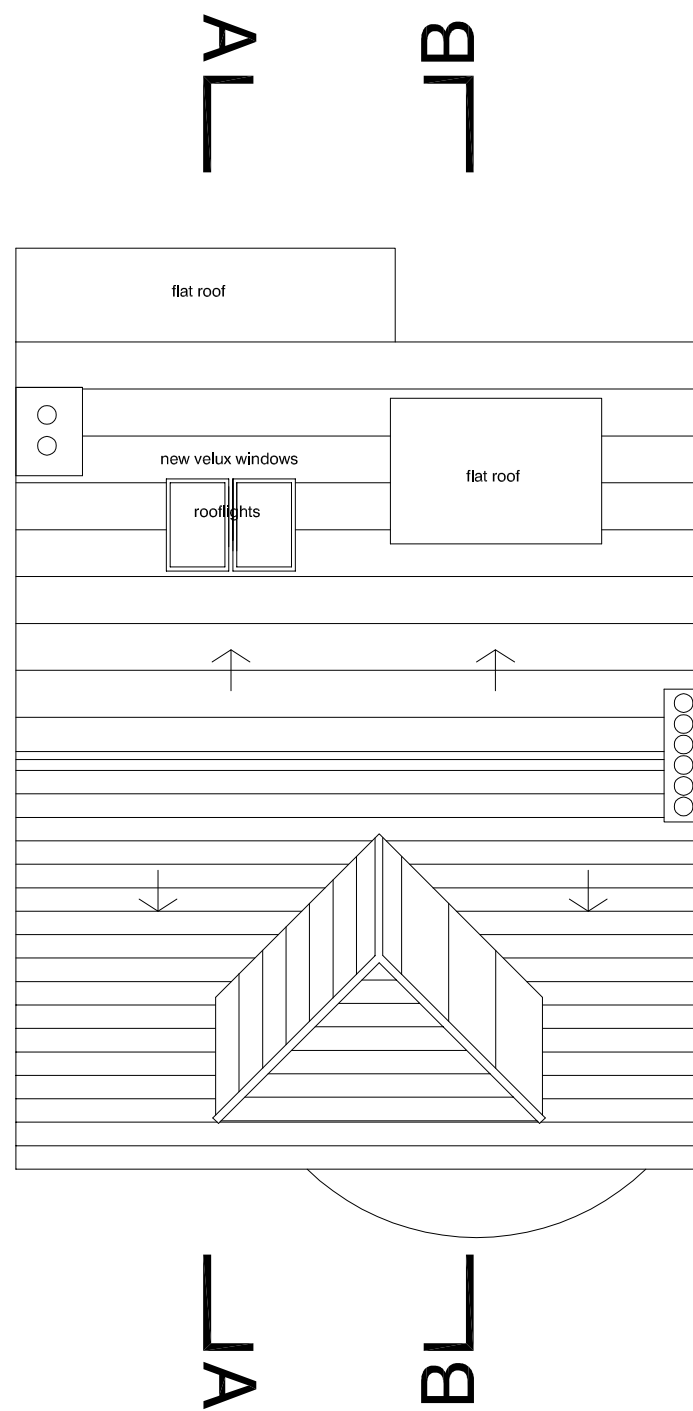

Roof Plan

DVM
ARCHITECTS

4a Murray Street . London . NW1 9RE
Telephone 0207 485 2121 . Facsimile 0207 267 2527
e-mail: studio@dvmarch.com

Client
Mr & Mrs S Ainger

Project
16 St Albans Road
London NW5 1RD

Title
Second Floor + Roof Plans
AS PROPOSED

Scale	Date	Job No.
1:50	09.06.19	1992
Drawing No.	Rev.	
1992-14		

All dimensions are to be checked on site.
© This drawing is copyright and remains the property of David & Victoria Mercer at all times and may not be reproduced in part or whole without written consent.