


00132  
1

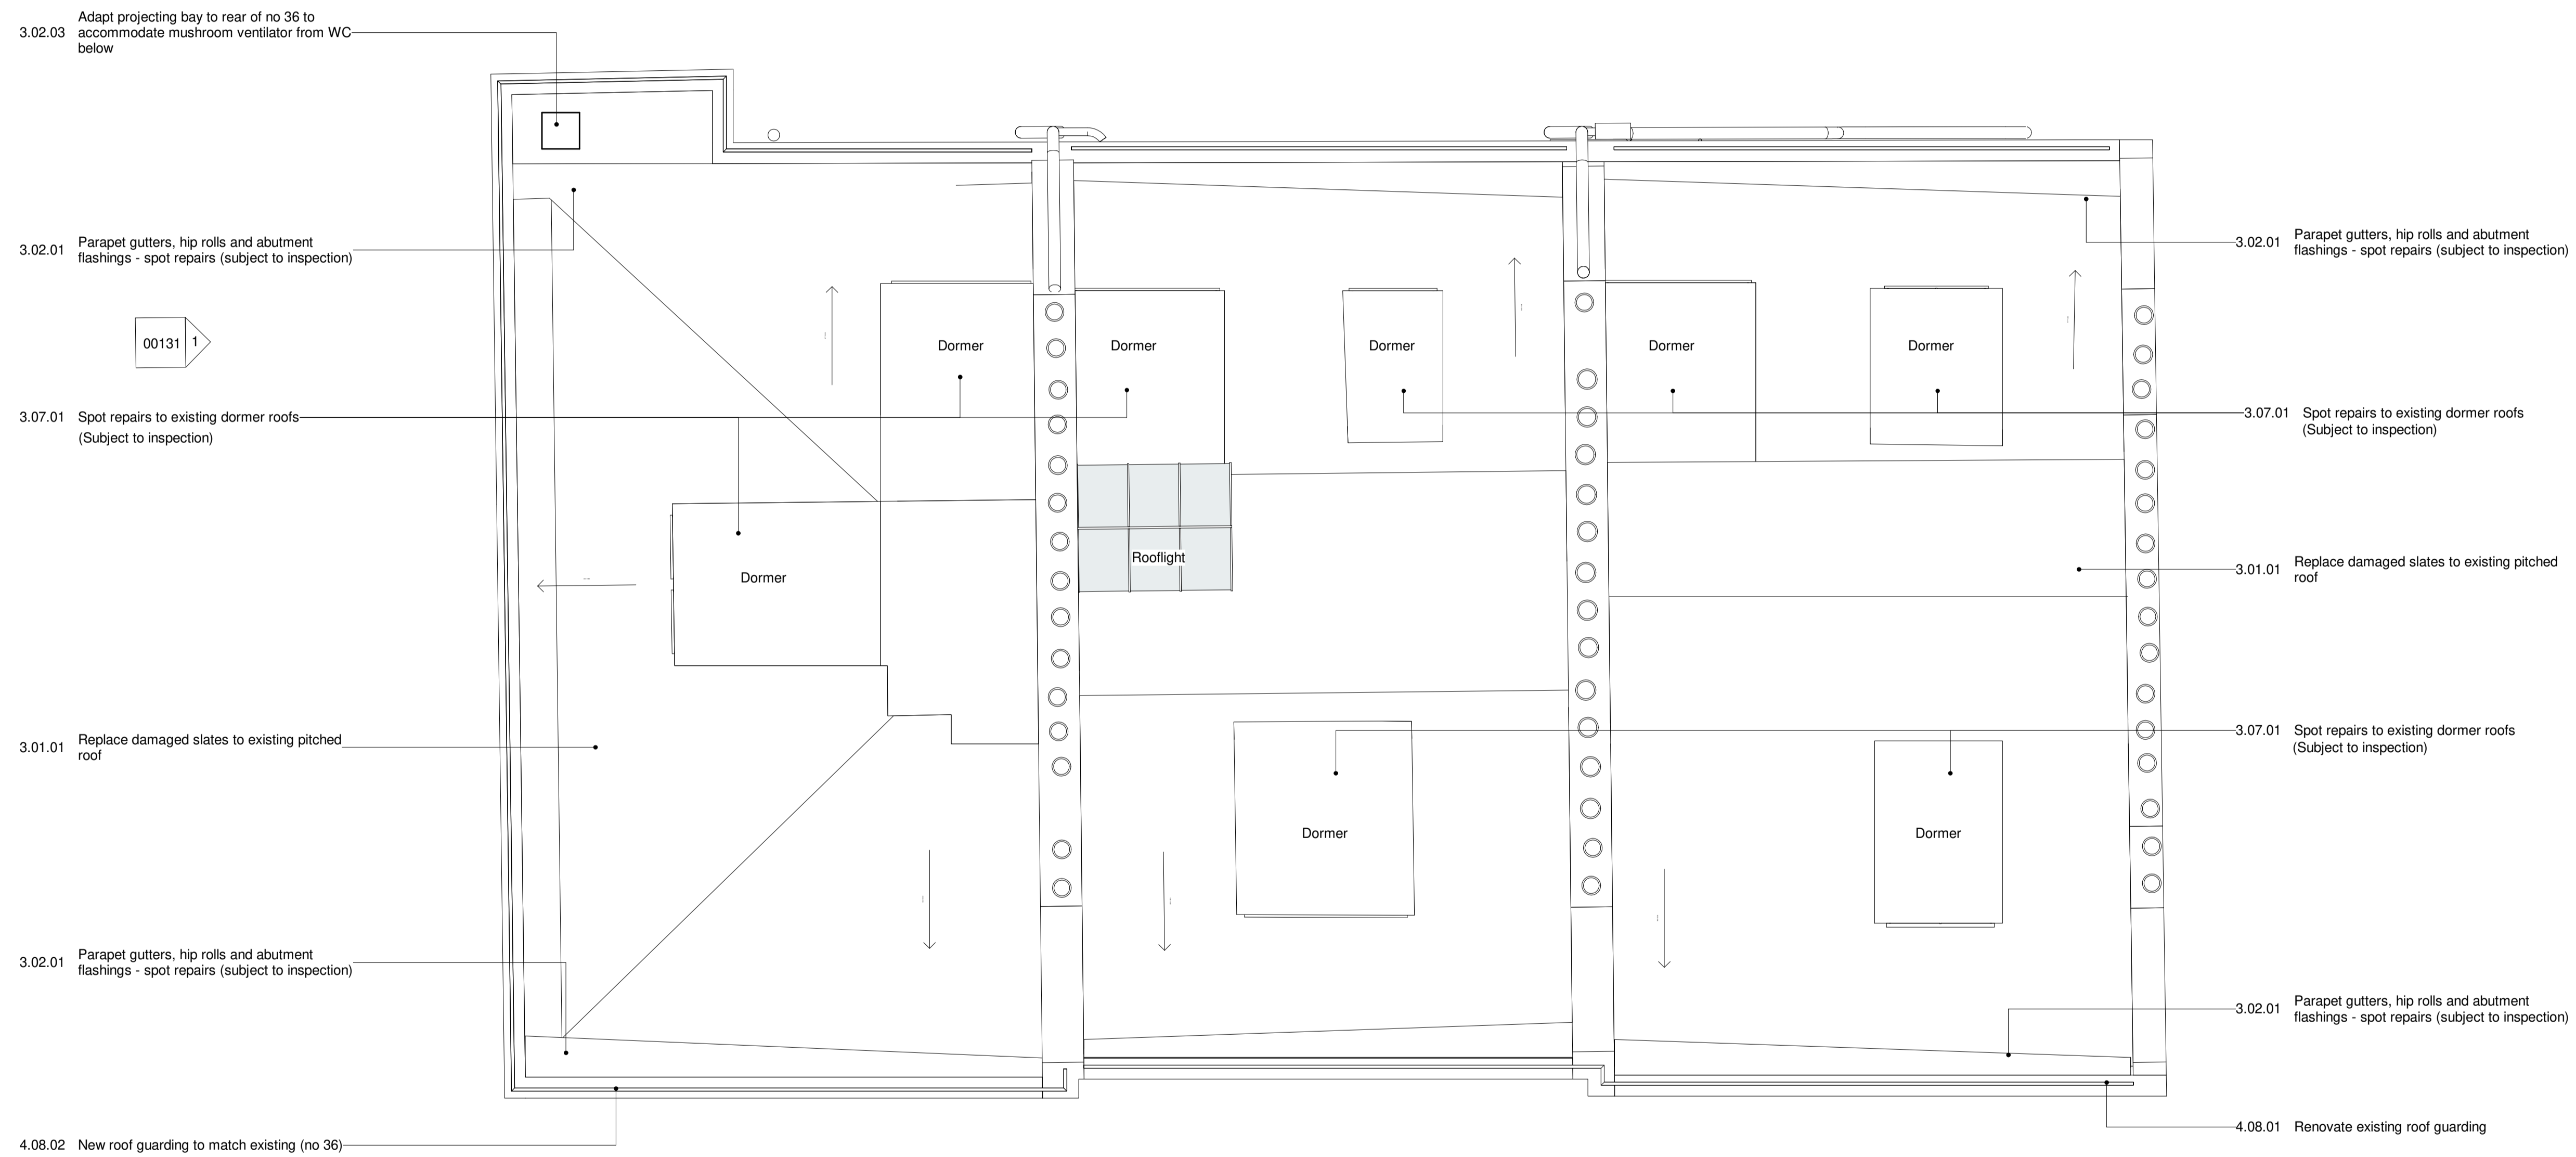


00131 1

**KEY LEGEND**

- Demolition Works
- New Construction

Read in conjunction with SEPP-NHA-XX-XX-SH-A-42030 Outline schedule of works for full details

 

**Nicholas Hare Architects**  
 3 Bamsbury Square London NI 1JL  
 telephone +44 (0)20 7619 1670  
 fax +44 (0)20 7619 1671  
 e-mail info@nicholashare.co.uk

project UCL SEPP Gordon Square  
 for UCL  
 title GA Plan - Proposed - Roof Plan

scale	size	drawing number	rev.
1:50	A1	SEPP-NHA-XX-PL-A-00036	00

00130  
1