


Key:  
 Existing structure / earth

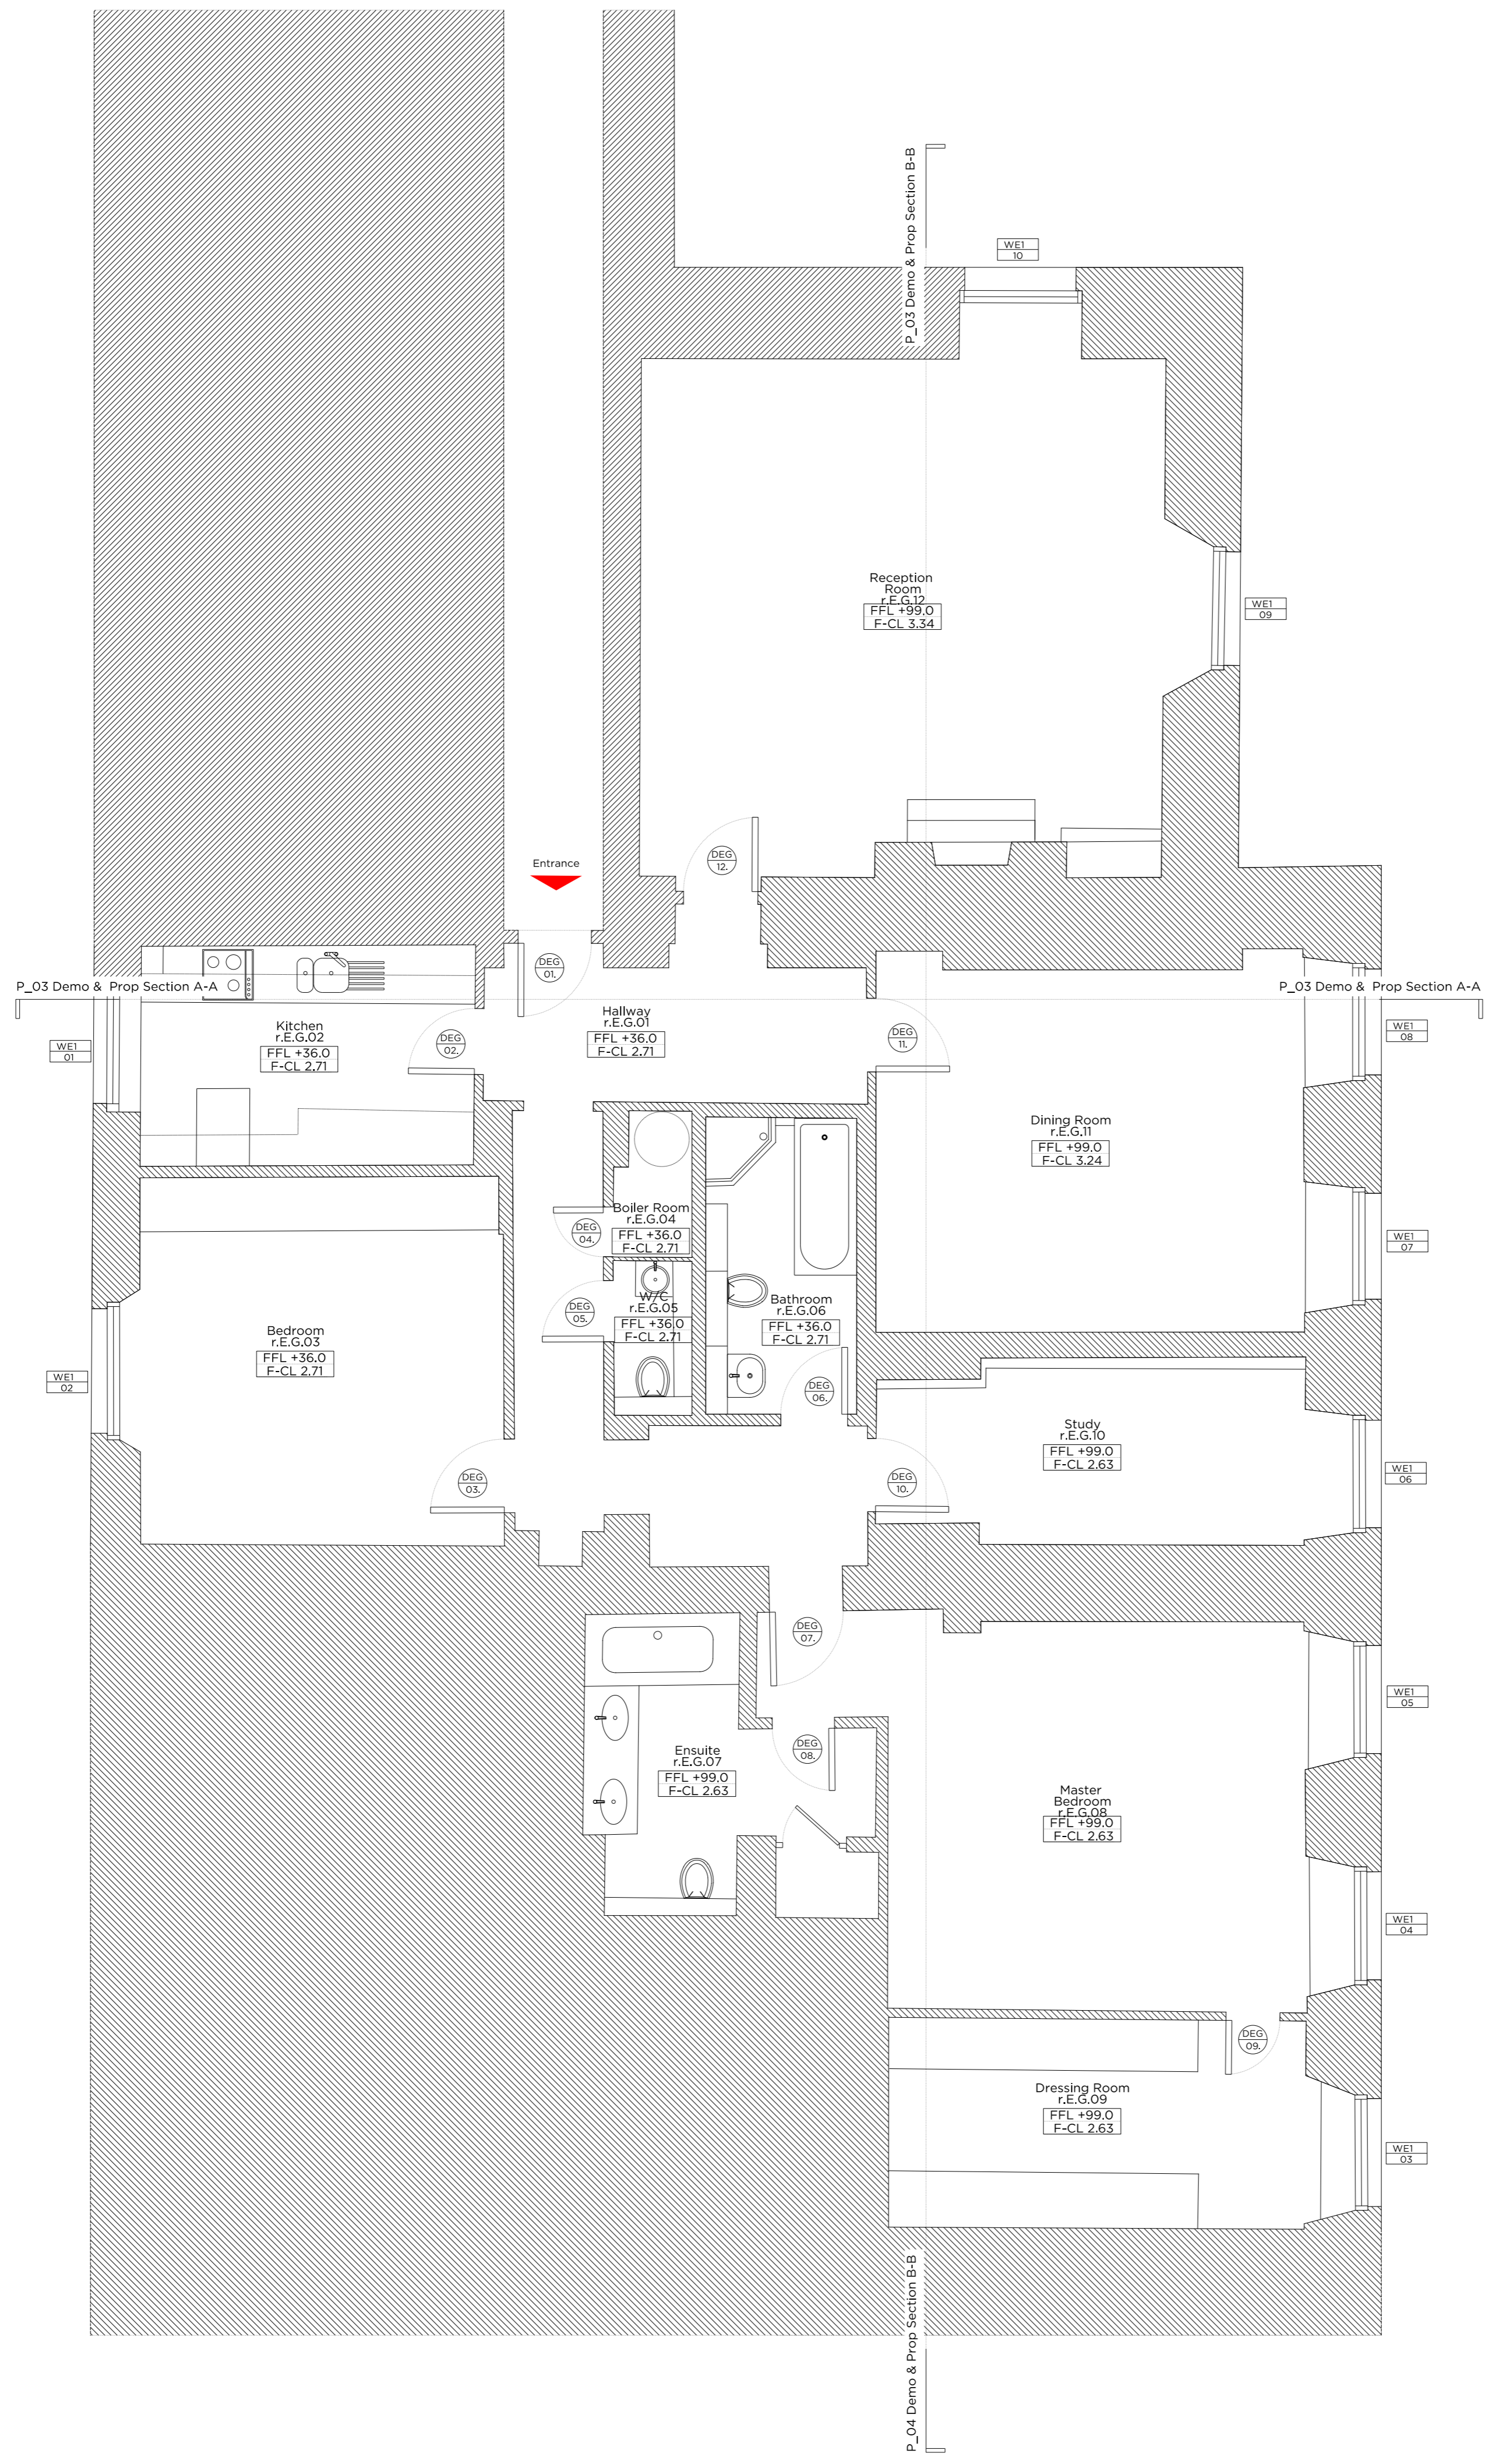

06.04.2018 Issued for Planning

# PLANNING

Project No.	17080	
Client	Simon Gold	
Date	April 2018	
Scale	1:50@A1 / 1:100 @A3	
Project	29 Cumberland Terrace	
Drawing Title	Existing Ground Floor Plan	
Drawing No.	E_01 Rev. -	
Drawn	Approved	Signed
RP	RD	

**Marek Wojciechowski Architects**  
 66-68 Margaret Street W1W 8SR T. 020 7580 9336 www.mw-a.co.uk

Copyright Marek Wojciechowski Architects Limited. No implied license exists. This drawing should not be used to calculate areas for the purposes of valuation. All dimensions to be checked on site by the contractor and such dimensions to be their responsibility. Do not scale drawings. All work must comply with relevant British Standards and Building Regulations requirements. Drawing errors and omissions to be reported to the architect.

