
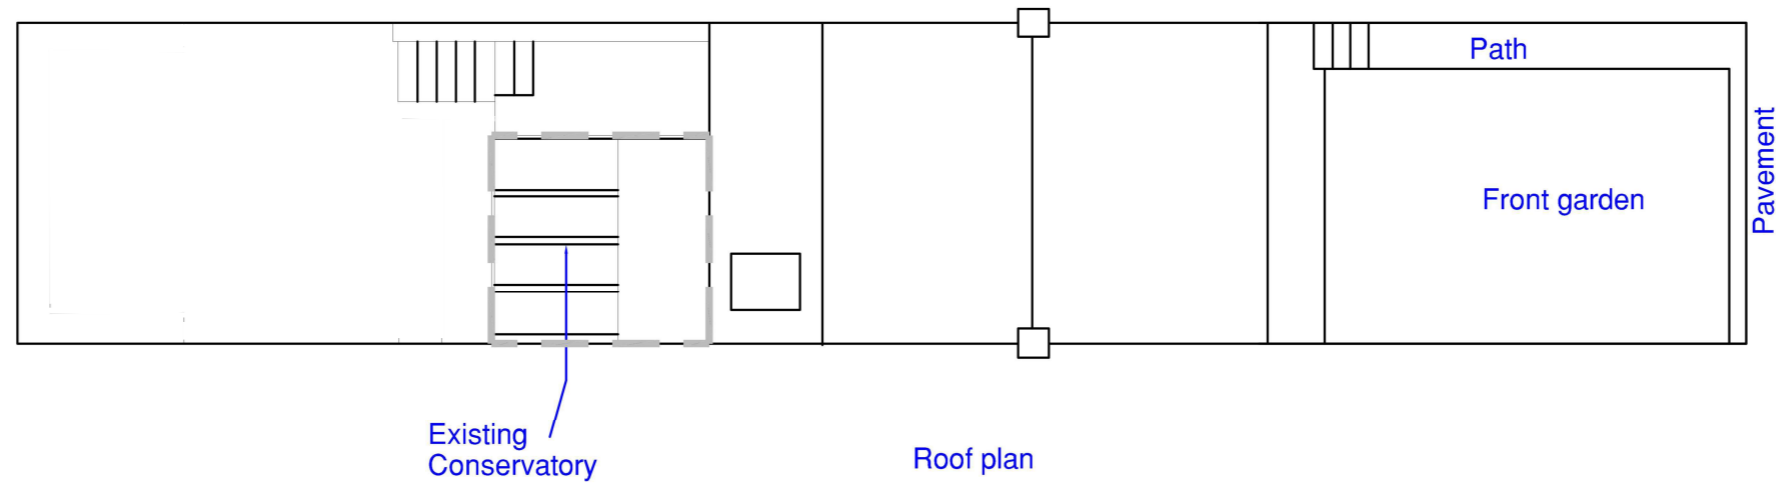
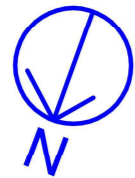


0 1000mm 2000mm 3000mm 4000mm 5000mm

Scale 1:100

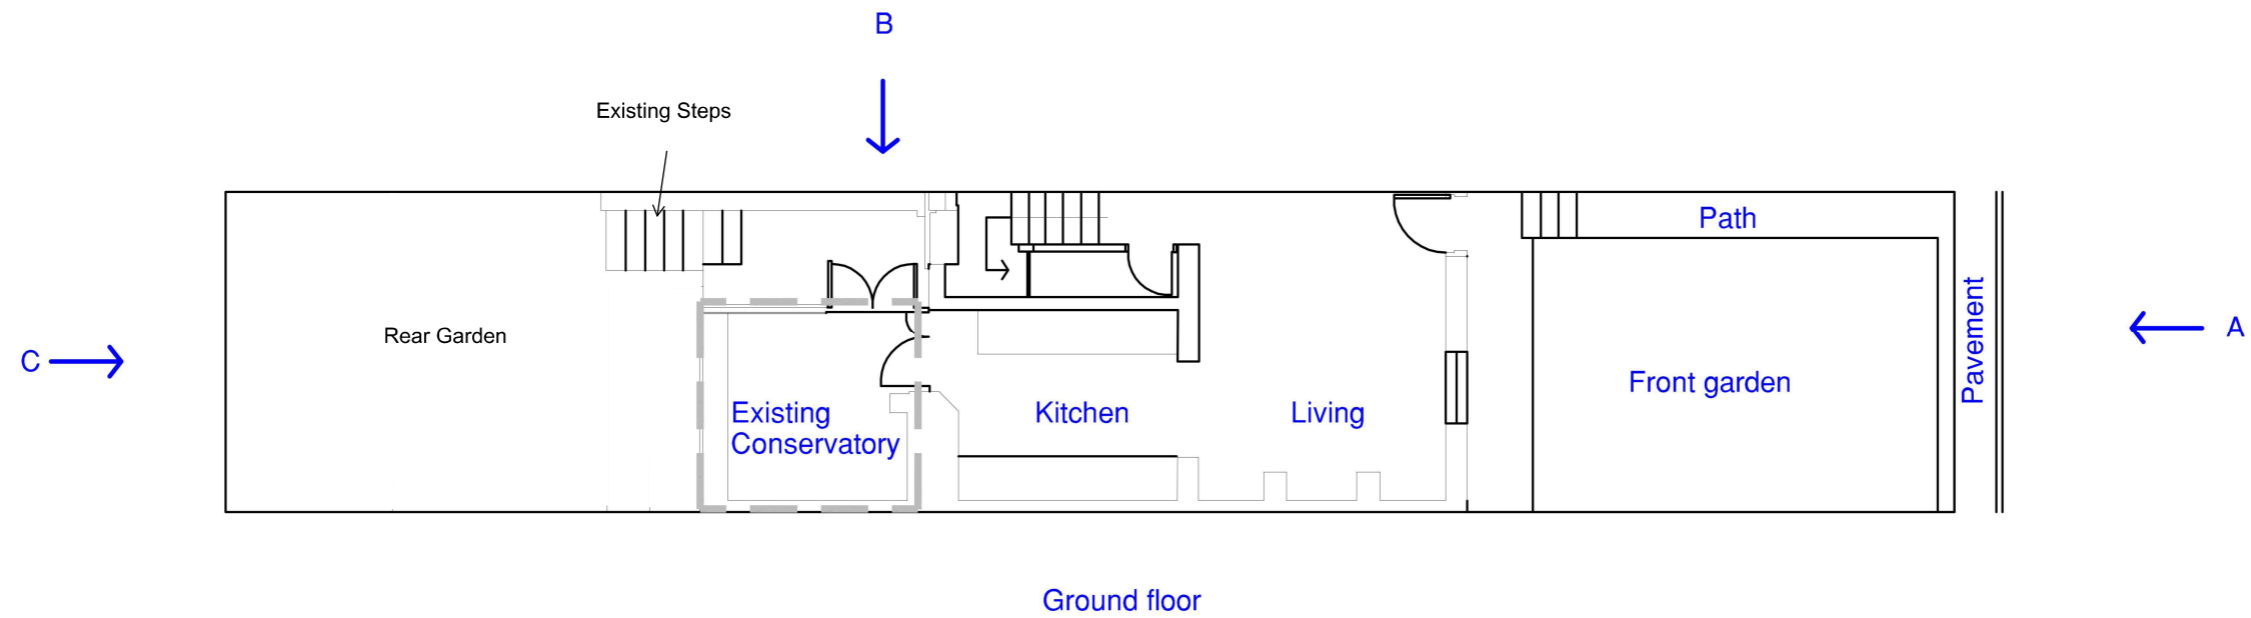

<b>Client:</b> Mr & Mrs Cooper	<b>Drawing No:</b> E01	<b>Scale:</b> 1:100 @ A3	Notes:	<p style="text-align: center;"> <b>RICHMOND OAK</b>          BESPOKE OAK CONSERVATORIES &amp; ORANGERIES  <small>Century House, London Road, Hailsham BN27 3BW          Telephone: 02032 393 393 or 01323 442255          (399 368 6338 from the USA)</small> </p>	
	<b>Address:</b> 104, Highgate Road London NW5 1PB	<b>Title:</b> Existing: Plan and Roof plan			
<b>View:</b>		<b>Status:</b>			
	<b>Drawn by:</b> SC	<b>Revision:</b> E/A			