

▼ Parapet Level B
86570



▼ Parapet Level A
84995

▼ Level 2
FFL 81410

▼ Level 1
FFL 78485

▼ Level 0
FFL 75410

▼ Basement
FFL 72485

 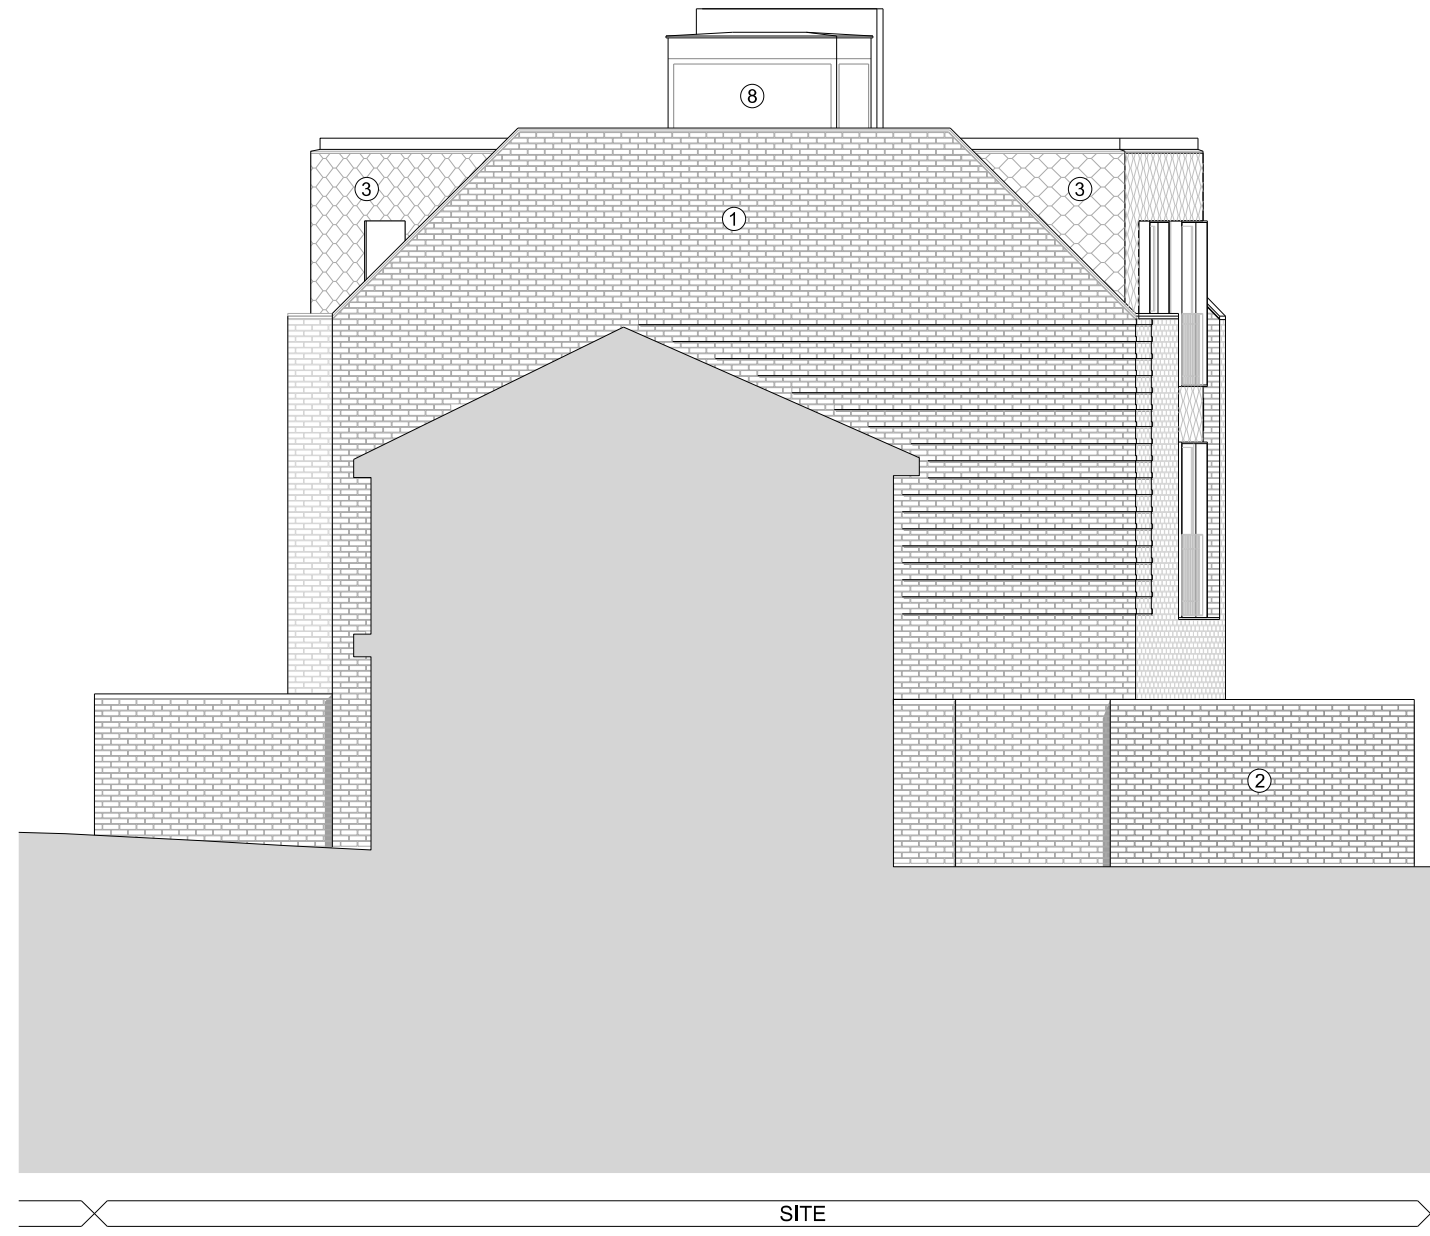

Disclaimer:
Do not scale from this drawing. Discrepancies must be reported immediately to the Architect before proceeding. Only figured dimensions are to be used. Check all dimensions on site before fabrication or setting out. This document is copyright and may not be reproduced without permission of the owner. All drawings of existing buildings or structures have been produced with survey information supplied by CSI Surveys Ltd. GRID Architects take no responsibility for the accuracy of the provided information.


Key:
1. Red brick
2. Buff brick
3. Non-ferrous metal
4. Timber
5. Glass balustrade
6. Metal balustrade / railing
7. Glazed window / door
8. Roof light / lantern

Rev:	Notes:	Date:	Dwnc:	Iss:
P1	Issued for planning	04.06.2019	IMO	LO

Rev:	Notes:	Date:	Dwnc:	Iss:

Purpose of Issue:
PLANNING

Consultants:

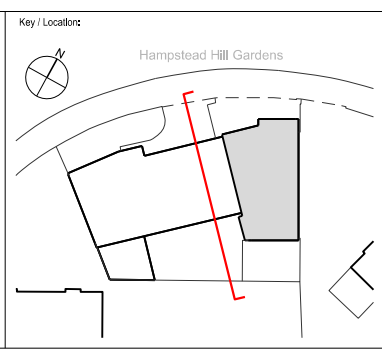

GRID architects
128 Southwark Street, London SE1 0SW
T: +44 (0) 20 7593 3260 E: info@gridarchitects.co.uk W: www.gridarchitects.co.uk

Client:
Mr & Mrs Brearley

Project: 4b Hampstead Hill Gardens Hampstead, London, NW3 2PL		
Drawing Title: Proposed West Elevation		
Drawn By: IMO	Issued By: LO	Date of First Issue: 04.06.2019
Project No: 18042	Scale @ A3: 1:100	
Drawing No: PL_303	Revision: P1	