


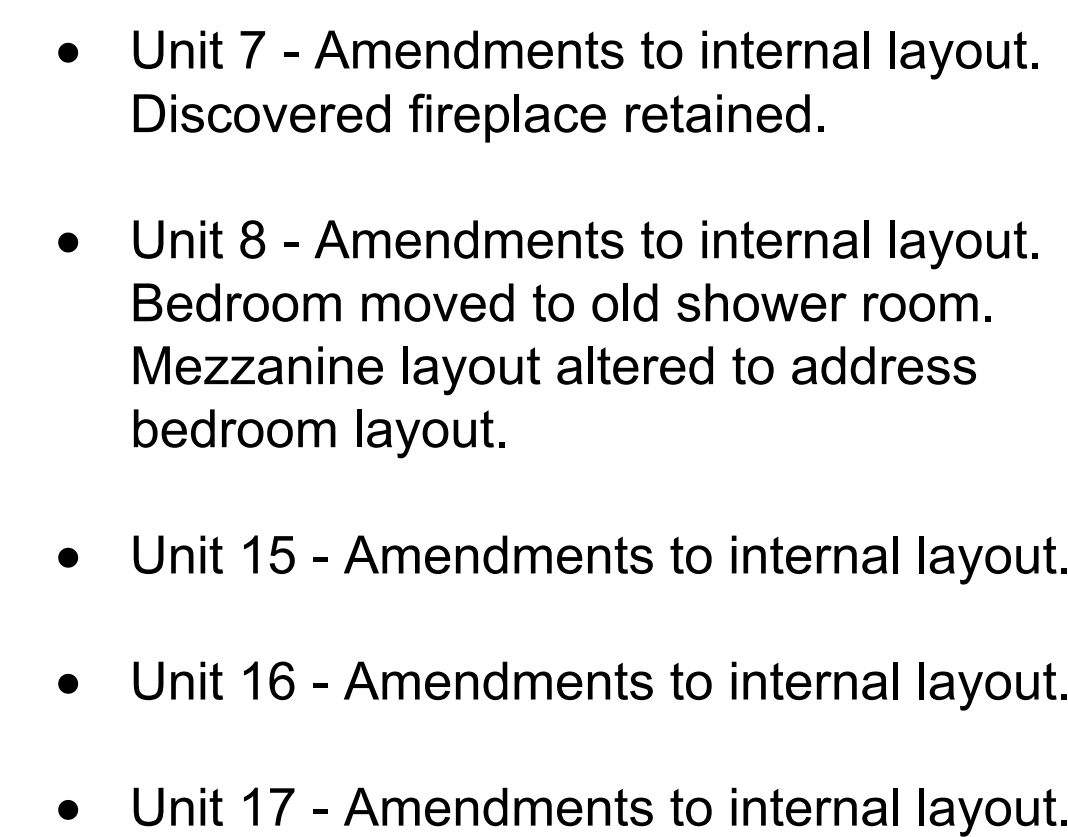

	Architect / Originator: Trade Harmer		Unit G182, Standard Works, 3 Gilest Street, London N16 8JH Tel: +44 (0)207 241 1461 Email: enquiries@tradeharmer.com		Do not scale. All dimensions to be checked on site. This drawing is copyright ©
	Client: Platinum Land		8 Quenier House, 1 Duke of York Square, Kings Road, London, SW2 4LJ		
	Project: Belsize Park Firestation		Date of Origin: 28.11.17		
	Drawing Title: Proposed First Floor Plan		Scale: 1:100 @ A1		
	Drawing Number: BFS_THA_PR_PA_110_P2		Drawing Status: Planning		