

Basement lowered by 85mm.

North Architect / Originator:
Tate Harmer
Client

Belsize Park Firestation

Drawing Title:
Proposed and Existing West Elevation


Unit G1B2, Stamford Works, 3 Gillett Street, London N16 8JH Tel: +44 (0)207 241 7481 Email: studio@tateharmer.com

BFS THA PR PA 320 P2 Drawing Status: Planning

Date of Origin: Drawn By 28.11.17 TS

1:100 @ A1

- Side extension lowered by 200mm.
- Dormer cheeks made to match dimensions as per existing dormer windows in courtyard
- New external dropped access to side extensions.

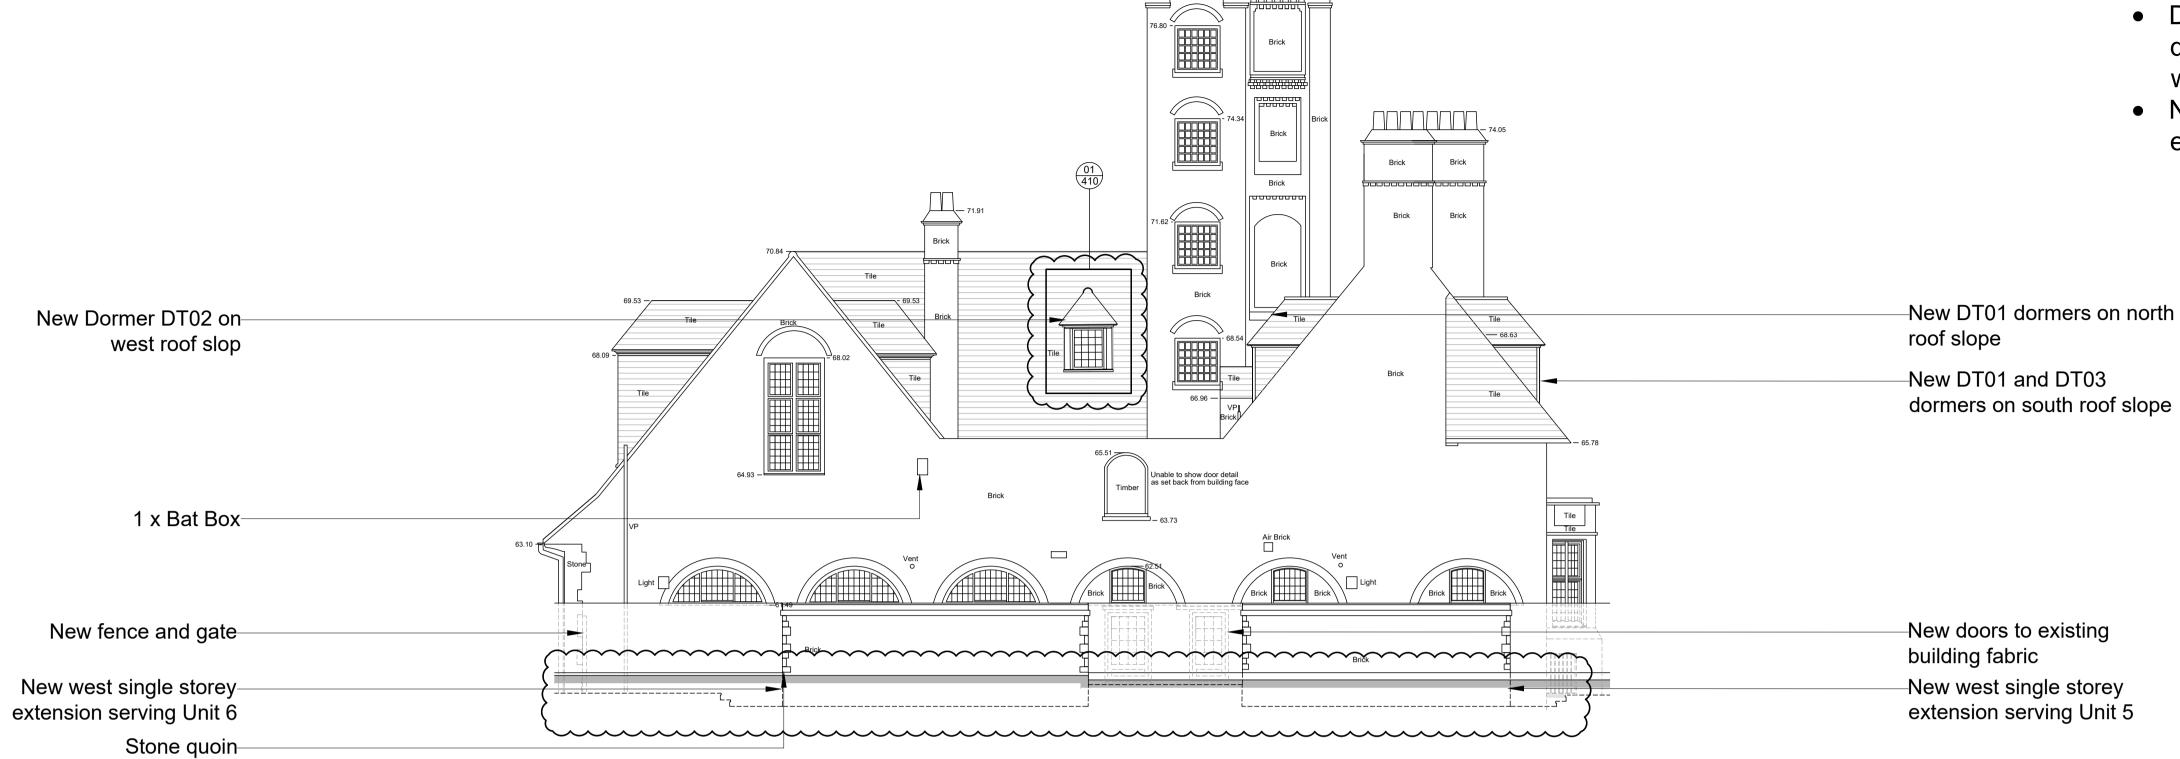

PROPOSED WEST ELEVATION



Paper size	size: Revisions Revisions	ons	
A	Rev Date By Description Checked Approved P1 21.12.18 TS For NMA Issue JM RH Image: Checked of the control of the contr	For electrical services (inc. lighting and cctv) refer to MEP engineer drawings	
Δ	13	For finishes refer to 289_1_2_Planning Facing Materials_1128L For bat and bird box specifications refer to 289_1_2_Planning Bird and Bat Boxes	Client Sign Off