



01 Existing Lower Ground Floor - Flat 1
Scale 1:100

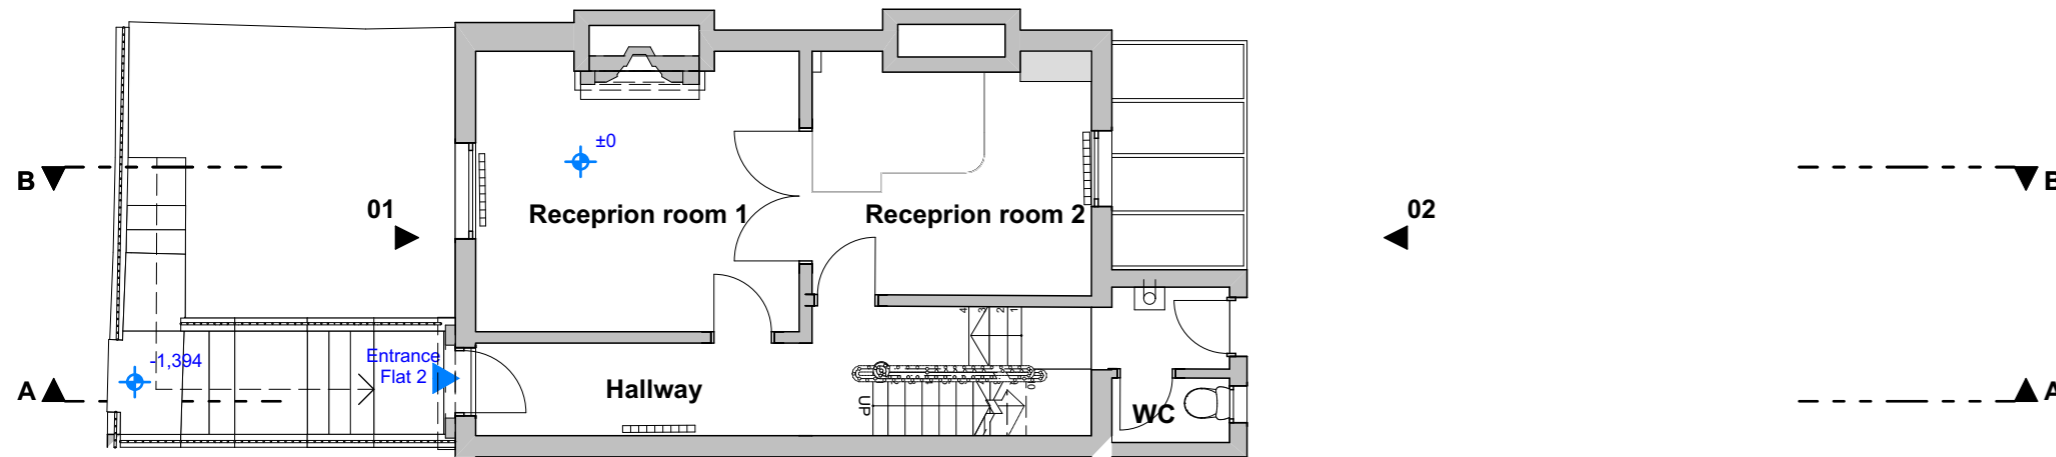

02 Existing Ground Floor Plan - Flat 2
Scale 1:100

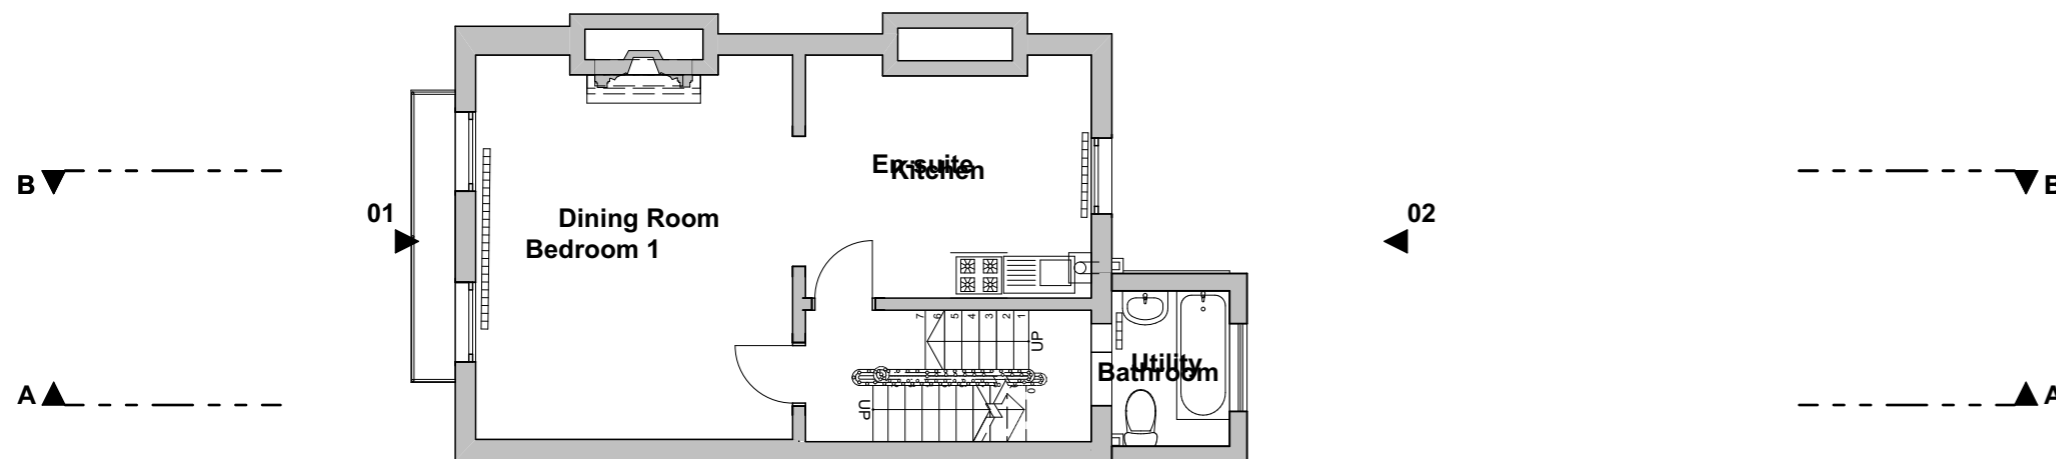

03 Existing First Floor Plan - Flat 2
Scale 1:100



10a Branch Place
London N1 5PH
p: 0207 686 3445
e: info@scenarioarchitecture.com
w: www.scenarioarchitecture.com

Project Name:
8 Morningside Terrace

Client:
H and P Augar

Site Location:
**8 Morningside Terrace London
NW1 7RR**

Drawing not to be used other than the purpose for which it was prepared. It's supplied without liability for errors or omissions. All dimensions are to be checked on site. This drawing is to be read in conjunction with all other drawings. Notes on this drawing will apply to all other drawings where a similar position exists.

Scale @ A3
1:100

Project No.
105

Drawing Name
LGF-GF-FF Plans


Drawing Number

Rev


EX-A1.01

01




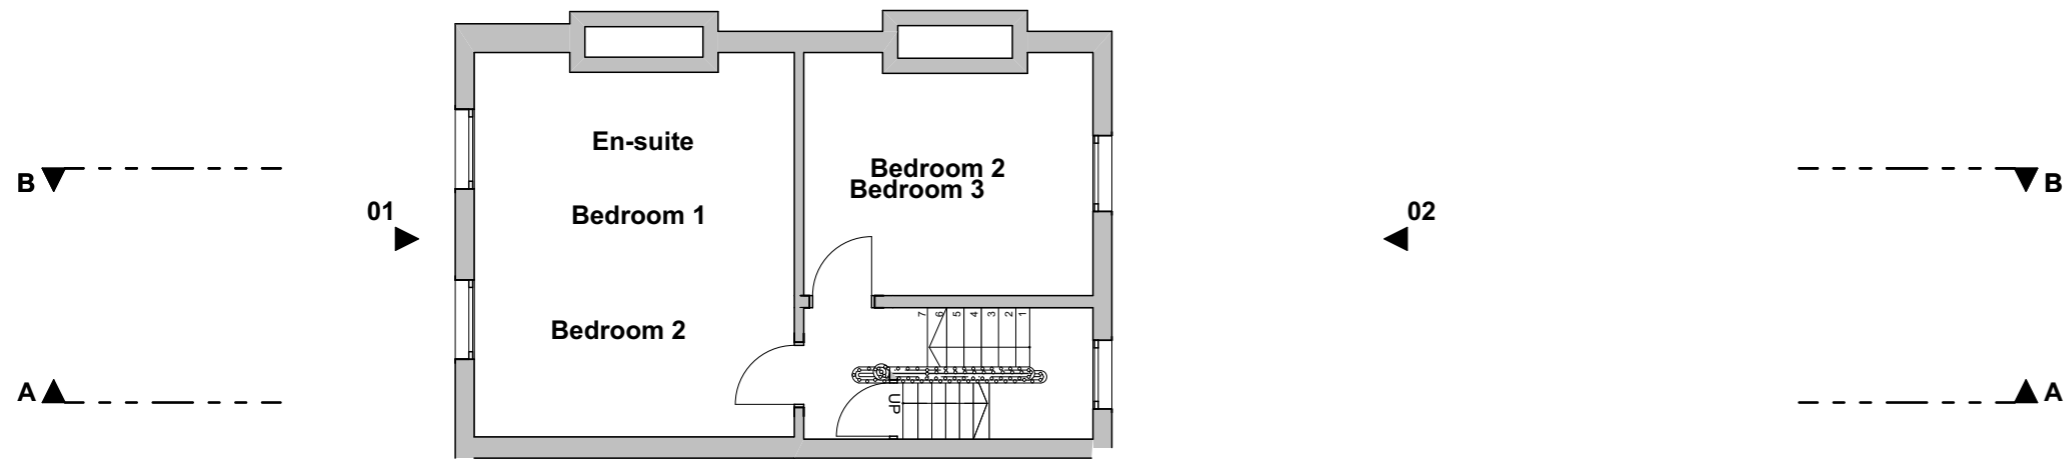

01 Existing Second Floor Plan - Flat 2
Scale 1:100

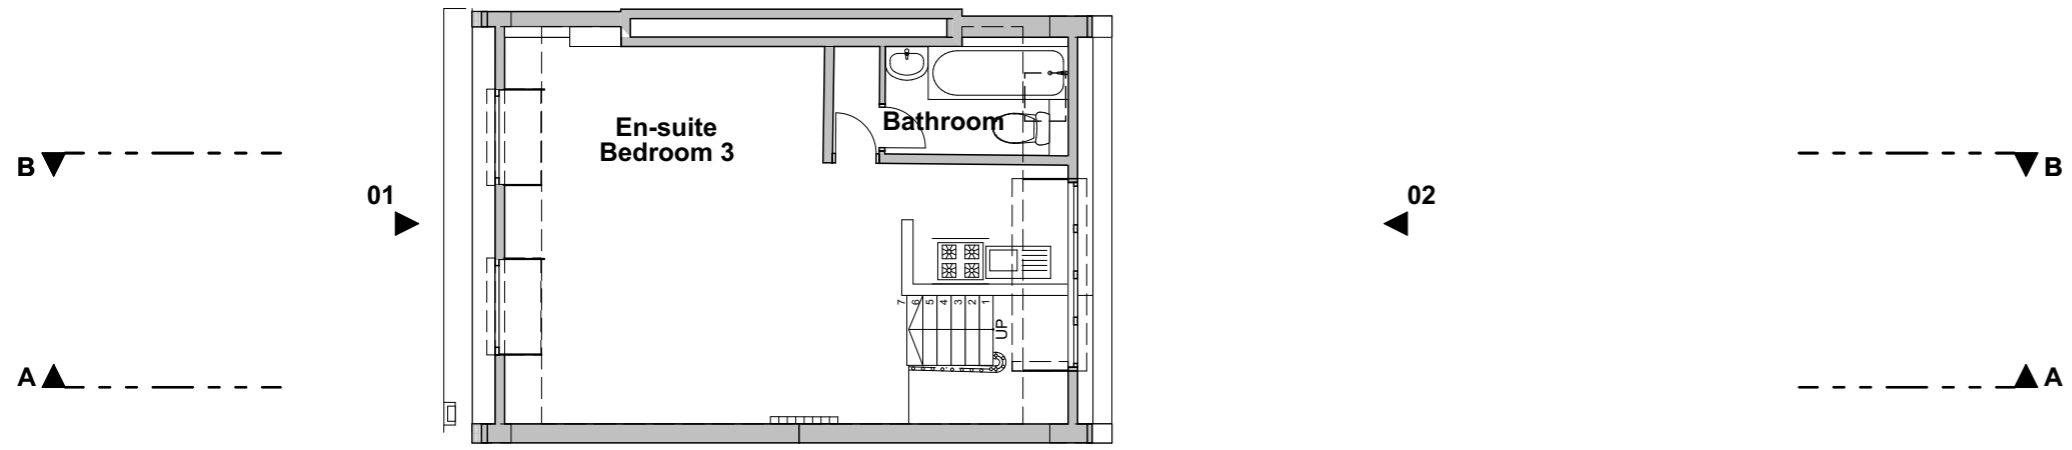

02 Existing Third Floor - Flat 2
Scale 1:100

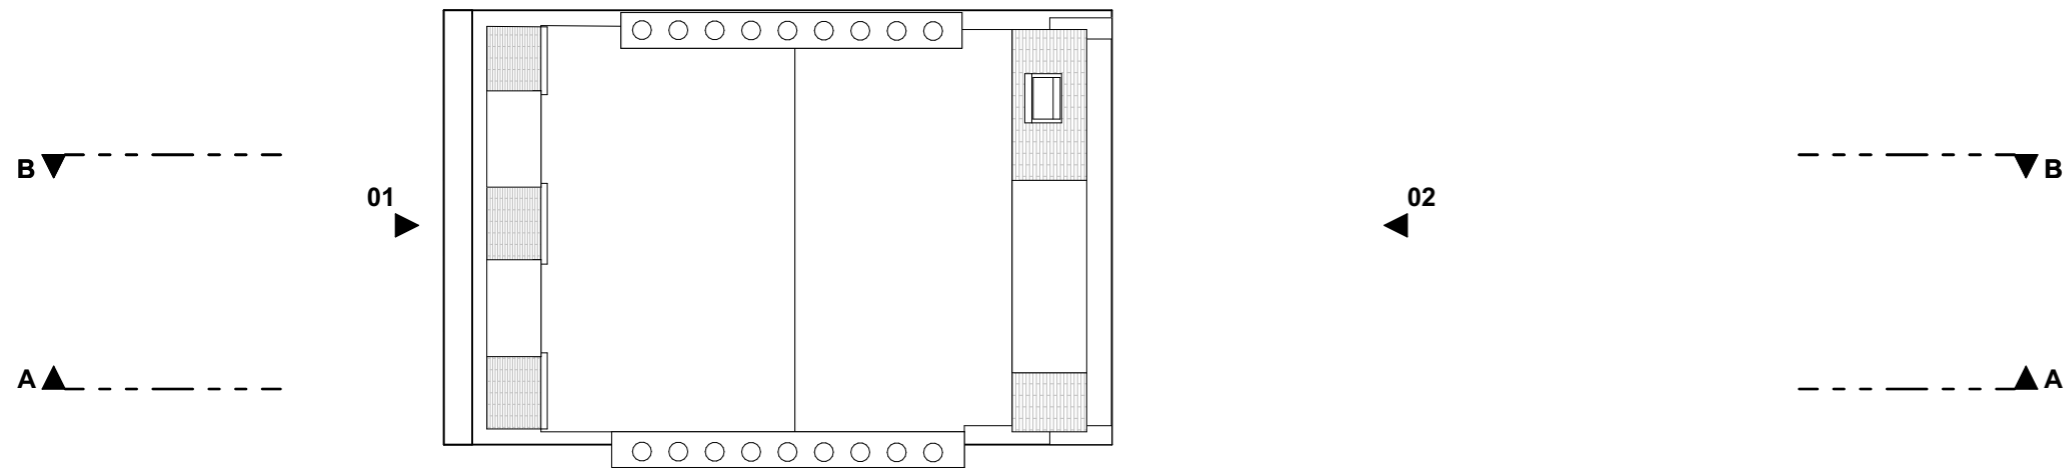

03 Existing Roof Plan
Scale 1:100



10a Branch Place
London N1 5PH
p: 0207 686 3445
e: info@scenarioarchitecture.com
w: www.scenarioarchitecture.com

Project Name:
8_Mornington_Terrace

Client:
H and P Augar

Site Location:
**8 Mornington Terrace London
NW1 7RR**

Drawing not to be used other than the purpose for which it was prepared. It's supplied without liability for errors or omissions. All dimensions are to be checked on site. This drawing is to be read in conjunction with all other drawings. Notes on this drawing will apply to all other drawings where a similar position exists.

Scale @ A3
1:100



Project No.
105

Drawing Name
SF-Loft-Roof Plans

Drawing Number

Rev

EX-A1.02 **01**

  

P:\105_8_Mornington_Terrace\01_Scenario\01_Models\03_Design_Development\105_8_Mornington_Ter_Planning.rvt