
 
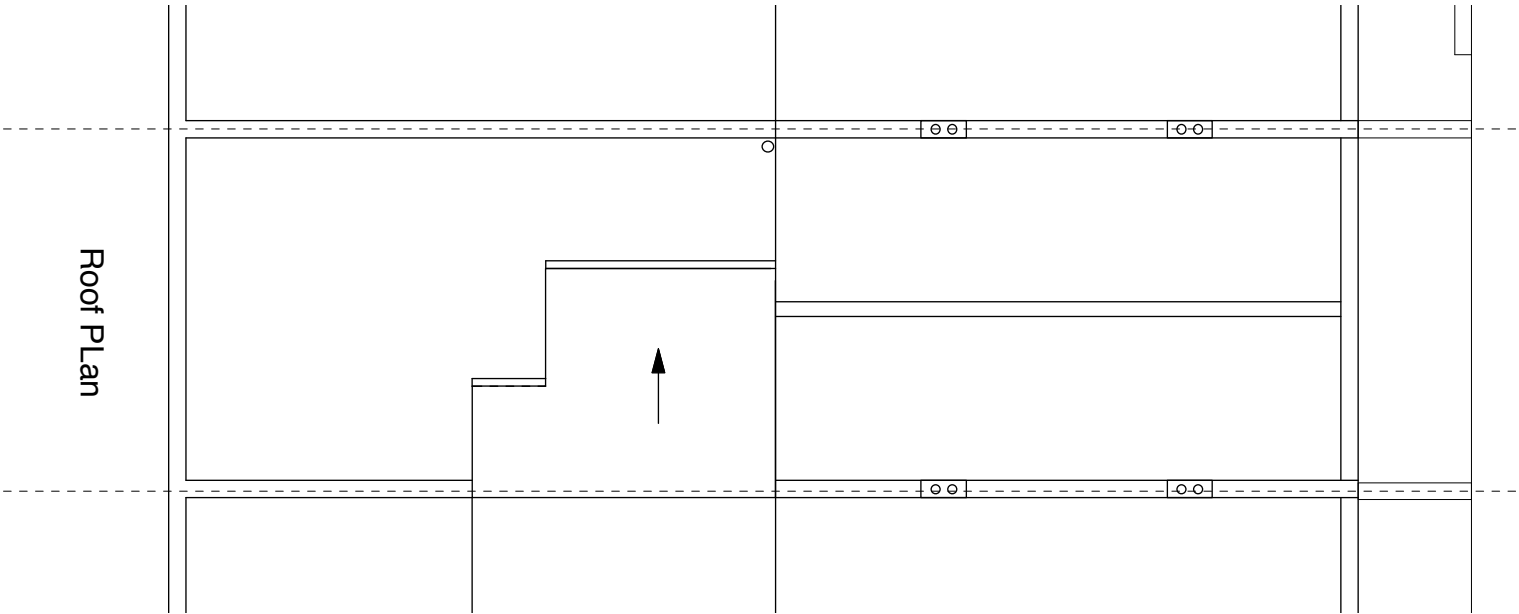
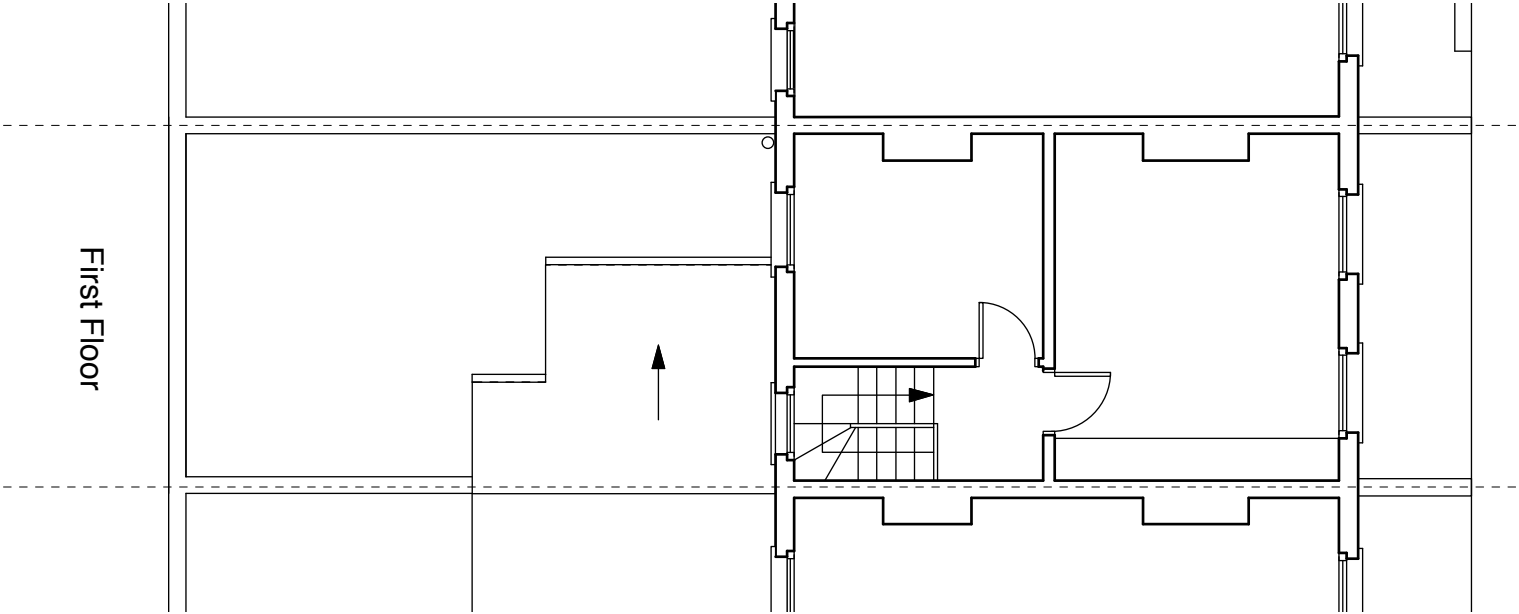


Do not scale from this drawing.  
Dimensions are to be verified on site prior to construction.

Notes

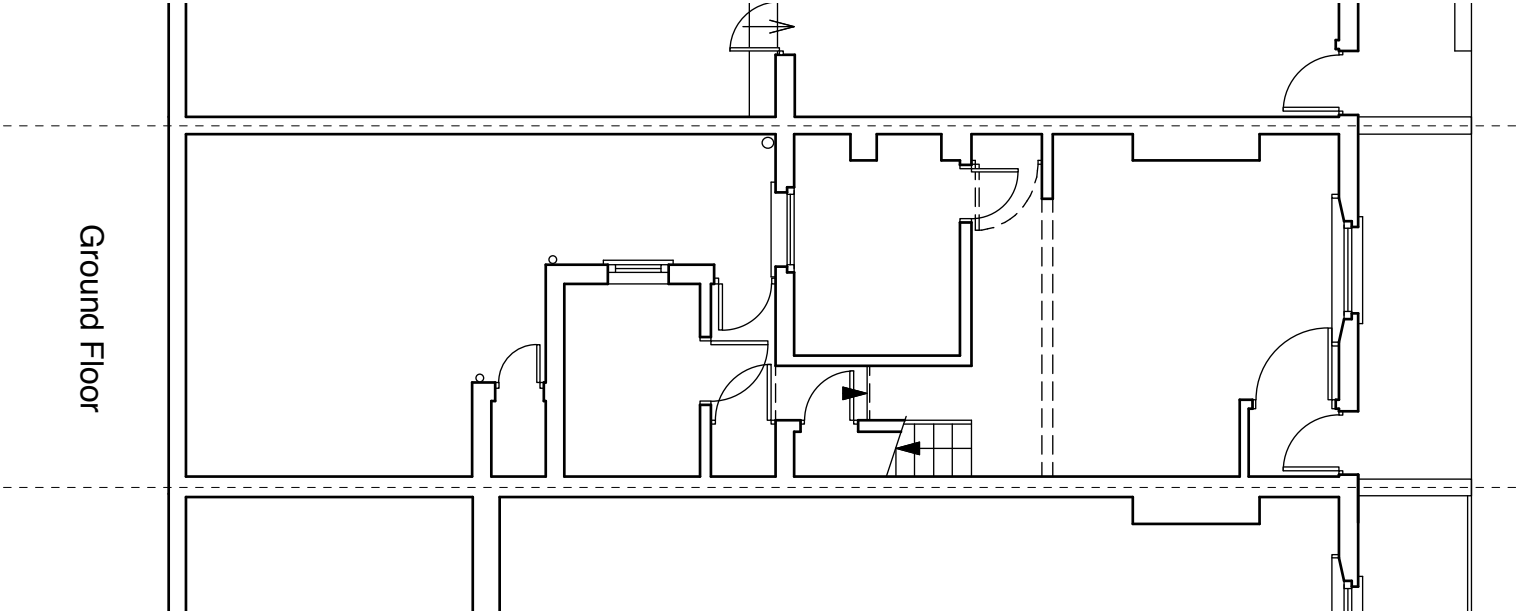

Revisions

**4orm**

1-5 Offord Street London N1 1DH

studio@4orm.co.uk  
www.4orm.co.uk

**Project**  
14 Inkerman Road  
London, NW5 3BT

**Drawing Title**  
Existing Ground, First & Roof Plans

**Drawing Status**  
PLANNING



**Date**      **Scale @ A3**      **Drawn**  
June 2019      1:100      NT

**Drawing Number**

**4124-X.03**

Do not scale from this drawing.  
Dimensions are to be verified on site prior to construction.

Notes

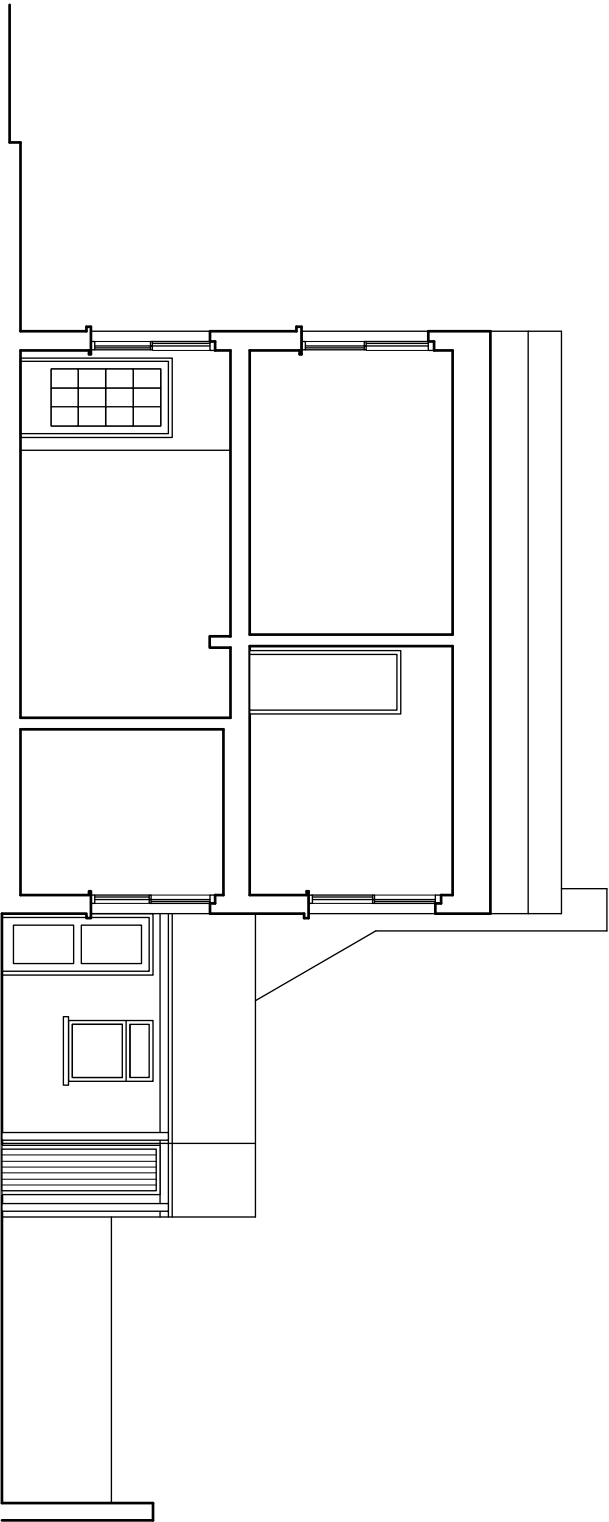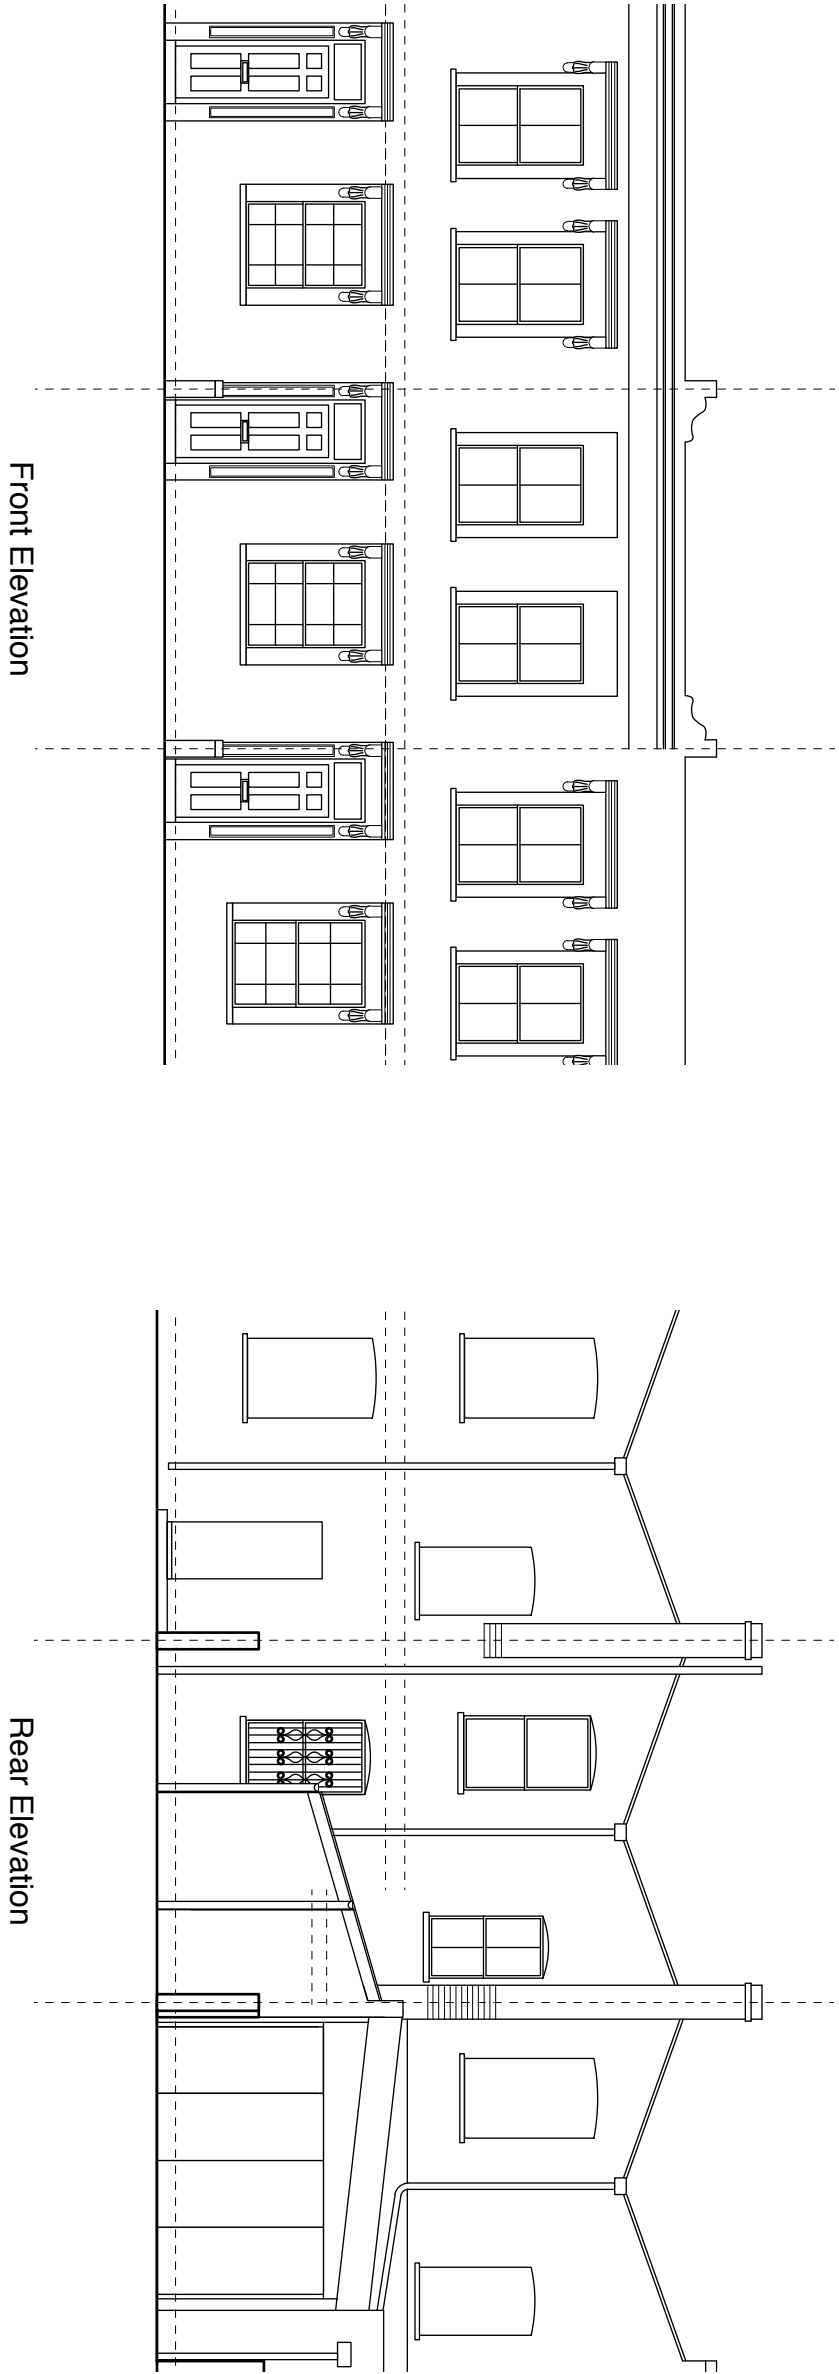

Revisions

4orm

1-5 Offord Street London N1 1DH

studio@4orm.co.uk  
www.4orm.co.uk

Project  
14 Inkerman Road  
London, NW5 3BT

Drawing Title  
Existing Elevations & Long Section

Drawing Status  
PLANNING

Date	Scale @ A3	Drawn
June 2019	1:100	NT

Drawing Number

4124-X.10