
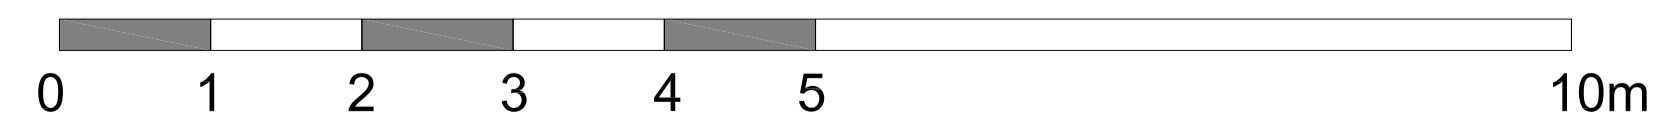


Emerald Street

1

1

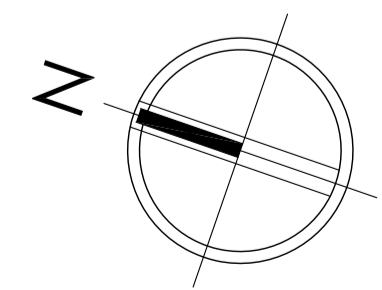

AGA Projects Ltd, 77 St John's Road, Westcliff-on-Sea SS0 7JY t: 020 8123 8753 www.agaprojects.co.uk

6-8 Emerald Street, London WC1N 3QA

EXISTING ROOF PLAN

Drawing Nr: 190408-2 Scale: 1:50 @ A1 Date: 8 June 2019