


This drawing should not be used to calculate areas for the purposes of valuation. Do not scale this drawing. All Dimensions to be checked on the site by the contractor and such dimensions to be their responsibility. All work must comply with relevant British Standards and Building Regulations requirements..

Rev	Description	Date
P1	First Issue	01.06.19

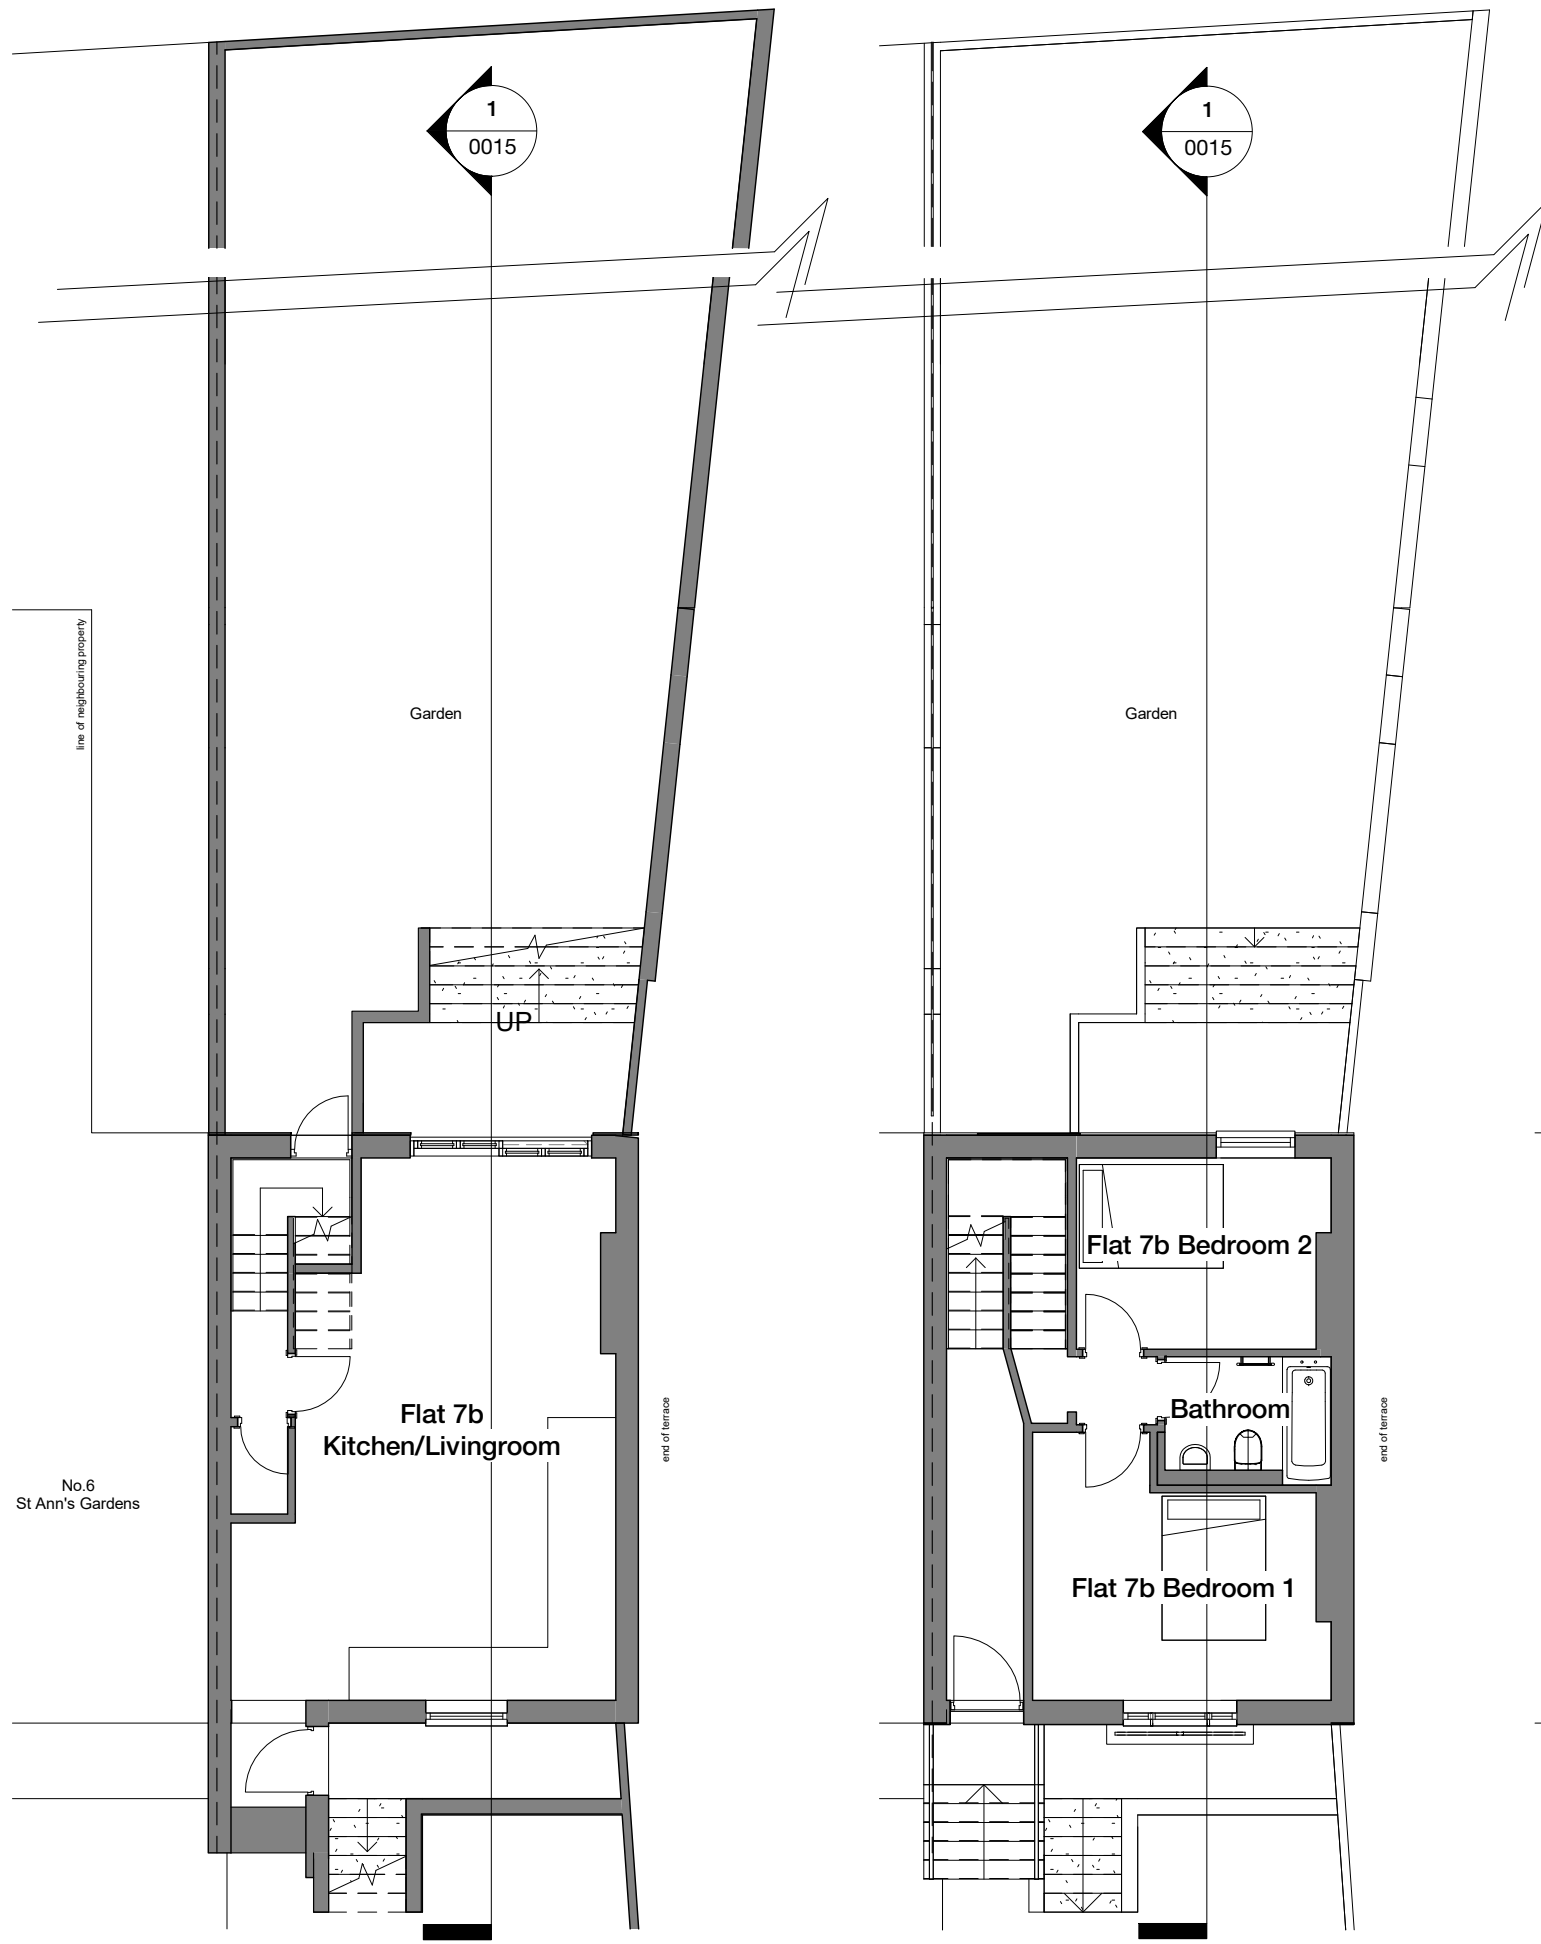

Lower Ground Plan
1 : 100


Ground Floor Plan
1 : 100




Front Elevation
1 : 100




Rear Elevation
1 : 100

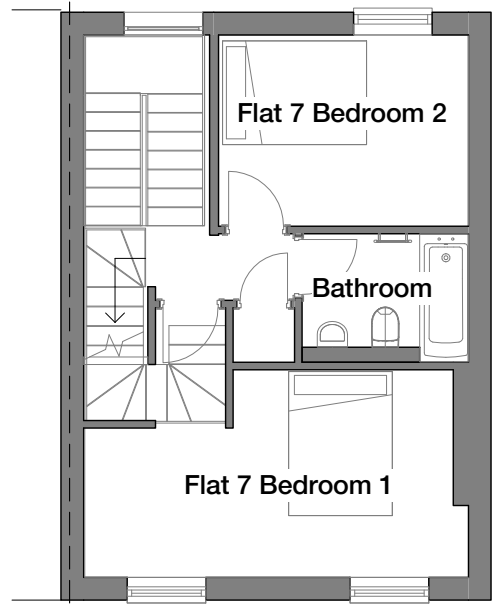

First Floor Plan
1 : 100

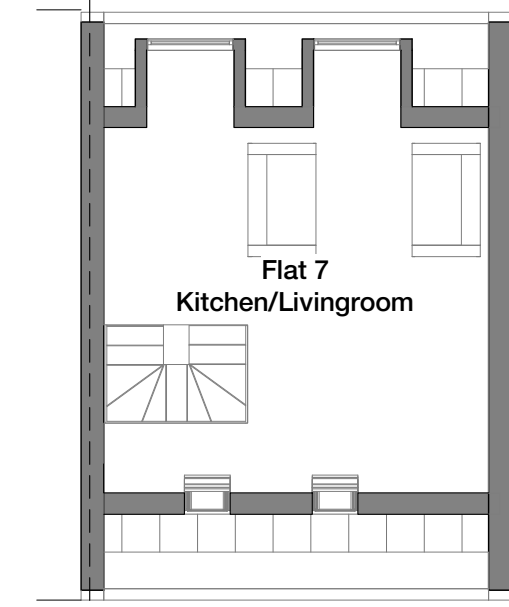

Second Floor Plan
1 : 100

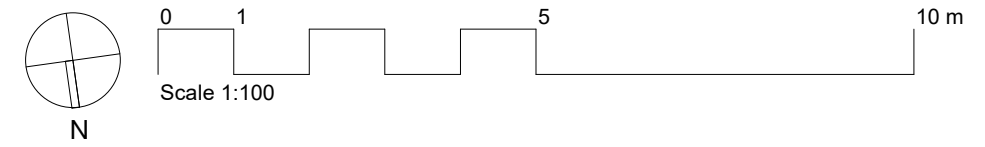

M. Jeffery Self Build
7b St Ann's Gardens, NW5

Project
Jeffery Extension

Drawing
Existing GA Plans &
Elevations

Scale 1 : 100	Date 01/06/19
------------------	------------------

Drawn By MJ	Checked By -
----------------	-----------------

Job Number -	Status -	Purpose of Issue Planning
-----------------	-------------	------------------------------

Drawing No. PL-XX-DR-0010	Rev P1
------------------------------	-----------