



PROPOSED SECOND FLOOR PLAN 1:100@A3

NO CHANGE PROPOSED AT SECOND FLOOR LEVEL

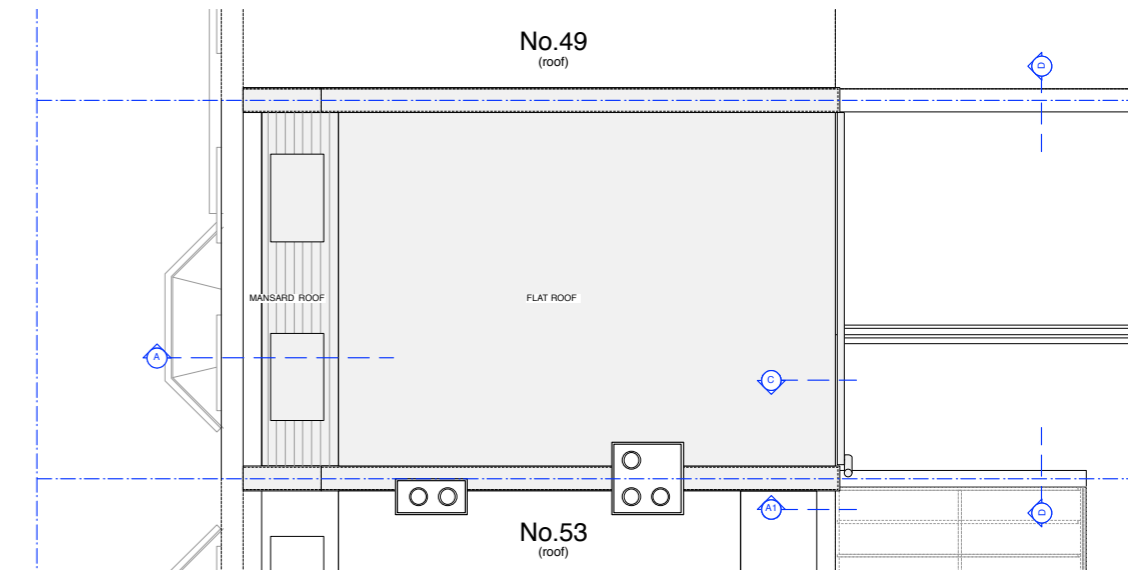


PROPOSED ROOF PLAN 1:100@A3


NO CHANGE PROPOSED AT ROOF LEVEL

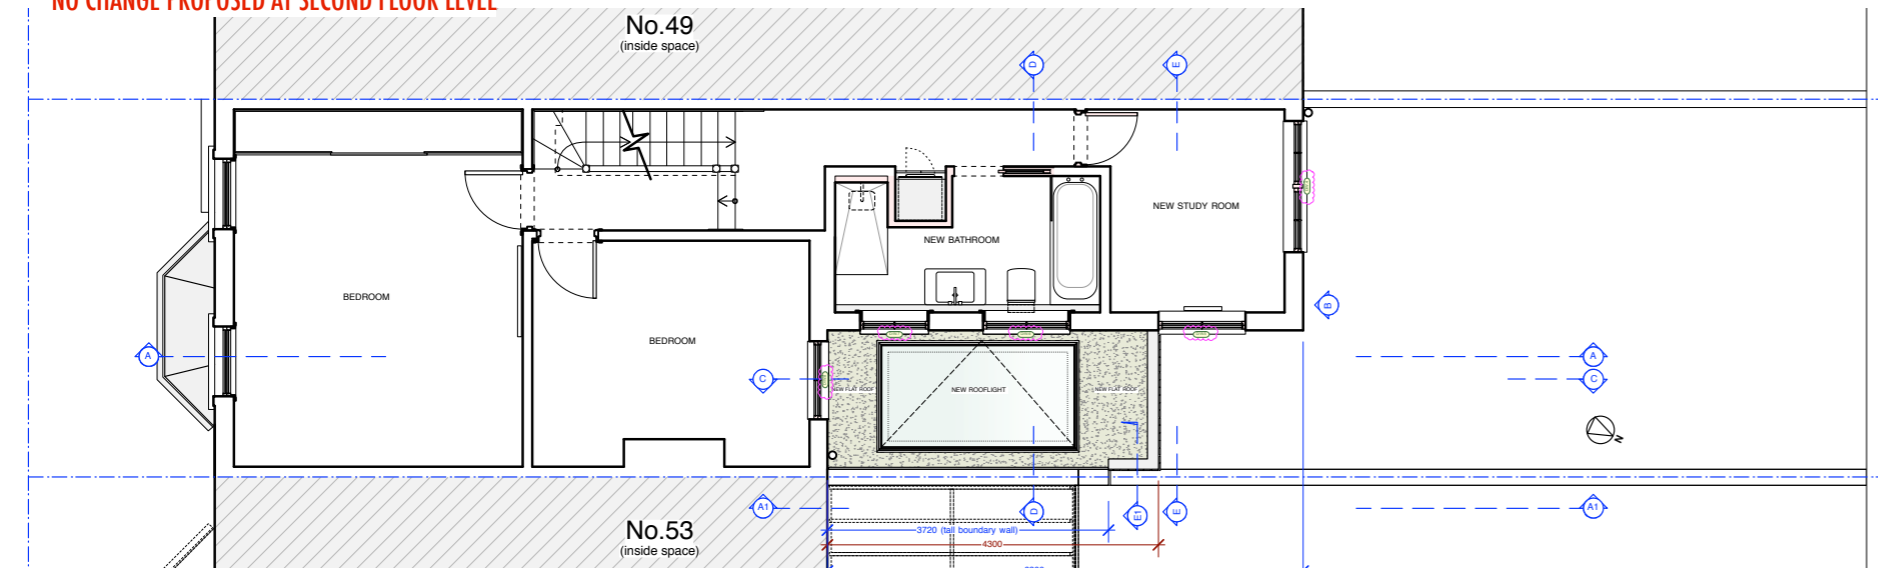

PROPOSED FIRST FLOOR PLAN 1:100@A3

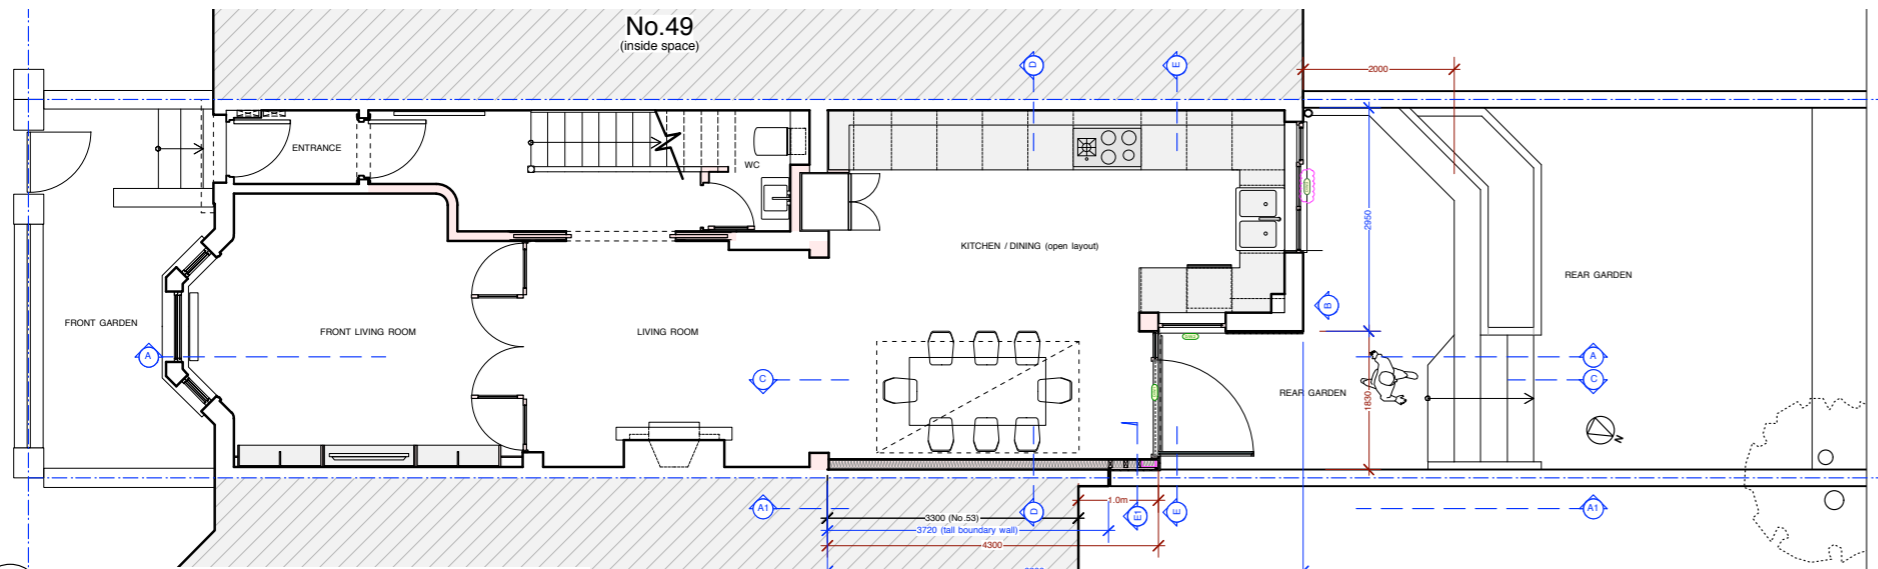


PROPOSED GROUND FLOOR PLAN 1:100@A3

 


PROPOSED
FLOOR PLANS
51 Spencer Rise, London, NW5 1AR

drawing ref: **SPR 010P (Rev.A)** Scale: 1:100@A3
 revision: A date: 13th/July/2019 design/drawn by:


The Jounetsu Creator Ltd (Architectural Designer)
 www.thejounetsucreator.com

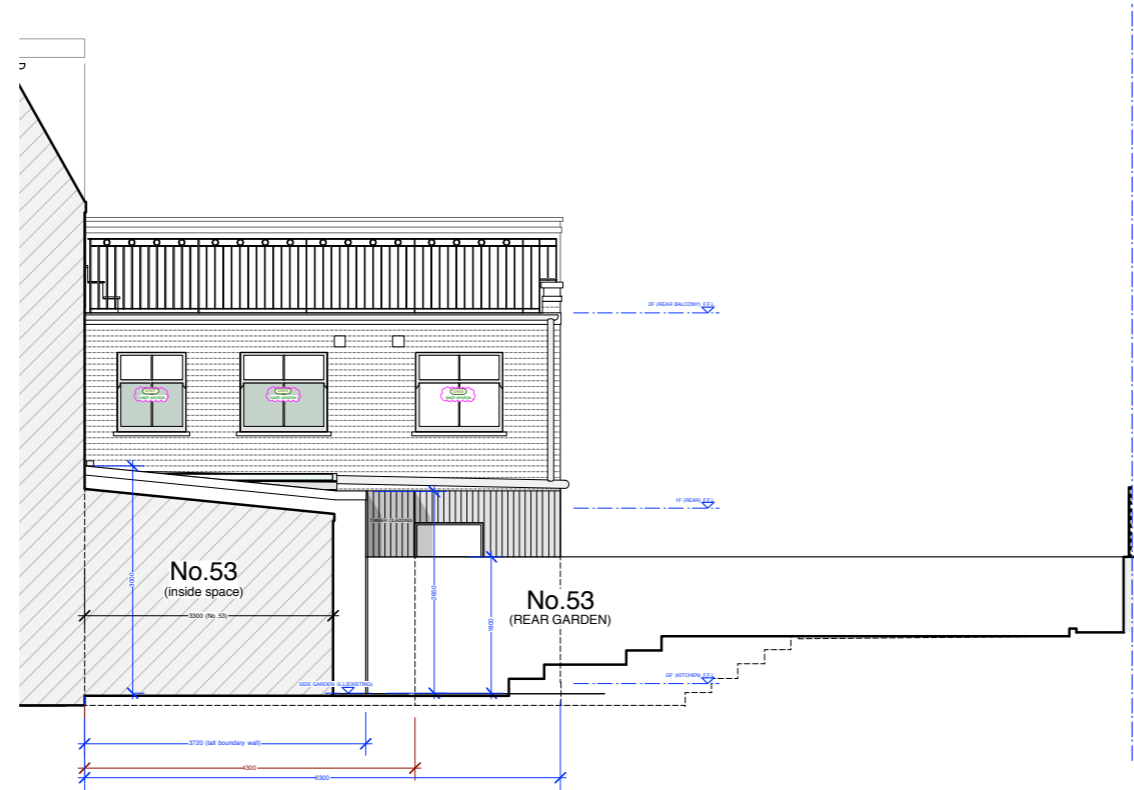


PROPOSED SECTION A1 - A1/SIDE ELEVATION 1:100@A3

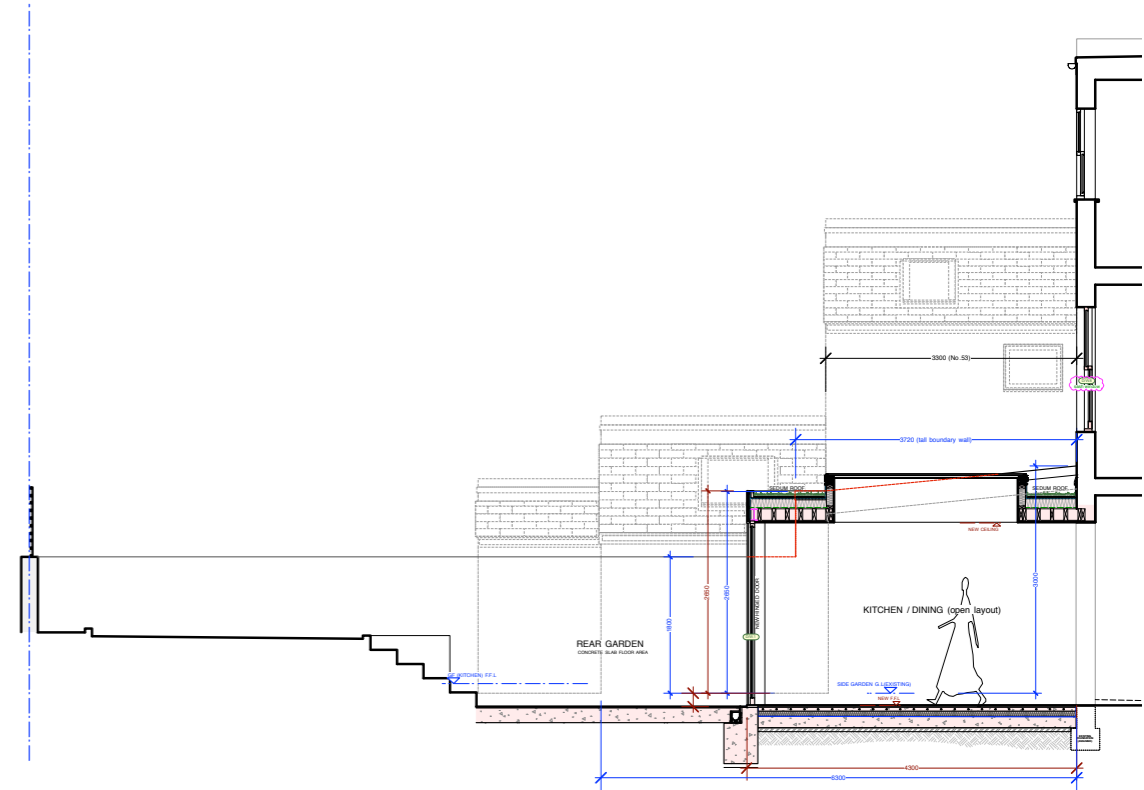


PROPOSED SECTION C-C 1:100@A3

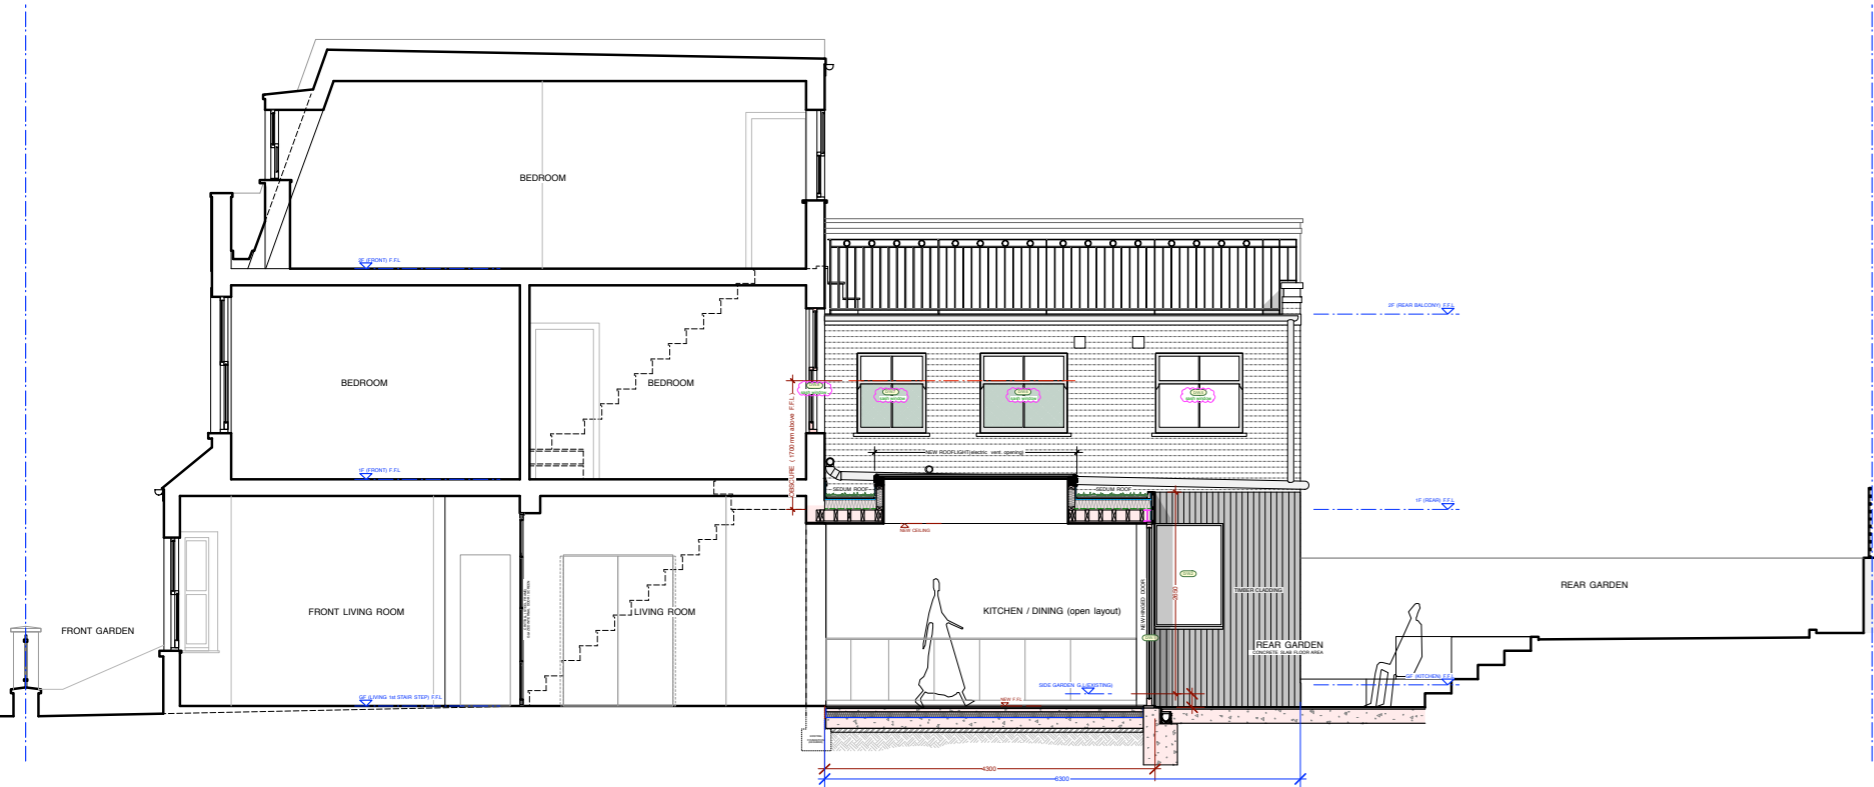


PROPOSED SECTION A-A/SIDE ELEVATION 1:100@A3

 


PROPOSED SIDE SECTIONS & ELEVATIONS 51 Spencer Rise, London, NW5 1AR	drawing ref: SPR 011P (Rev.A)	Scale: 1:100@A3	
	revision: A	date: 13th/July/2019	design/drawn by:
	The Jounetsu Creator Ltd (Architectural Designer) www.thejounetsucreator.com		

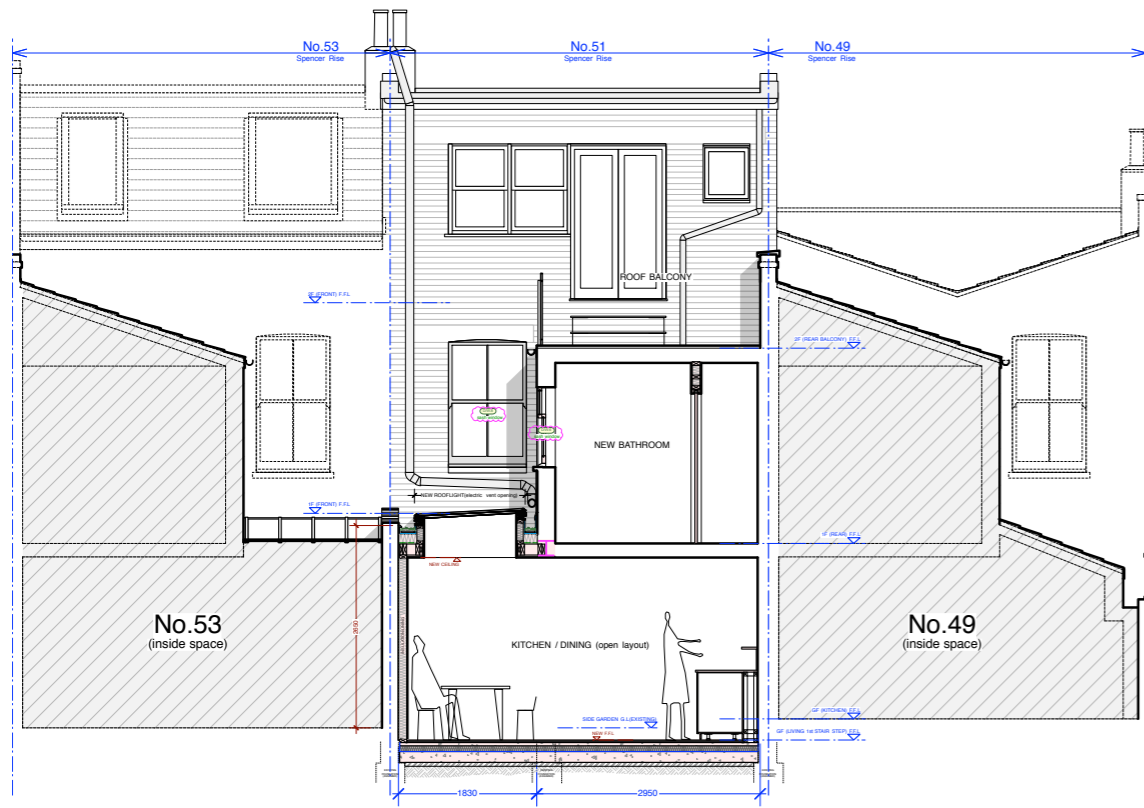


PROPOSED SECTION D-D 1:100@A3

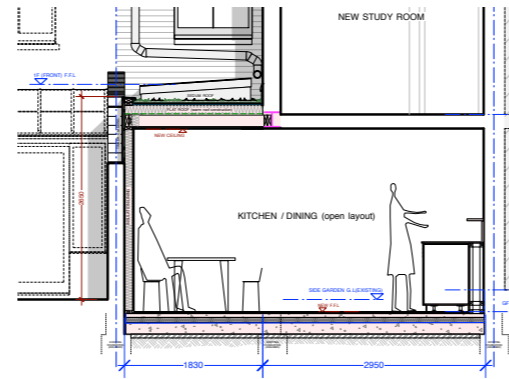


PROPOSED SECTION E1 - E1 1:100@A3

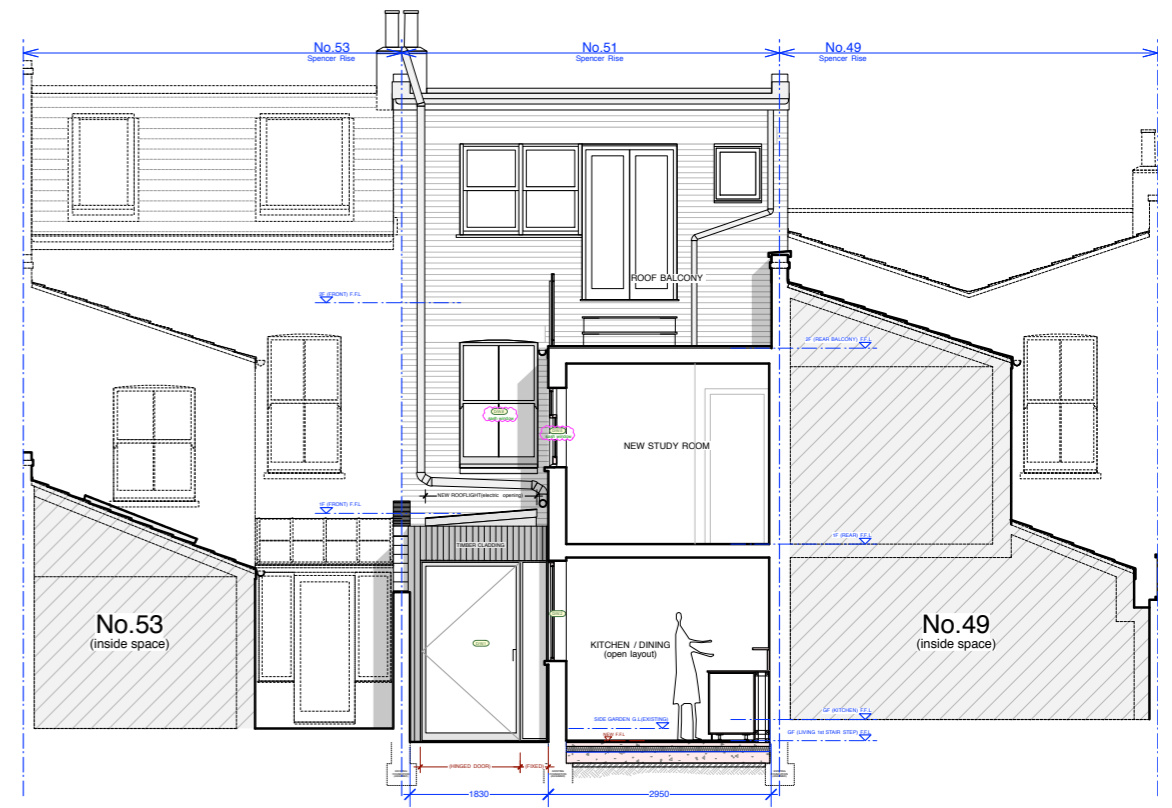

PROPOSED SECTION E-E 1:100@A3

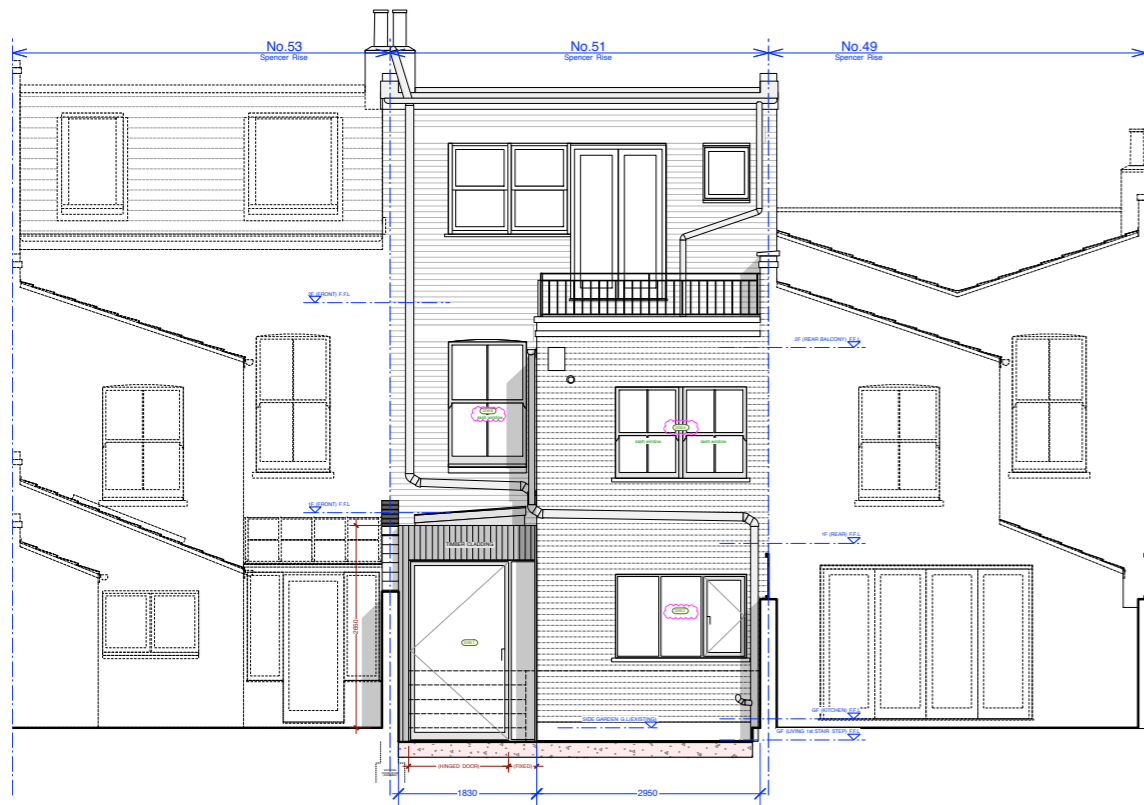

PROPOSED REAR ELEVATION B 1:100@A3

 

PROPOSED REAR SECTIONS & ELEVATIONS 51 Spencer Rise, London, NW5 1AR	drawing ref: SPR 012P (Rev.A)	scale: 1:100@A3	
	revision: A	date: 13th/July/2019	design/drawn by:
	The Jounetsu Creator Ltd (Architectural Designer) www.thejounetsucreator.com		