
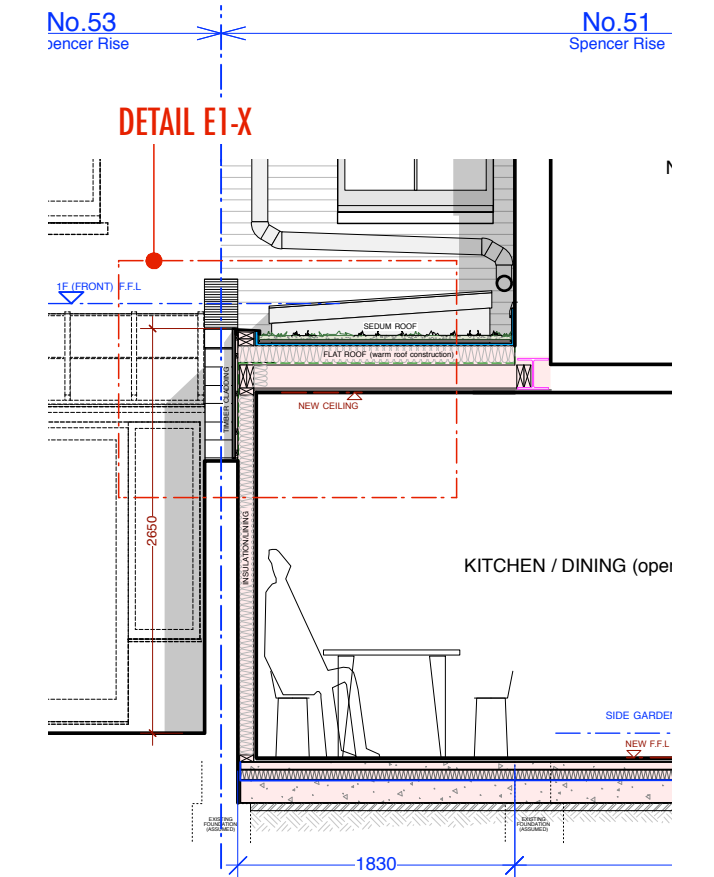
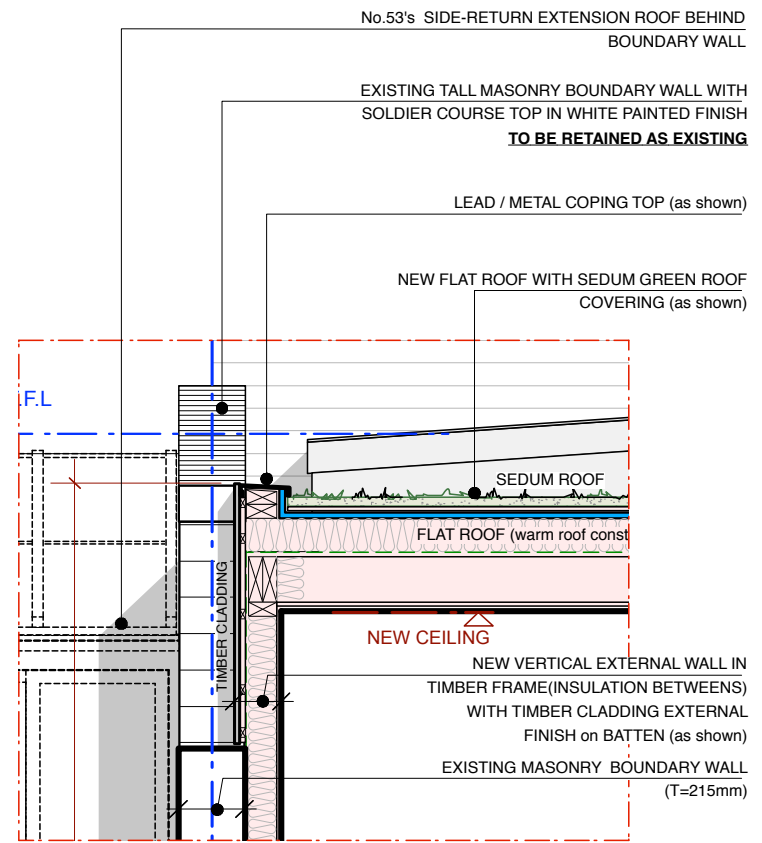


Rev.A

NEW/REPLACEMENT DOUBLE GLAZED SASH WINDOWS WITH TIMBER FRAME in DARK GREY PAINTED FINISH

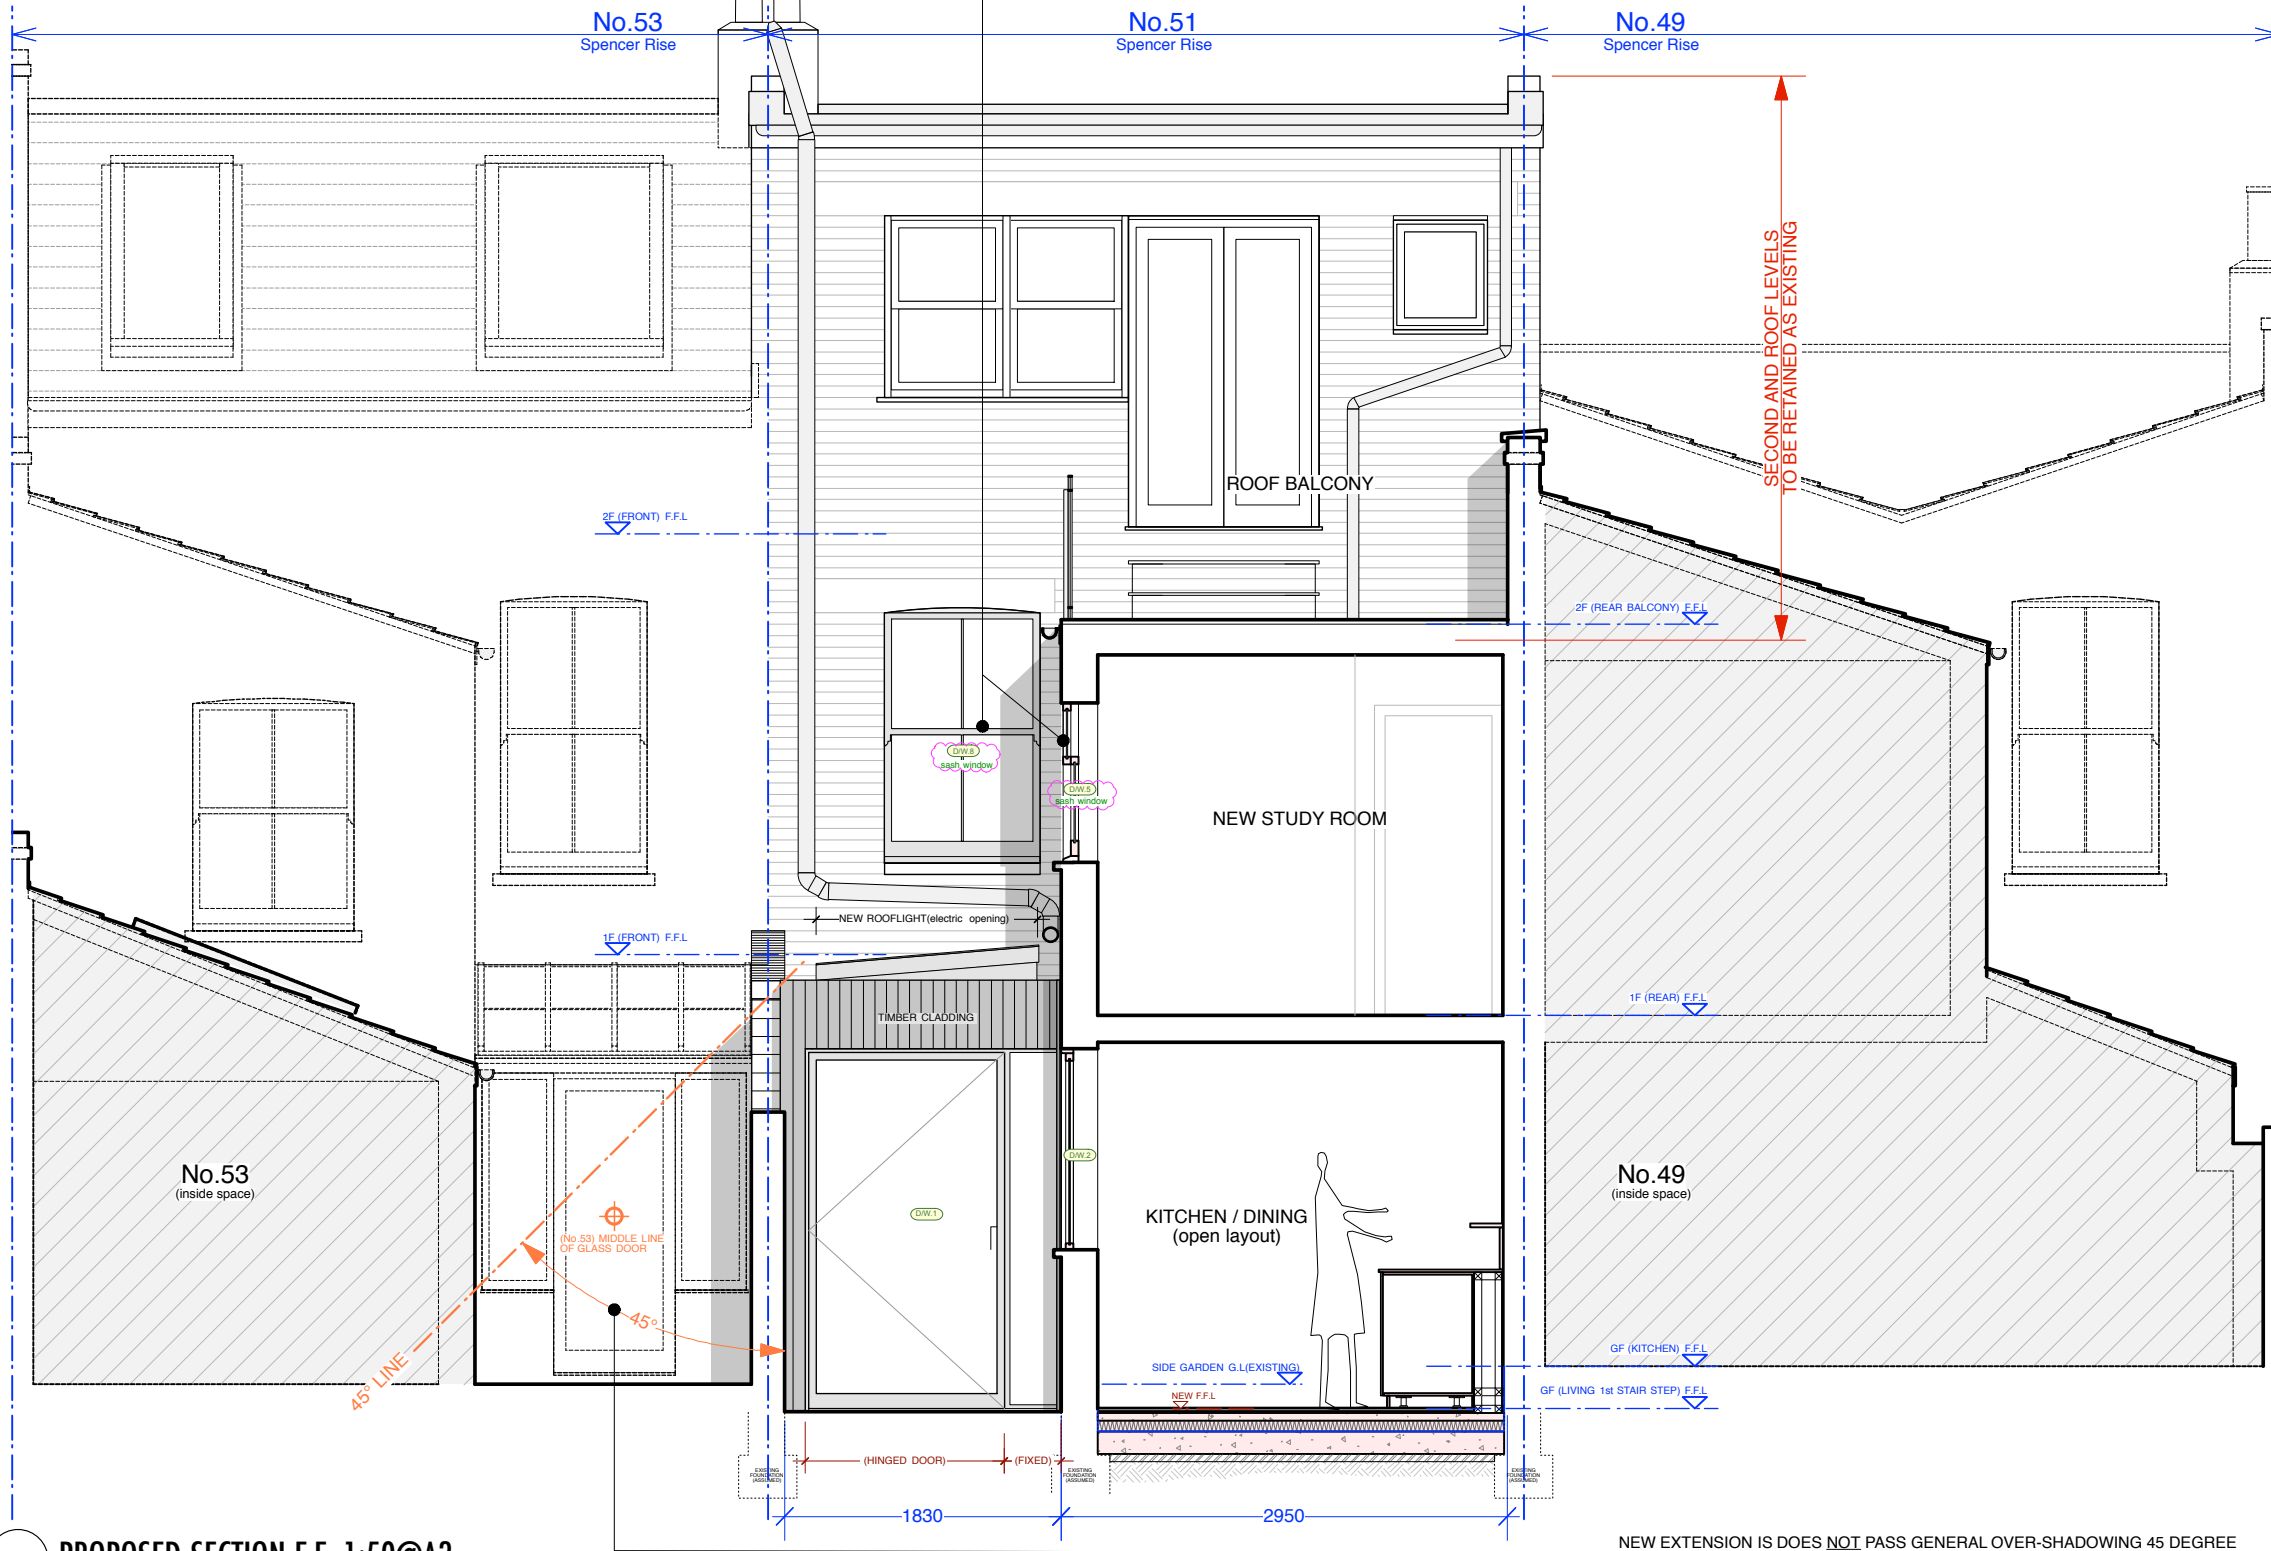


PROPOSED SECTION E-E 1:50@A3

PROPOSED SECTION E1 1:50@A3

NEW EXTENSION DOES NOT PASS GENERAL OVER-SHADOWING 45 DEGREE RULES ON ELEVATION, HOWEVER IT DOES PASS ON FLOOR PLAN (as shown on "SPR 110P" "SPR 111P"). THEREFORE IT COMPLY WITH THE RULE

█ = PROPOSED/NEW ITEMS

 

PROPOSED SECTION E-E & E1
51 Spencer Rise NW5 1AR

drawing ref: **SPR 122P (Rev.A)** Scale: 1:50 & 1:25@A3
 version: A date: 13th/July/2019 design/drawn by:
 The Jounetsu Creator Ltd (Architectural Designer)
 www.thejounetsucreator.com