


This drawing is protected under Copyright and at no time should any portion of this drawing be reproduced or copied without the permission of PIVOT Studio Limited (Design Copyright Act 1968). This drawing must not be used for purposes other than that for which it is provided. It is supplied without liability for any errors or omissions and is subject to statutory consents. All drawings are to be read in conjunction with any relevant specifications, consultant and specialist information. Information shown is subject to detailed site surveys. Responsibility is not accepted for errors made by others in scaling from this drawing. All construction information should be taken from figured dimensions only. All dimensions are to be checked on site by, and remain the responsibility of, the contractor. All discrepancies are to be brought to the attention of PIVOT Studio Limited.

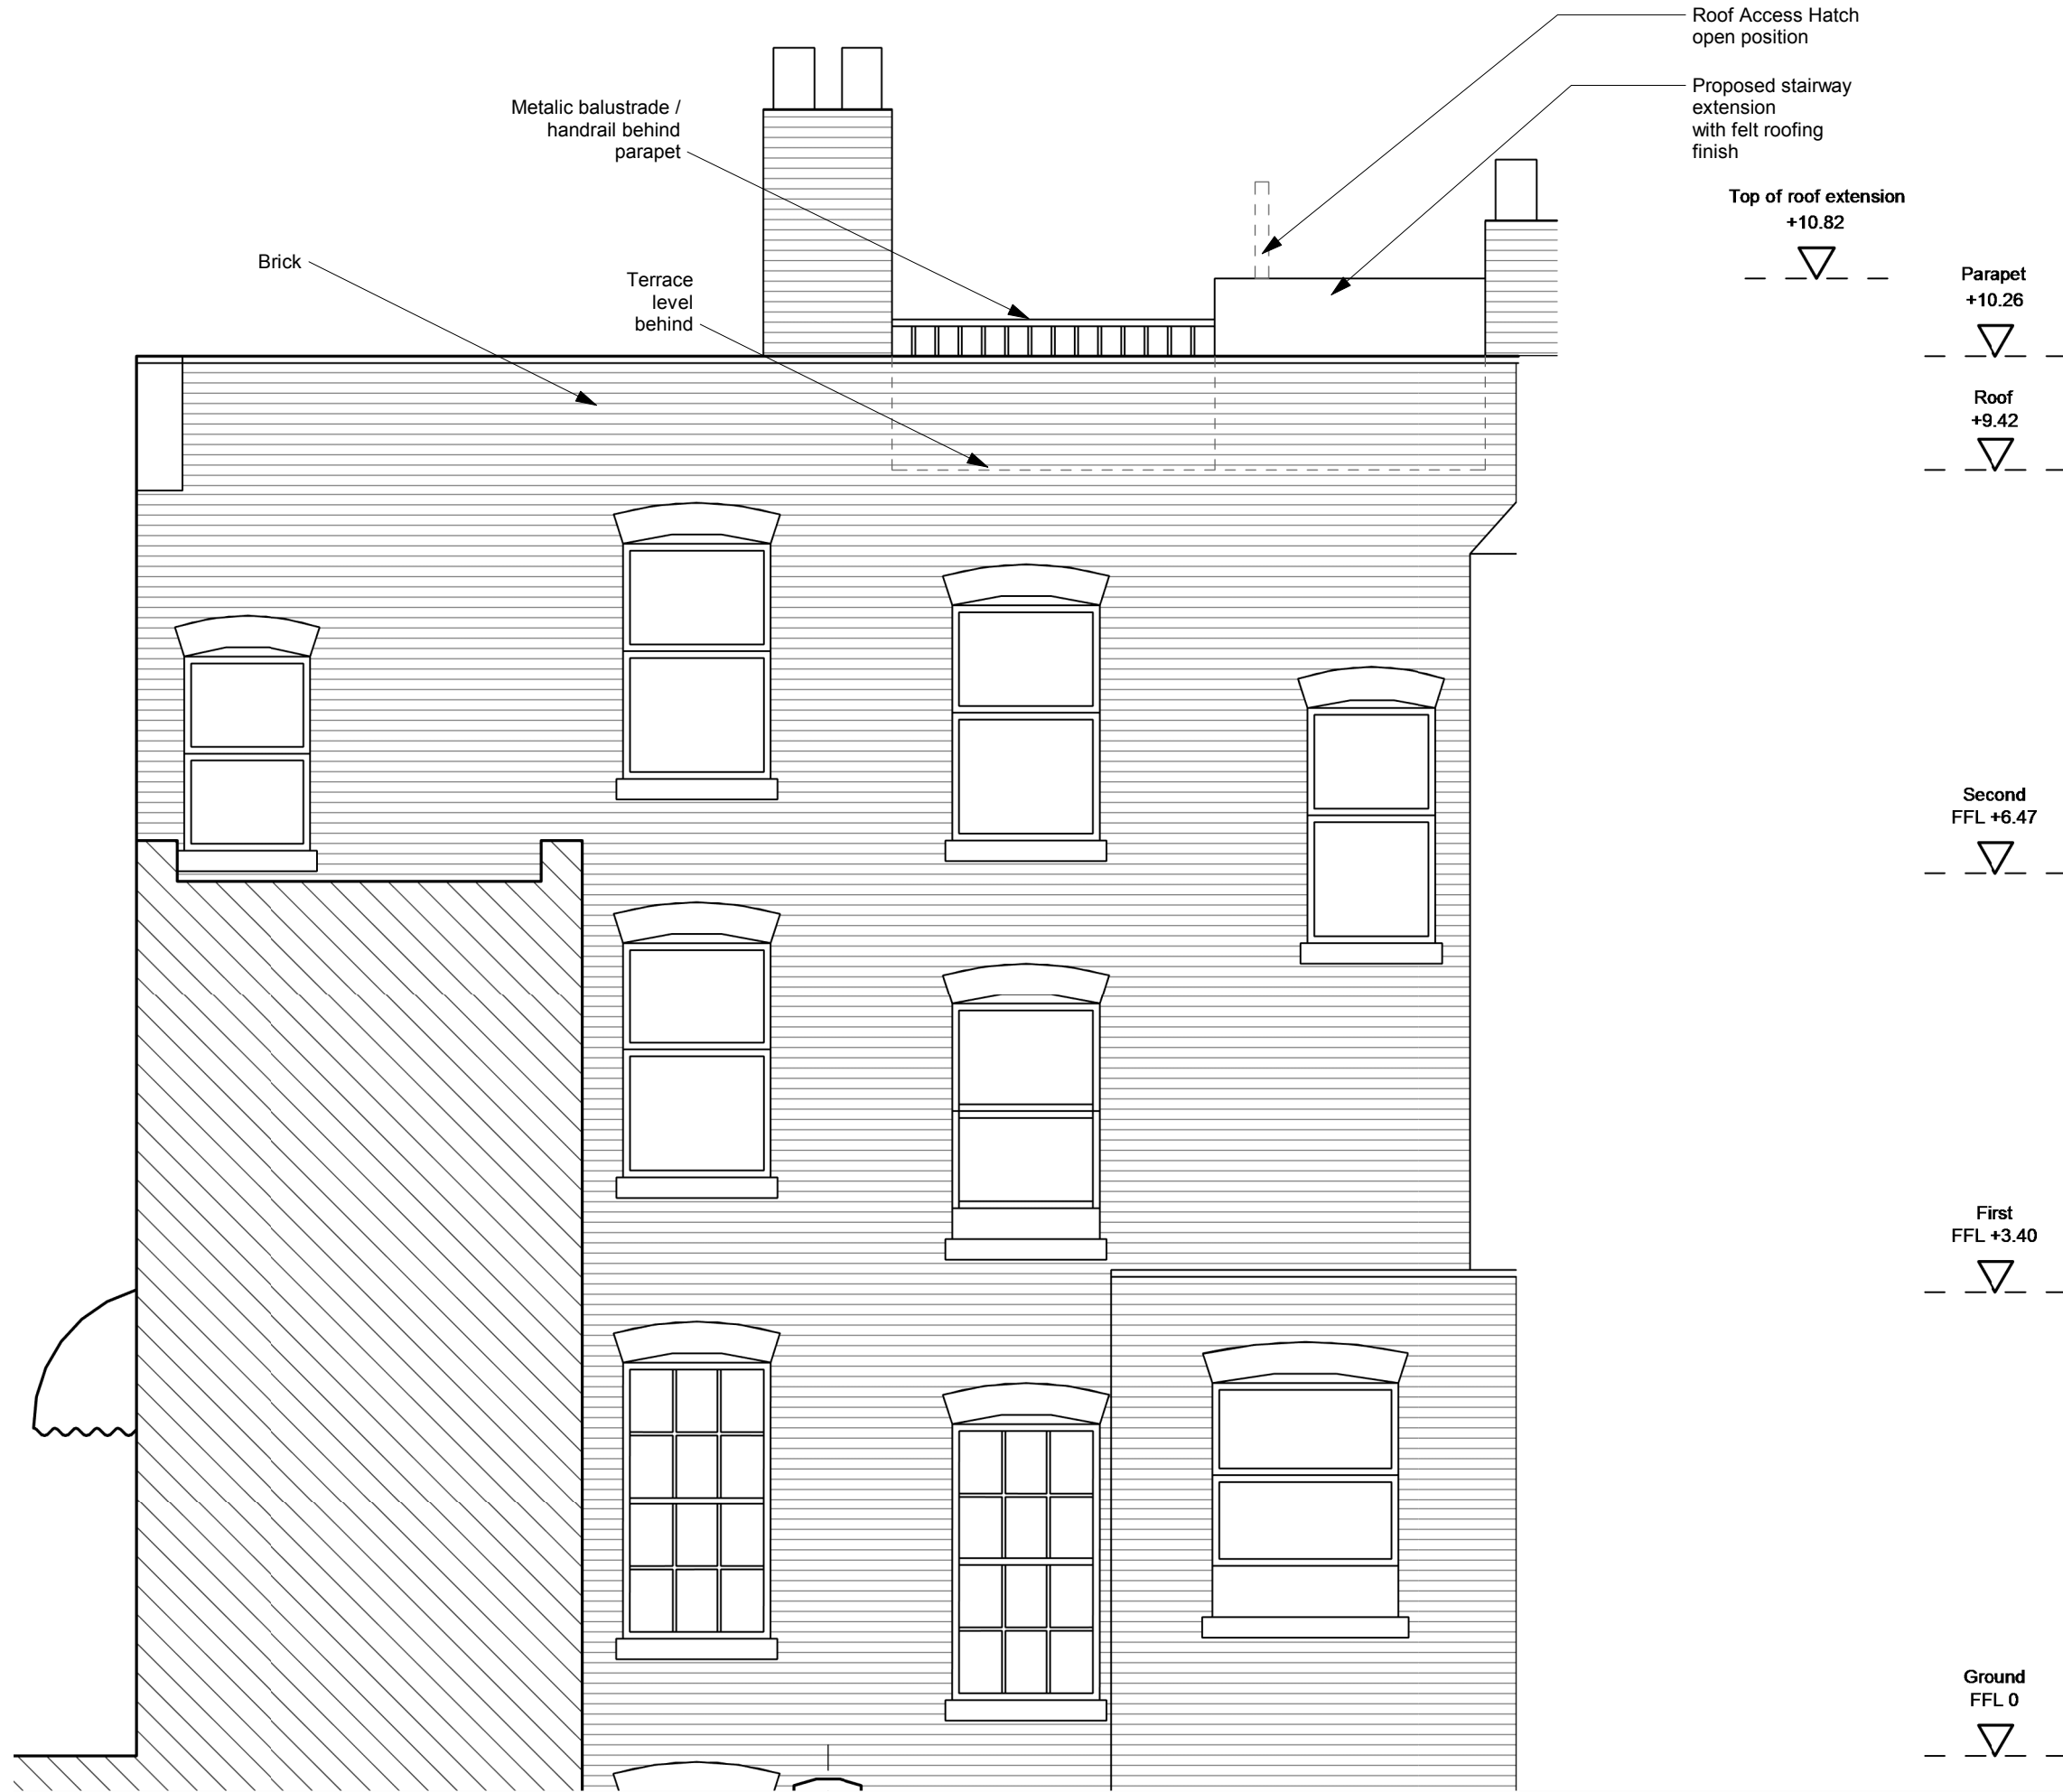

REV.	DATE	NOTE	BY	Chck
------	------	------	----	------

Services:

Structures:

Client:
Lionbuilt

Project:
Flat 1st and Second Floor,
151 Leighton Road


Drawing Title:
Proposed Rear Elevation

Project No: 209 Sheet No: 301 Stage: Planning

Scale: 1 : 50 Paper Size: A3 Revision:

Created By: JI Checked By: IC Date of first Issue: 10/05/19

Scale 1:50 @ A3

 

153 Leighton Road 151 Leighton Road