


NOTES

- 1. ALL DIMENSIONS TO BE CHECKED ON SITE BY CONTRACTOR AND SUBCONTRACTORS PRIOR FABRICATION
- 2. CONTRACTOR TO REFER TO ENGINEER'S DRAWINGS BEFORE PROCEEDING WITH WORKS
- 3. THESE DRAWINGS ARE SUBJECT TO ANY VARIATION REQUIRED BY THE LOCAL AUTHORITY
- 4. WORKS MUST COMPLY WITH RELEVANT BRITISH STANDARDS AND BUILDING CONTROL REGULATIONS

COPYRIGHT GAIA BIANCHI ARCHITECT.

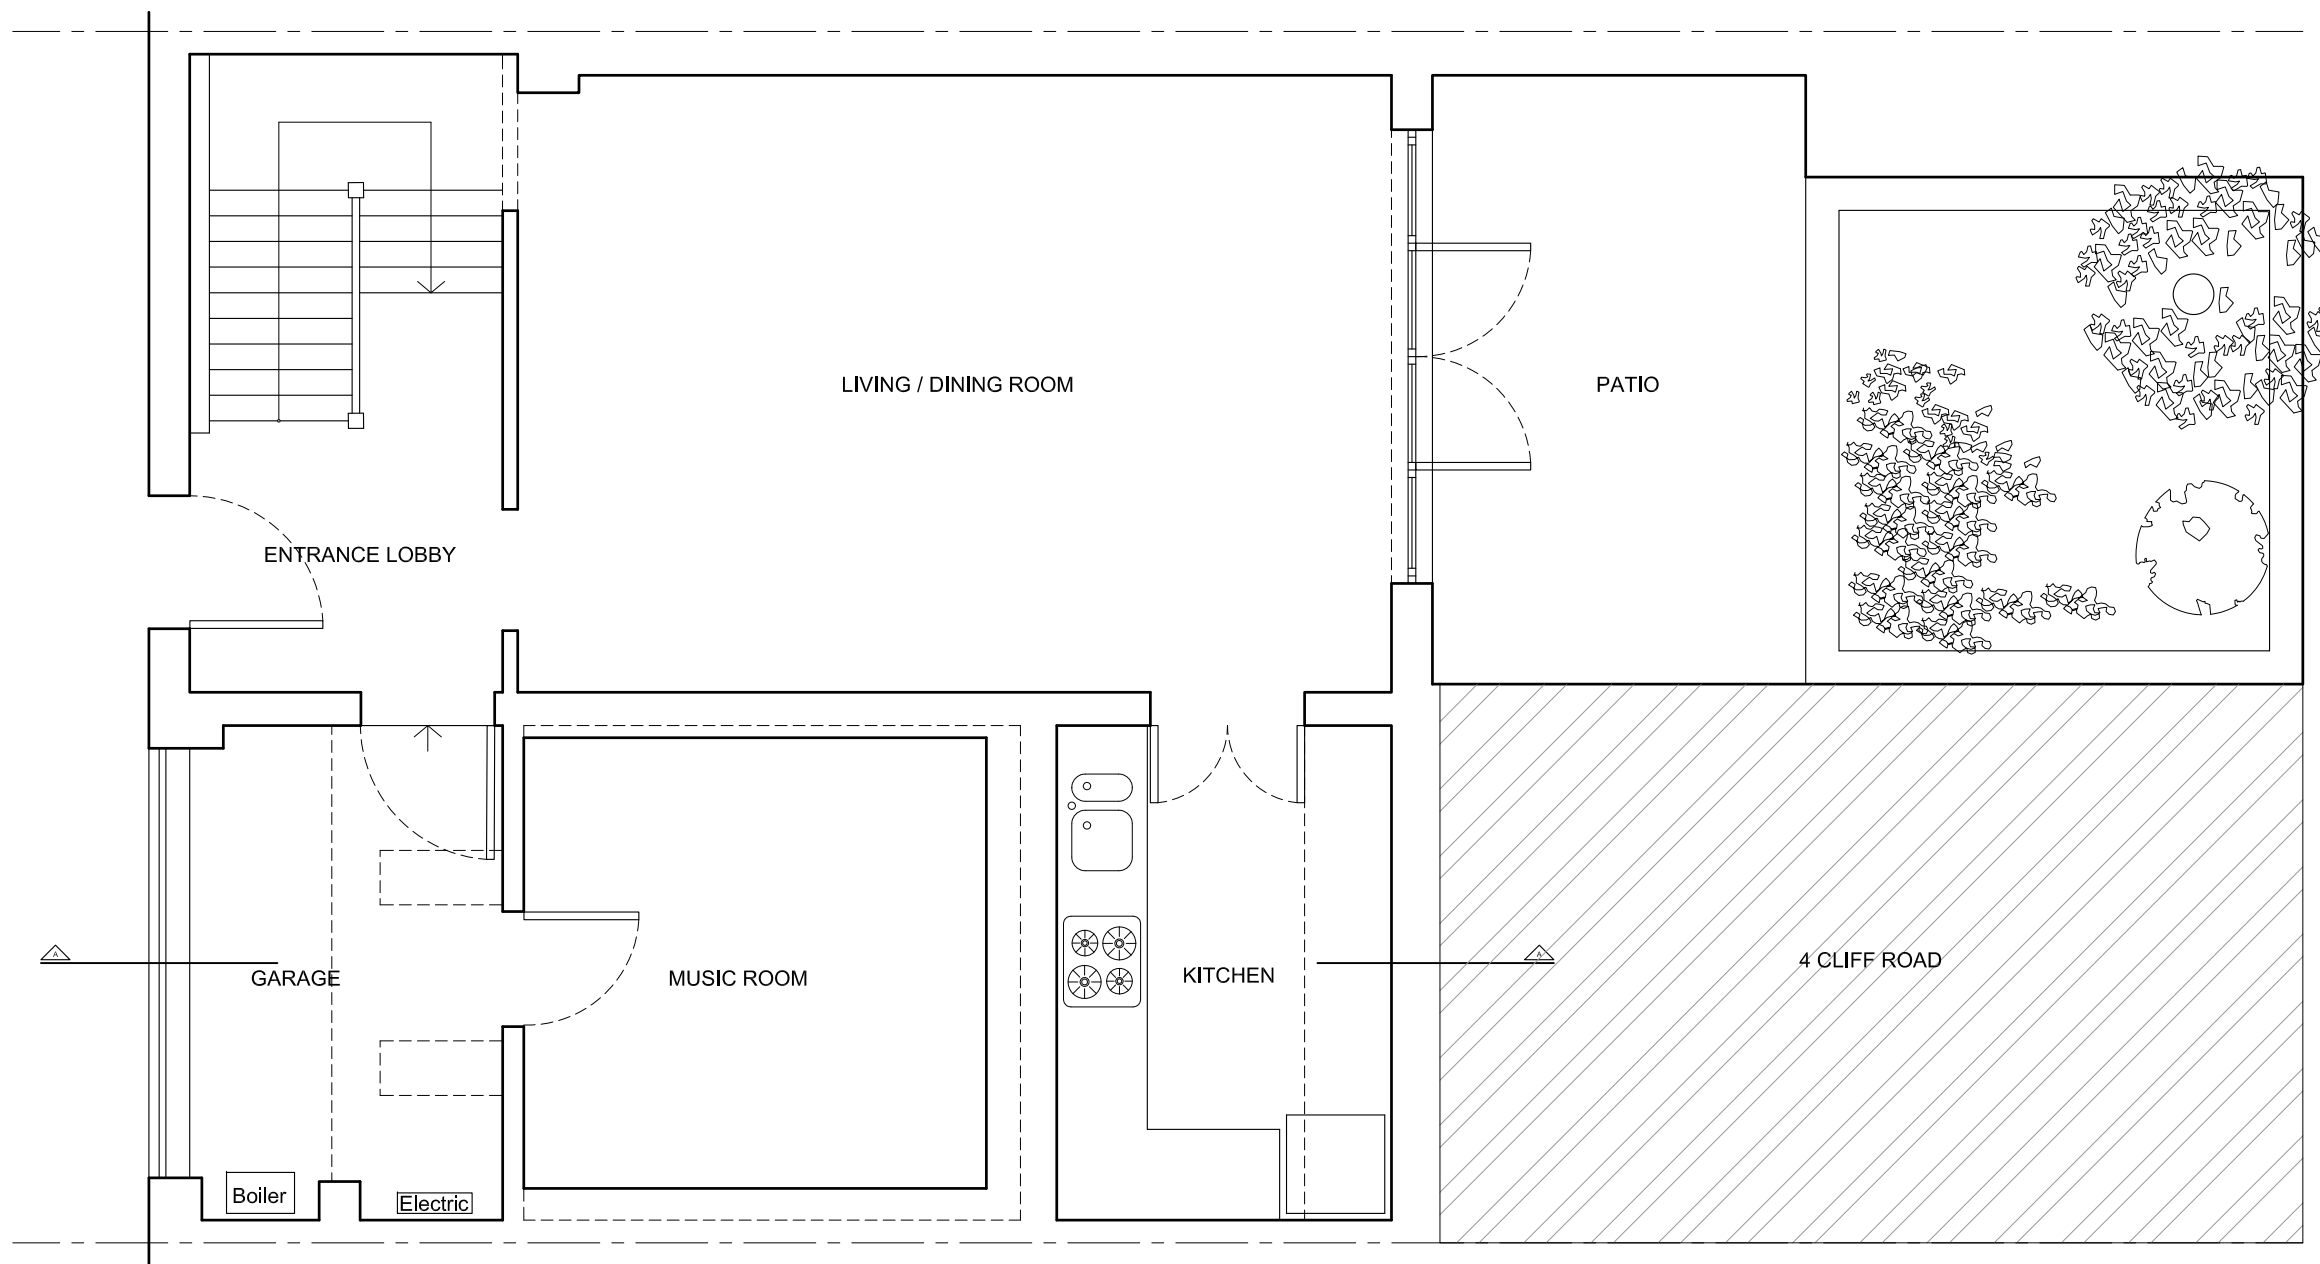

EXISTING GROUND FLOOR PLAN - SCALE 1:50



Planning Issue

Gaia Bianchi Architect



47 BELMONT ROAD - LONDON N15 3LU

tel 07939 507890

project: 106 CAMDEN MEWS - LONDON NW1 9AG

drawing: EXISTING GROUND FLOOR PLAN

date: May 2019 scale: 1:50 @ A3 dwg no: 106CM/S101

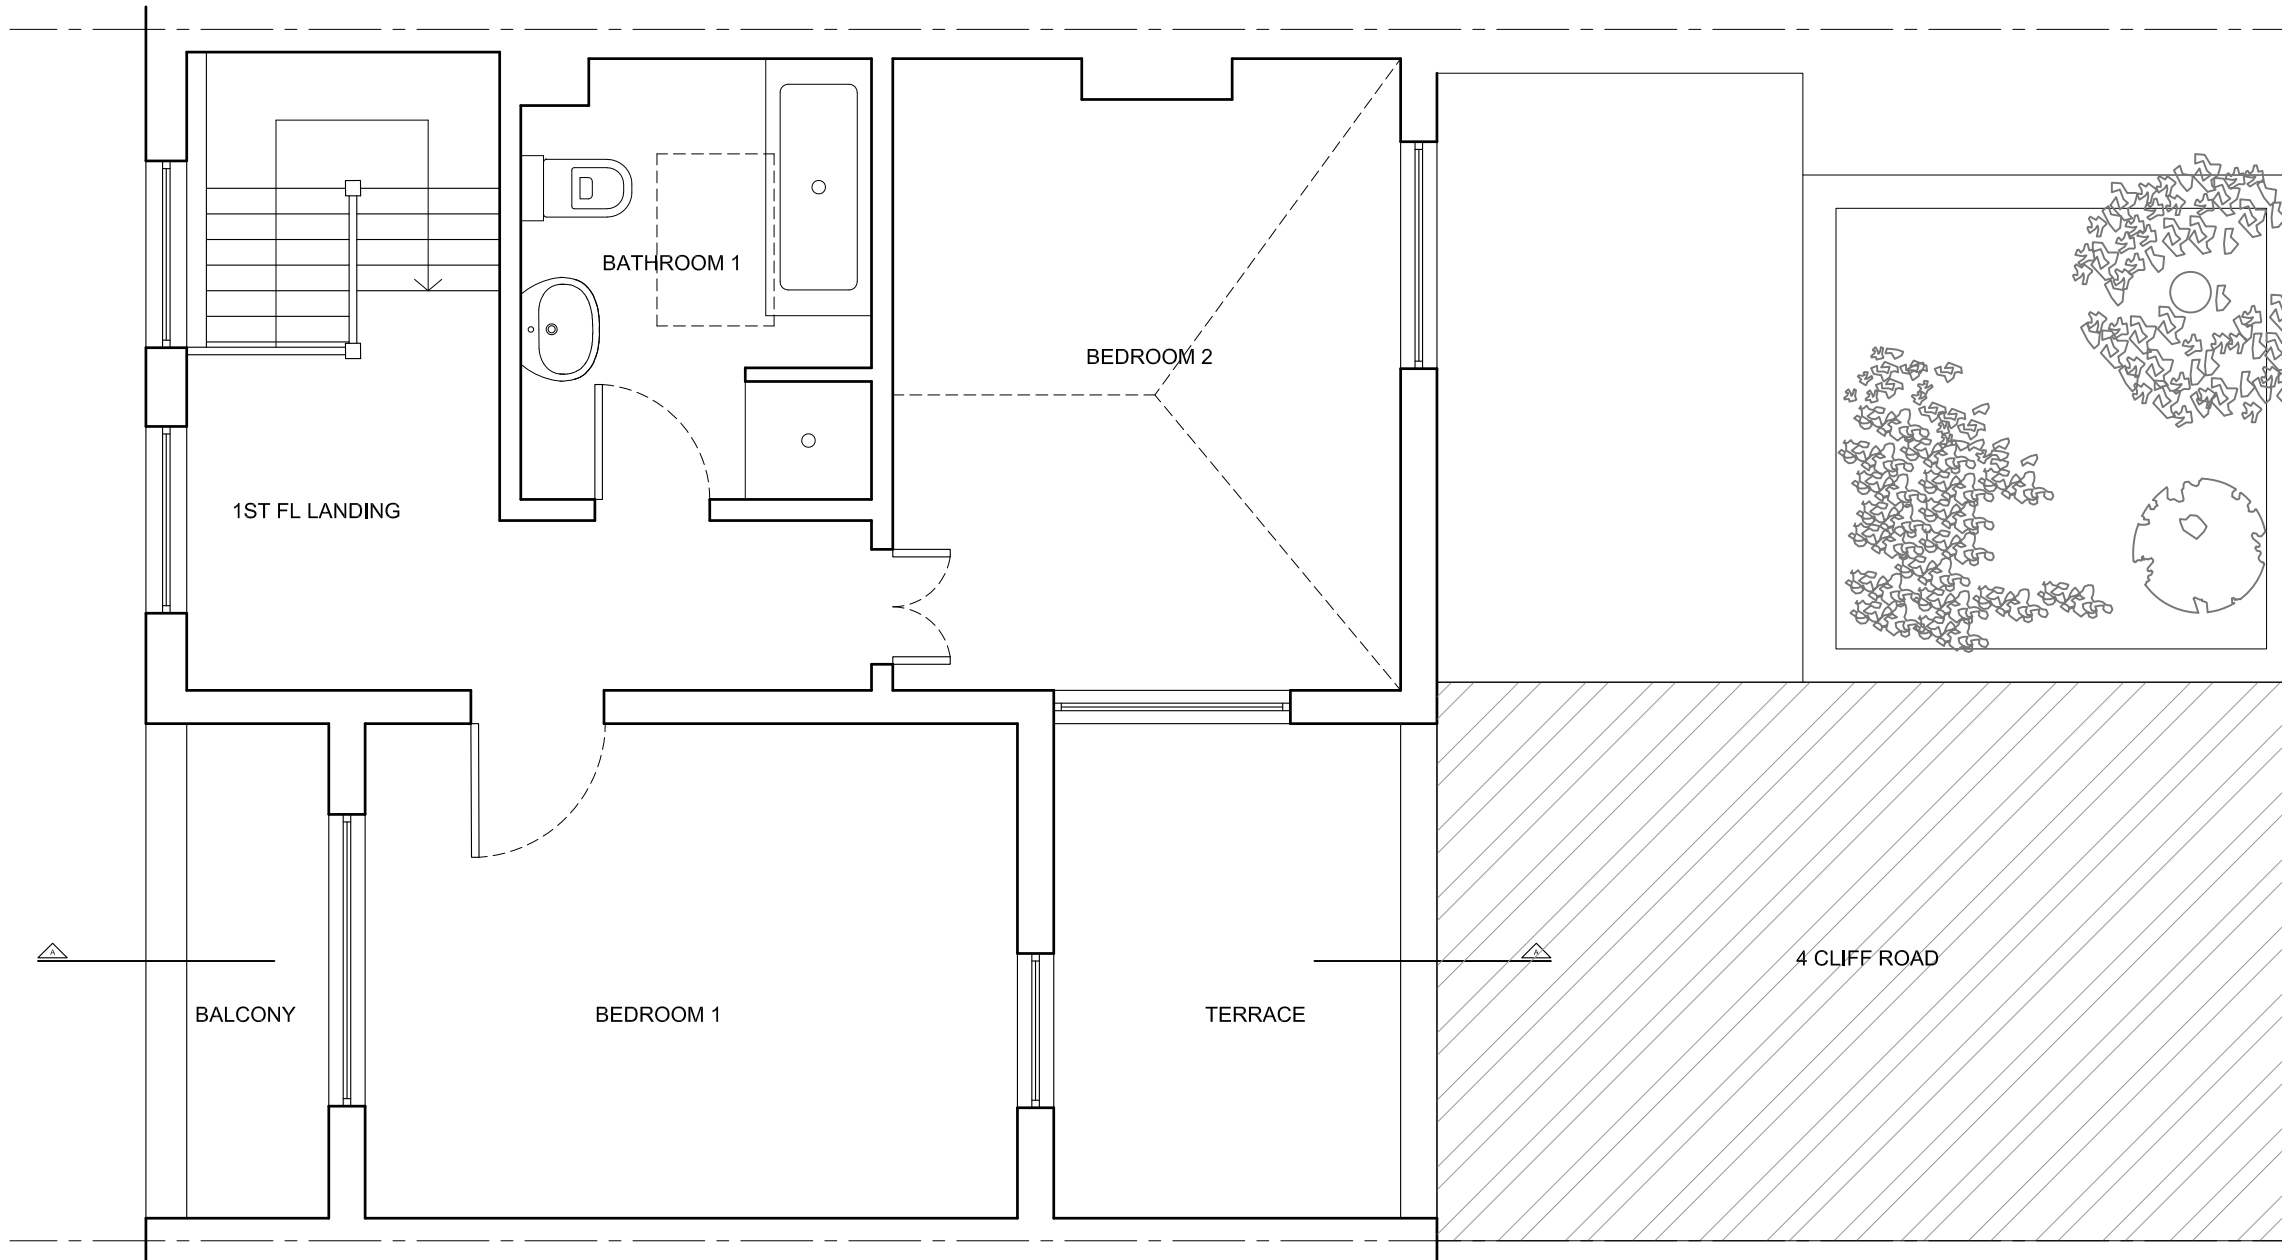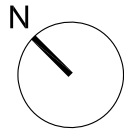

NOTES

1. ALL DIMENSIONS TO BE CHECKED ON SITE BY CONTRACTOR AND SUBCONTRACTORS PRIOR FABRICATION
2. CONTRACTOR TO REFER TO ENGINEER'S DRAWINGS BEFORE PROCEEDING WITH WORKS
3. THESE DRAWINGS ARE SUBJECT TO ANY VARIATION REQUIRED BY THE LOCAL AUTHORITY
4. WORKS MUST COMPLY WITH RELEVANT BRITISH STANDARDS AND BUILDING CONTROL REGULATIONS

COPYRIGHT GAIA BIANCHI ARCHITECT.

EXISTING FIRST FLOOR PLAN - SCALE 1:50



Planning Issue

Gaia Bianchi Architect



47 BELMONT ROAD - LONDON N15 3LU

tel 07939 507890

project: 106 CAMDEN MEWS - LONDON NW1 9AG

drawing: EXISTING FIRST FLOOR PLAN

date: May 2019 scale: 1:50 @ A3 dwg no: 106CM/S102

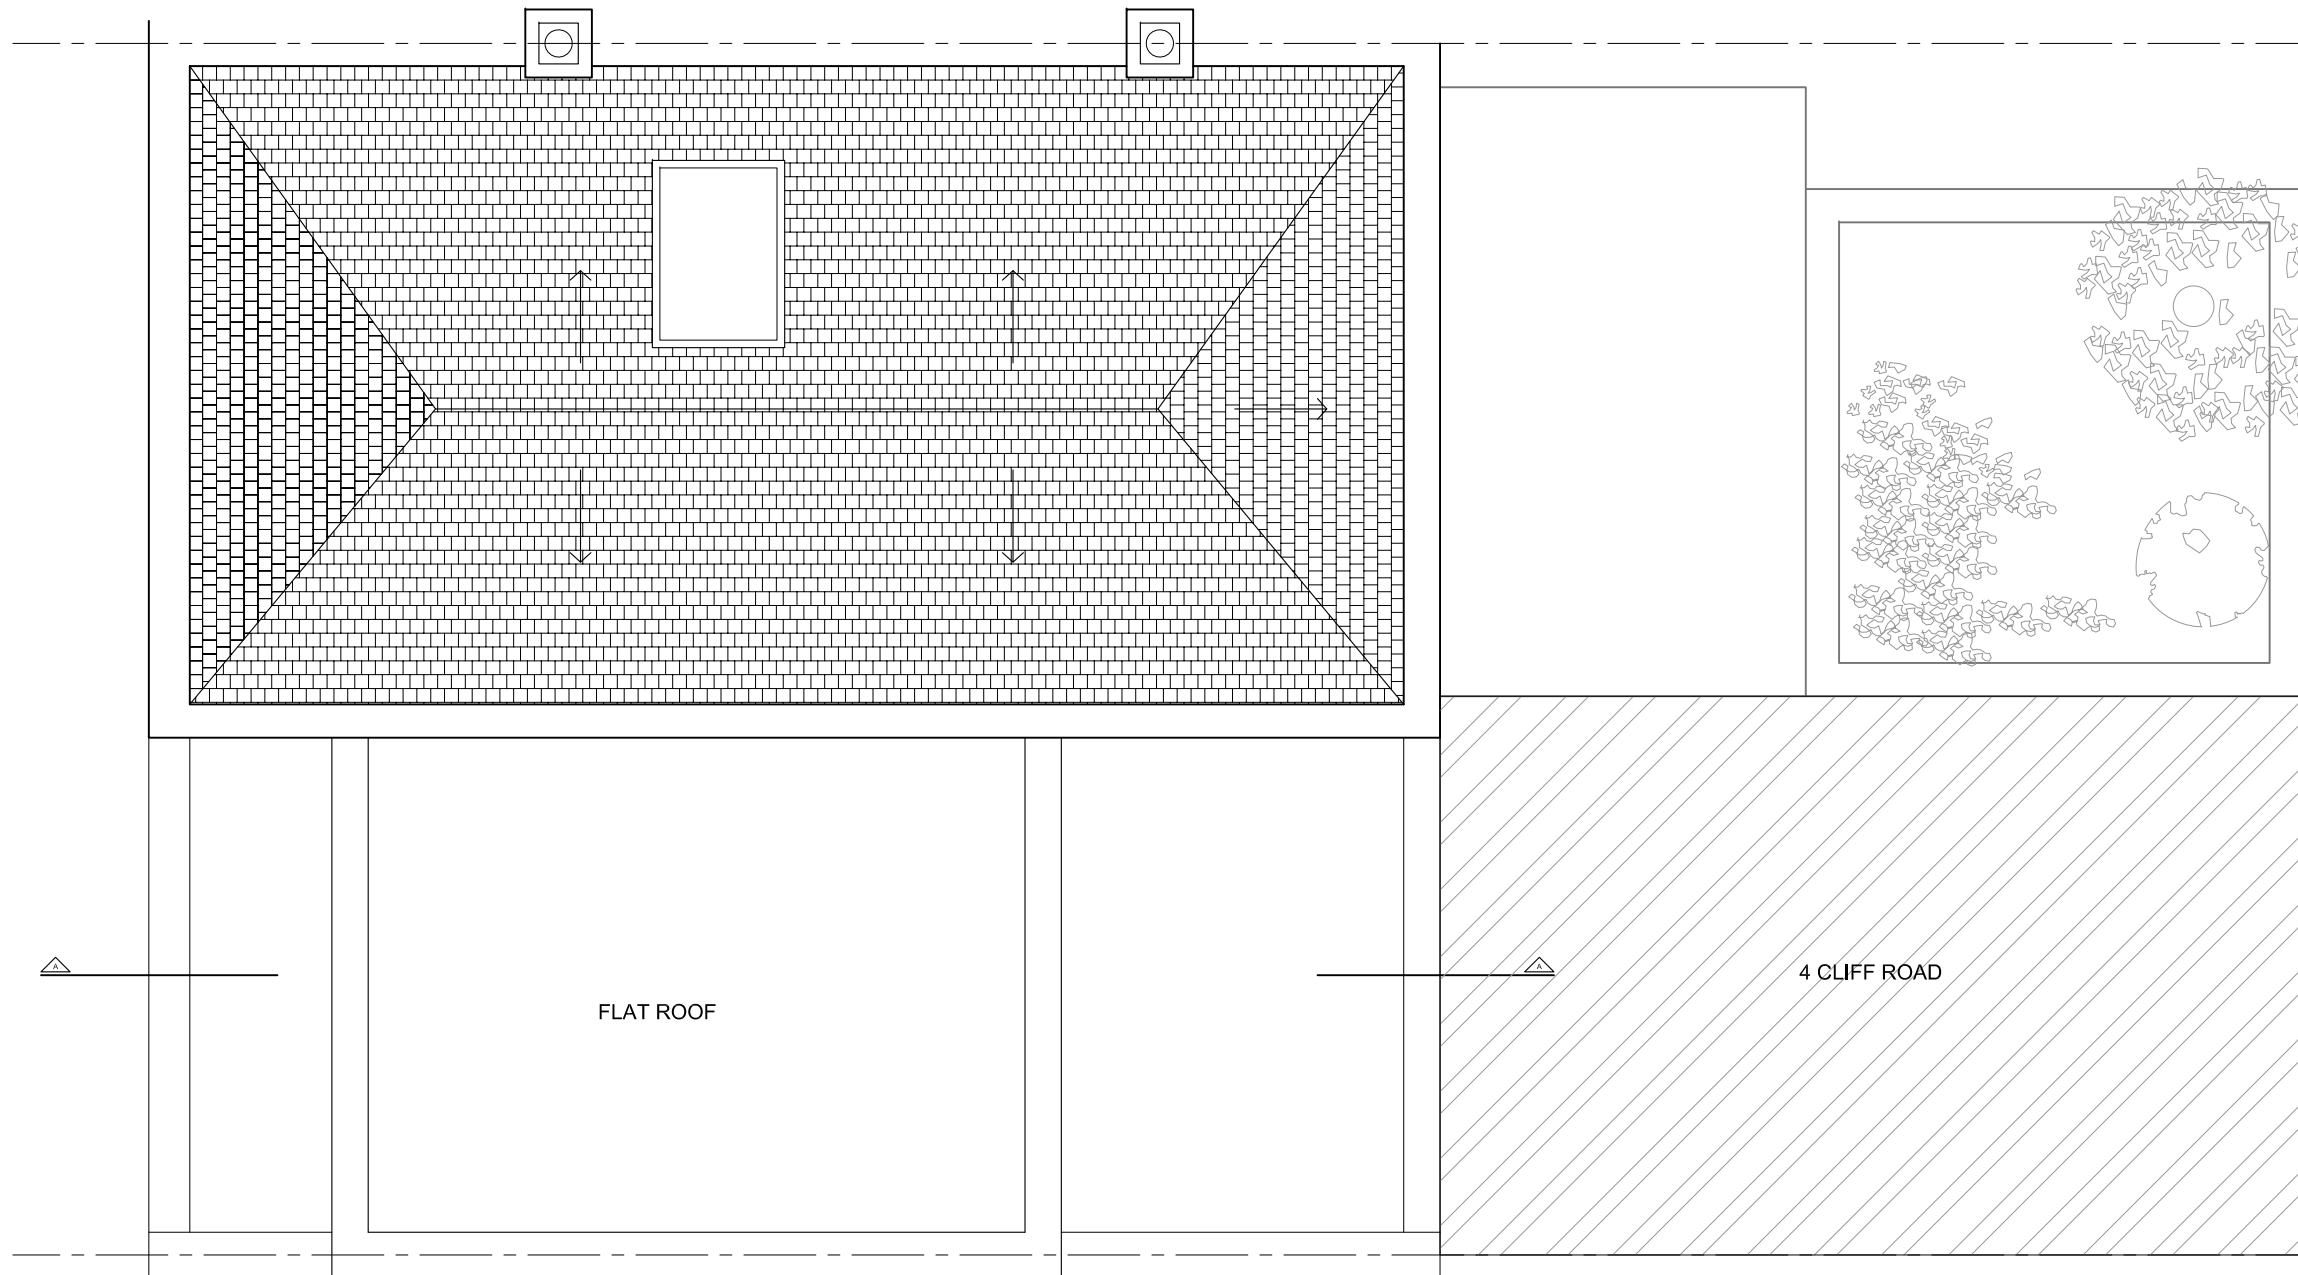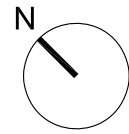

NOTES

1. ALL DIMENSIONS TO BE CHECKED ON SITE BY CONTRACTOR AND SUBCONTRACTORS PRIOR FABRICATION
2. CONTRACTOR TO REFER TO ENGINEER'S DRAWINGS BEFORE PROCEEDING WITH WORKS
3. THESE DRAWINGS ARE SUBJECT TO ANY VARIATION REQUIRED BY THE LOCAL AUTHORITY
4. WORKS MUST COMPLY WITH RELEVANT BRITISH STANDARDS AND BUILDING CONTROL REGULATIONS

COPYRIGHT GAIA BIANCHI ARCHITECT.

EXISTING ROOF PLAN - SCALE 1:50



Planning Issue

Gaia Bianchi Architect

47 BELMONT ROAD - LONDON N15 3LU

tel 07939 507890

project: 106 CAMDEN MEWS - LONDON NW1 9AG

drawing: EXISTING ROOF PLAN

date: May 2019 scale: 1:50 @ A3 dwg no: 106CM/S103

NOTES


1. ALL DIMENSIONS TO BE CHECKED ON SITE BY CONTRACTOR AND SUBCONTRACTORS PRIOR FABRICATION
2. CONTRACTOR TO REFER TO ENGINEER'S DRAWINGS BEFORE PROCEEDING WITH WORKS
3. THESE DRAWINGS ARE SUBJECT TO ANY VARIATION REQUIRED BY THE LOCAL AUTHORITY
4. WORKS MUST COMPLY WITH RELEVANT BRITISH STANDARDS AND BUILDING CONTROL REGULATIONS

COPYRIGHT GAIA BIANCHI ARCHITECT.

0 5m



EXISTING ELEVATION - SCALE 1:50

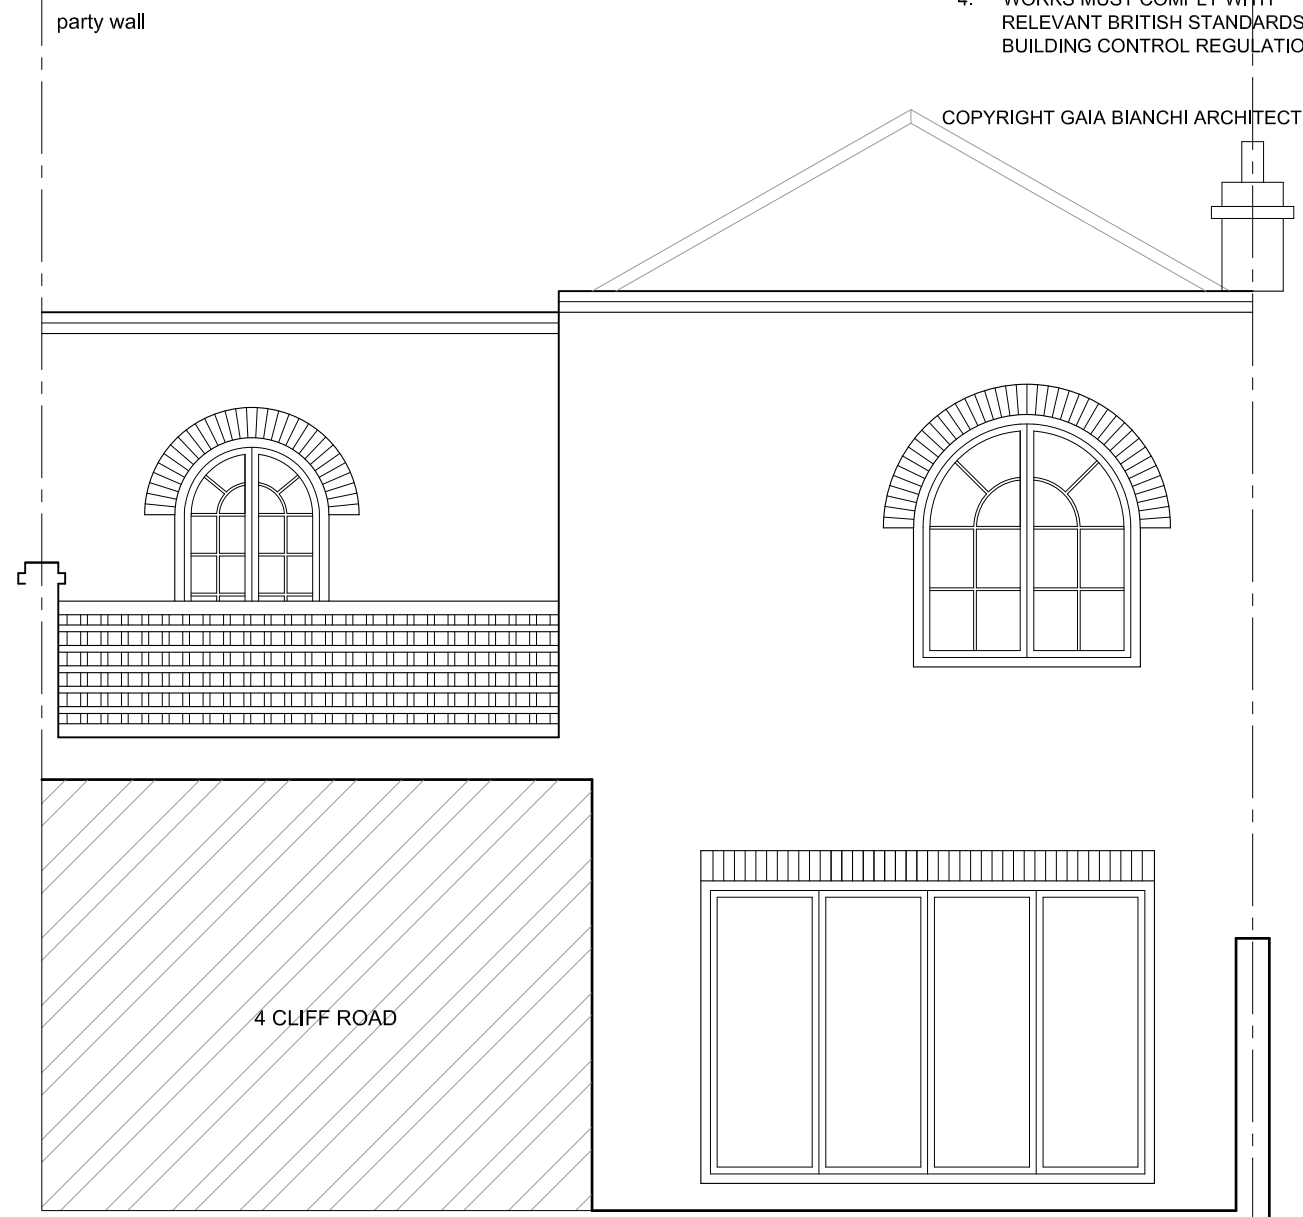

EXISTING REAR ELEVATION - SCALE 1:50

Planning Issue

Gaia Bianchi Architect

47 BELMONT ROAD - LONDON N15 3LU

tel 07939 507890

project: 106 CAMDEN MEWS - LONDON NW1 9AG

drawing: EXISTING FRONT & REAR ELEVATION

date: May 2019 scale: 1:50 @ A3 dwg no: 106CM/S201

0 5m

NOTES

1. ALL DIMENSIONS TO BE CHECKED ON SITE BY CONTRACTOR AND SUBCONTRACTORS PRIOR FABRICATION
2. CONTRACTOR TO REFER TO ENGINEER'S DRAWINGS BEFORE PROCEEDING WITH WORKS
3. THESE DRAWINGS ARE SUBJECT TO ANY VARIATION REQUIRED BY THE LOCAL AUTHORITY
4. WORKS MUST COMPLY WITH RELEVANT BRITISH STANDARDS AND BUILDING CONTROL REGULATIONS

COPYRIGHT GAIA BIANCHI ARCHITECT.



EXISTING SECTION AA - SCALE 1:50

Planning Issue

Gaia Bianchi Architect

47 BELMONT ROAD - LONDON N15 3LU

tel 07939 507890

project: 106 CAMDEN MEWS - LONDON NW1 9AG

drawing: EXISTING SECTION AA

date: May 2019 scale: 1:50 @ A3 dwg no: 106CM/S301