



SITE PLAN 1:200




LOCATION PLAN 1:1250

REV.	DATE	NOTES

CLIENT	CAROLINE FISHER
DRAWINGS TO BE READ IN CONJUNCTION WITH THE RELEVANT DRAWING AND SPECIFICATION. FIGURED DIMENSIONS ONLY. DIMENSIONS SHOULD NOT BE RELIED UPON FOR THE PURPOSES OF ORDERING MATERIAL OR PLACING SUB-CONTRACTOR ORDERS. THIRD PARTIES TO TAKE THEIR OWN SITE MEASUREMENTS. ALL DRAWINGS ARE SUBJECT TO ONSITE INSPECTION.	

PROJECT ADDRESS	158B BELSIZE ROAD, NW6 4BJ
DRAWING TITLE	SITE & LOCATION PLAN

NORTH POINT 

SCALE 1:200@A3


DATE 03-06-2019

DRAWN DA

CHECKED SD

DRAWING NO. SPP- 00

REVISION

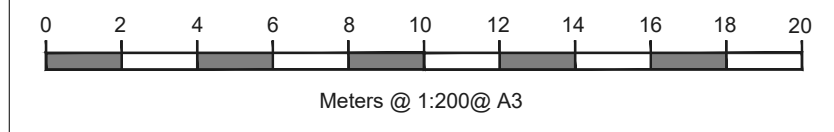

designteam

342 Clapham Road London SW9 9AJ

Tel: 0207 242 5353
hello@designteam.co.uk
www.designteam.co.uk